




EXISTING FRONT ELEVATION



EXISTING REAR ELEVATION



EXISTING LEFT SIDE ELEVATION

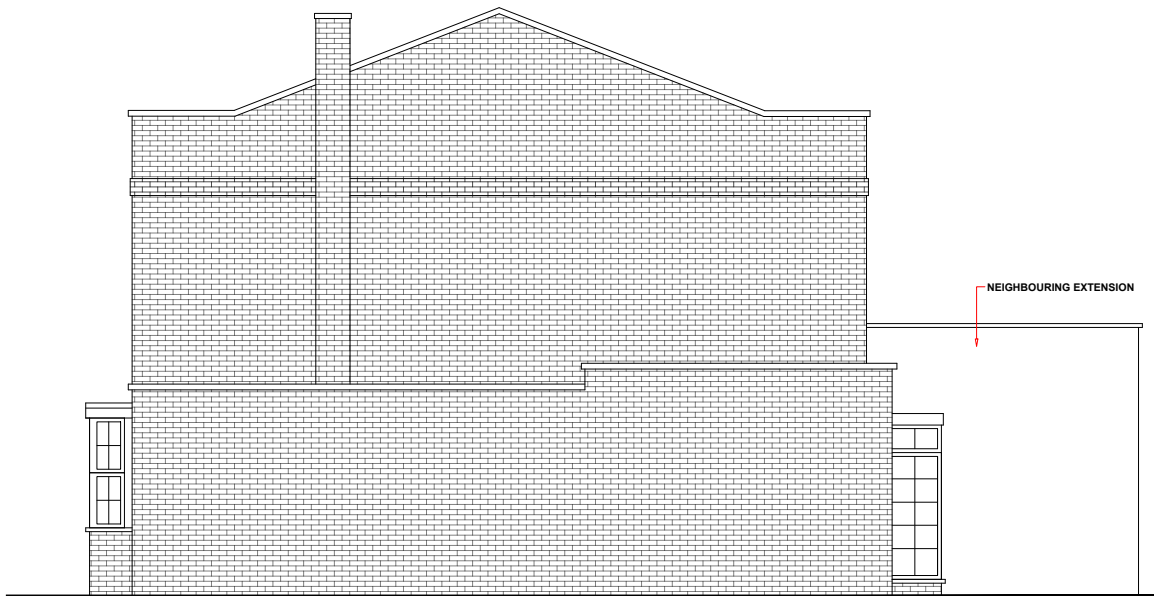

EXISTING RIGHT SIDE ELEVATION



SCALE - 1 : 100.

C	PLANNING SUBMISSION	JLY'24
B	SECOND DRAFT	JLY'24
A	FIRST DRAFT	JUN'24
No.	DESCRIPTION	DATE

TL TECON Ltd.
Consulting Civil & Structural Engineers
116A High Street
Edgware, Middlesex, HA8 7EL.
M: 07956244652 E:teconltd@hotmail.com

NOTES:

NOT FOR CONSTRUCTION

Client
MR & MRS GOHIL

Job Title
35 GATEWAY CLOSE, NORTHWOOD, HA6 2RW

Scale
1: 100.

Drawn by T.L.
Date JUN 2024

Size
A3

Drawing Title
EXISTING ELEVATIONS

Drawing No.	P	03	C
11570			