




PROPOSED FRONT ELEVATION



PROPOSED REAR ELEVATION



PROPOSED LEFT SIDE ELEVATION

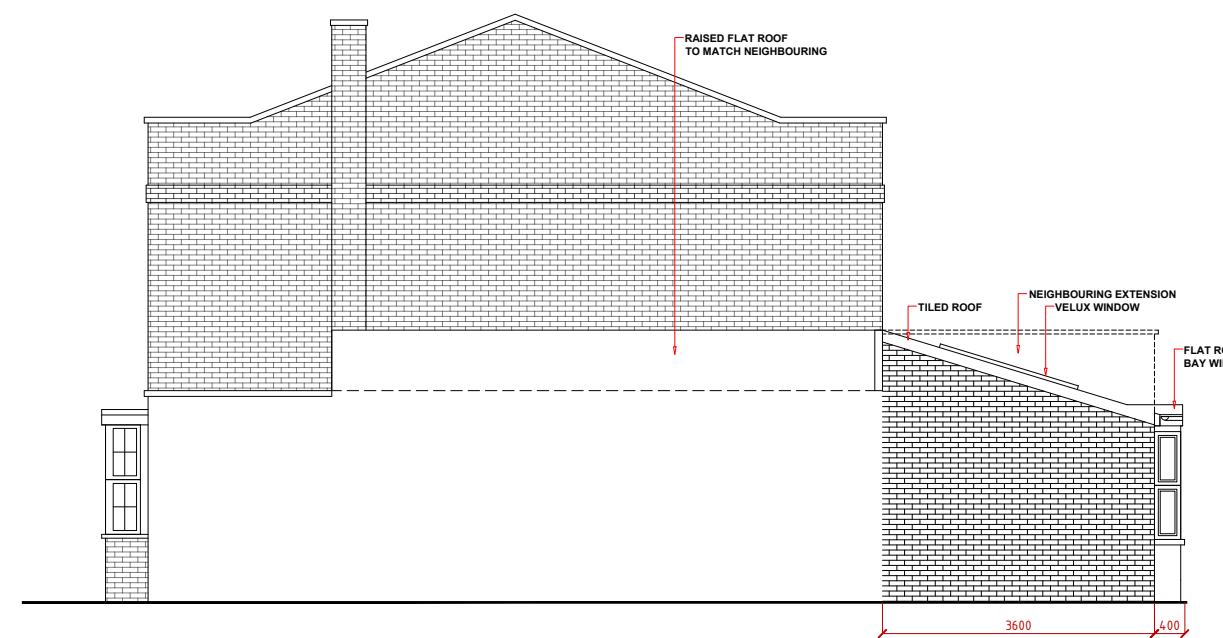

PROPOSED RIGHT SIDE ELEVATION

1. ALL FINISHES TO MATCH EXISTING.
2. WALLS TO BE IN BRICKWORK TO MATCH EXISTING.
3. ALL NEW DOORS/WINDOWS AND DOORS TO MATCH EXISTING.
4. FLAT ROOF OVER SINGLE STOREY EXTENSION.

0 1 2 3 4 5

SCALE - 1 : 100.

| | | |
|-----|---------------------|--------|
| C | PLANNING SUBMISSION | JLY'24 |
| B | SECOND DRAFT | JLY'24 |
| A | FIRST DRAFT | JUN'24 |
| No. | DESCRIPTION | DATE |