



**Notes**

1. ALL DIMENSIONS ARE IN MILLIMETRES AND LEVELS IN METRES.
2. THIS DRAWING TO BE READ IN CONJUNCTION WITH RELEVANT ARCHITECT'S AND ENGINEER'S DRAWINGS AND SPECIFICATIONS.

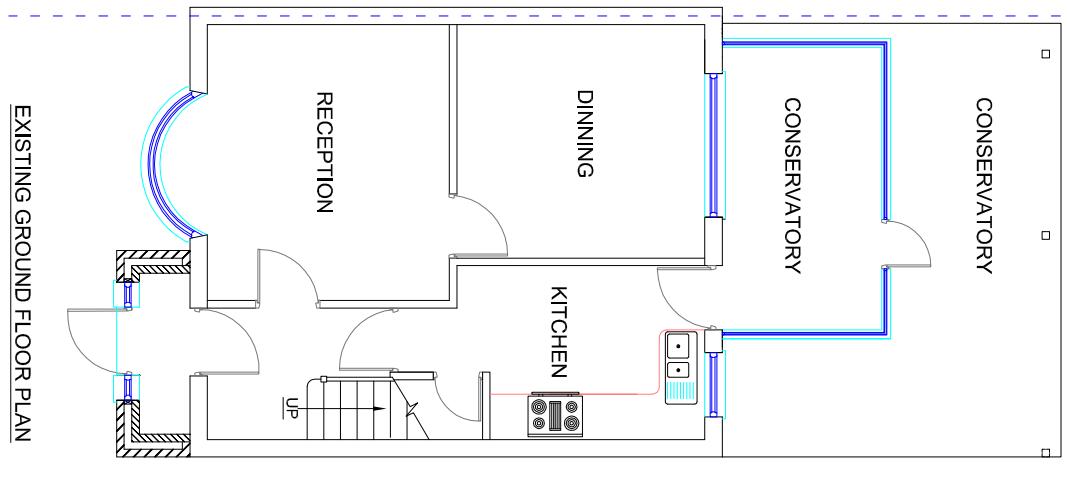


EXISTING GROUND FLOOR PLAN

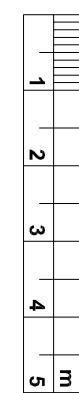


HEAT DETECTOR WITH SOUNDER  
SMOKE DETECTOR WITH BATTERY BACK UP

PROPOSED GROUND FLOOR PLAN

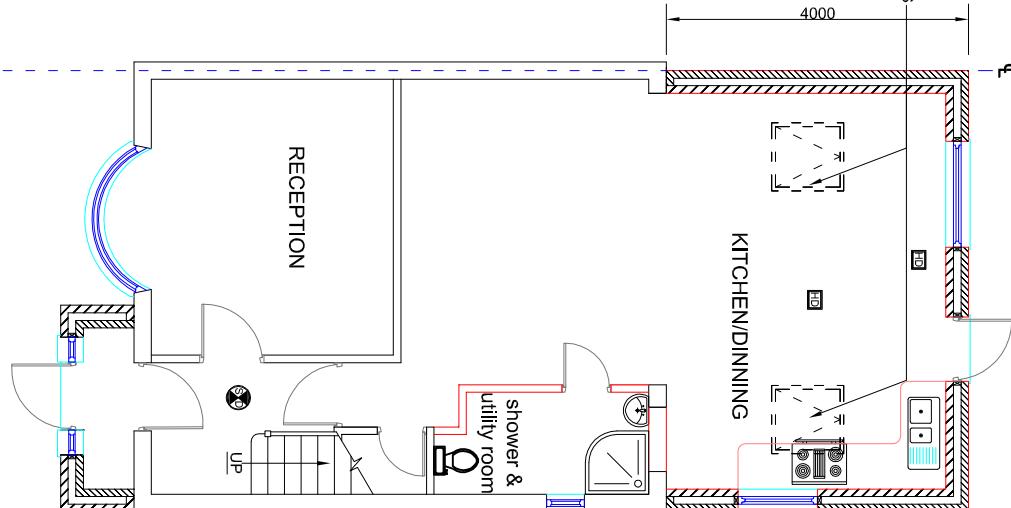

**Project: SINGLE STOREY REAR EXTENSION**  
**Address: 46 STUART CRESCENT, HAYS, UB3 2QS**  
**Title: GROUND FLOOR PLAN & REAR ELEVATION**  
**Client: MR B. SITAULA**

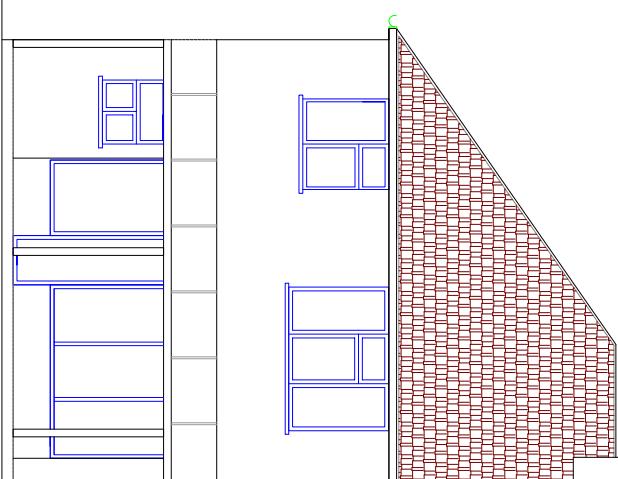

EXISTING REAR VIEW

SKY WINDOWS  
UPVC FRAMED DOUBLE GLAZED WINDOW  
MASONRY WALL  
UPVC FRAMED PART DOUBLE GLAZED DOOR  
PROPOSED REAR VIEW  
TO MATCH WITH THE EXISTING

Status : PLANNING

ARCHITECTURAL/CIVIL & STRUCTURAL ENGINEERS

**DESIGN TEAM**  
Team

8 FARM VALE, BEXLEY, DA5 1NJ

Drawing No.	01/DT/04/2023		
Sheet No.	1		