


Notes

- 1. ALL DIMENSIONS ARE IN MILLIMETRES AND LEVELS IN METRES.
- 2. THIS DRAWING TO BE READ IN CONJUNCTION WITH RELEVANT ARCHITECT'S AND ENGINEER'S DRAWINGS AND SPECIFICATIONS.

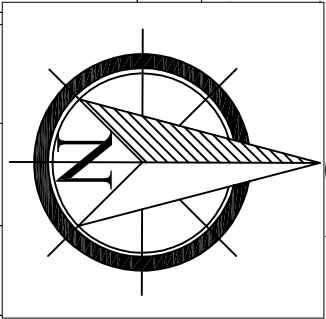

P1	05.04.2023	ST	
Rev.	Date	By	Details of Revision

Client: MR B. SITLAULA

Project SINGLE STOREY REAR EXTENSION

Address: 46 STUART CRESCENT, HAYS, UB3 2QS

Title:EXISTING BLOCK PLAN

DESIGN TEAM

8 FARM VALE, BEXLEY, DA5 1NJ

ARCHITECTURAL/CIVIL & STRUCTURAL ENGINEERS



Status : PLANNING

Drawn by	A3@Scales 1:500		
Date	Eng.	Chk.	App'd.
APR 2023			
File Ref.			

Drawing No.	Sheet No.
04/DT/04/2023	4