

THIS DRAWING IS THE PROPERTY OF BDP AND IS NOT TO BE REPRODUCED OR COPIED IN ANY FORM OR BY ANY MEANS WITHOUT THE WRITTEN PERMISSION OF BDP. IT IS TO BE USED ONLY FOR THE PROJECT AND SITE SPECIFICALLY IDENTIFIED HEREON. IT IS NOT TO BE USED FOR ANY OTHER PROJECT OR SITE WITHOUT THE WRITTEN PERMISSION OF BDP.

NOTES

1. THE INFORMATION CONTAINED ON THIS DRAWING IS TO BE USED IN CONJUNCTION WITH THE INFORMATION CONTAINED ON THE DRAWING SHEET TITLED "GENERAL NOTES" AND THE DRAWING SHEET TITLED "SPECIFICATIONS".
2. DRAWINGS TO BE READ IN CONJUNCTION WITH ALL RELEVANT PUBLIC HEALTH, MECHANICAL, ELECTRICAL, ARCHITECTURAL AND STRUCTURAL DRAWINGS AND SPECIFICATIONS AND SCHEDULES.
3. IN AREAS/ROOMS WITH FLOORING ACROUSTIC CEILING OR SUSPENDED FLOORING CEILING, THE FITTING OF THE BACKLASH DETECTORS SHALL BE ON THE CONCRETE SLAB/CEILING ABOVE THE ACROUSTIC PANELS IN DIRECT LINE OF SIGHT FROM A STANDING POSITION DIRECTLY BENEATH THE DETECTOR.
4. THE FINAL LOCATION OF THE SECURITY CAMERAS SHALL BE DETERMINED ON SITE BY THE SECURITY CONSULTANT.
5. ALL CAMERAS SHALL BE VANDAL, A WEATHER RESISTANCE OR ARE PROVIDED IN A VANDAL & WEATHER PROOF (VWP) PROTECTIVE HOUSING.

PROJECT NO: 09/107
DATE: 20 DEC 2007

LON BORO OF HILLINGDON
RECEIVED

20 DEC 2007


A TRANSPORTATION

BDP

Building Design Partnership
Architects, Designers and Engineers
18 Broadwater Quay, Chertsey
London, Surrey TW20 4JL
Tel: +44 (0)20 7812 8000
Fax: +44 (0)20 7812 8000
www.bdp.co.uk

Uxbridge High School
Sixth Form Building

SECOND FLOOR FIRE & SECURITY SERVICES	1:100 10.00.07
P2001517	60 E 552

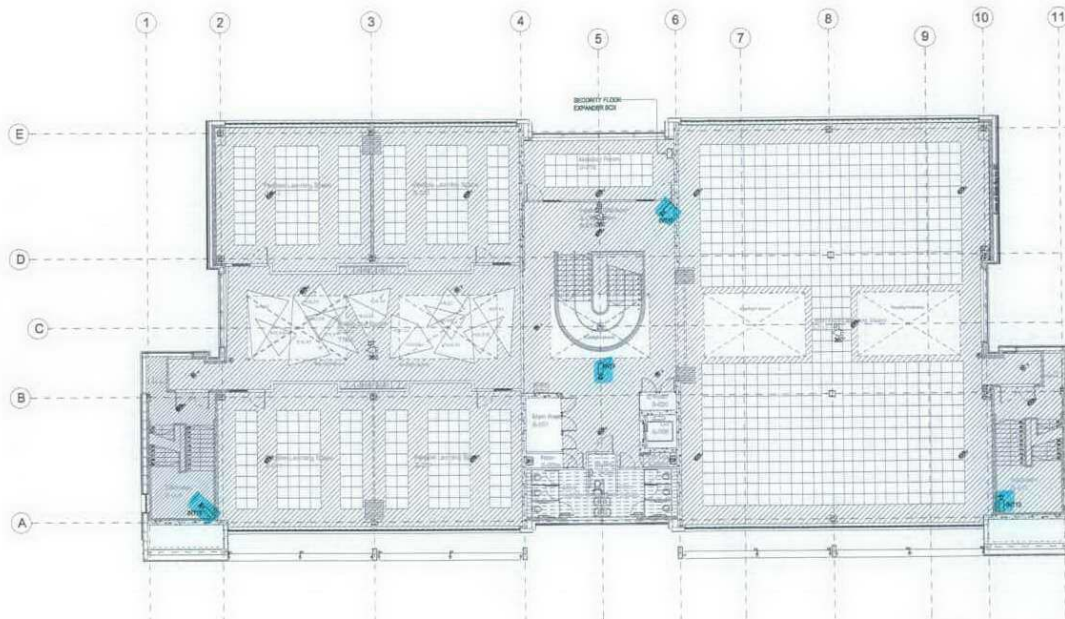

Job Title
09/107