

DESIGN BUILD PARTNERSHIP SHALL NOT BE RESPONSIBLE FOR THE  
 ACCURACY OF THE INFORMATION CONTAINED IN THIS DRAWING.  
 ALL DRAWINGS SHALL BE CHECKED BY THE PROJECT MANAGER.  
 NO PART SHALL BE USED WITHOUT THE WRITTEN PERMISSION OF  
 BUILDING DESIGN PARTNERSHIP.

# NOTES

1. THE INFORMATION CONTAINED ON THIS DRAWING IS TO INDICATE DESIGN INTENT. IT HAS NOT BEEN CO-ORDINATED AT THIS STAGE OF DESIGN WITH OTHER PROFESSIONAL INFORMATION INCLUDING ARCHITECTURAL, STRUCTURAL, CATERING AND ICT. CONSEQUENTLY ALL INFORMATION CONTAINED ON THIS DRAWING IS SUBJECT TO DESIGN DEVELOPMENT WITHOUT NECESSARILY BEING SUBJECT TO CHANGE CONTROL.
2. DRAWING TO BE READ IN CONJUNCTION WITH ALL RELEVANT PUBLIC AREA TYPICALS, ELECTRICAL, ARCHITECTURAL AND STRUCTURAL DRAWINGS AND SPECIFICATIONS AND SCHEDULES.
3. IN AN AREAS WITH PLASTER ACoustic CEILING OR SUSPENDED PLASTER CEILING, THE DETECTOR OF THE INFRARED DETECTOR SHALL BE ON THE CONCRETE ROOF ABOVE THE ACoustic PANELS IN DIRECT LINE OF SIGHT FROM A DETECTOR POSITION DIRECTLY BELOW THE DETECTOR.
4. THE FINAL LOCATION OF THE SECURITY CAMERA SHALL BE DETERMINED ON SITE BY THE SECURITY CONSULTANT.
5. ALL DRAWINGS SHALL BE VANDAL RESISTANT (VANDAL RESISTANT OR ARE LOCATED IN A VANDAL RESISTANT ROOM (VANDAL RESISTANT ROOM)).

|    |     |      |
|----|-----|------|
| BY | ADD | DATE |
| 1  | 1   | 1    |

LON BORO OF HILLINGDON  
 RECEIVED

20 DEC 2007


TRANSFORMATION

BDP

Building Design Partnership  
 Architects, Designers and Engineers  
 15 Brookhouse Yard, Chesham  
 Bucks, HP8 4JZ  
 Tel: +44 (0)29 7813 8000  
 Fax: +44 (0)29 7813 8000  
 www.bdp.co.uk

Luxbridge High School  
 Sixth Form Building

|                                            |                   |
|--------------------------------------------|-------------------|
| FIRST FLOOR<br>FIRE & SECURITY<br>SERVICES | 1:100<br>10.08.07 |
| P2001517                                   | 80 E 551          |

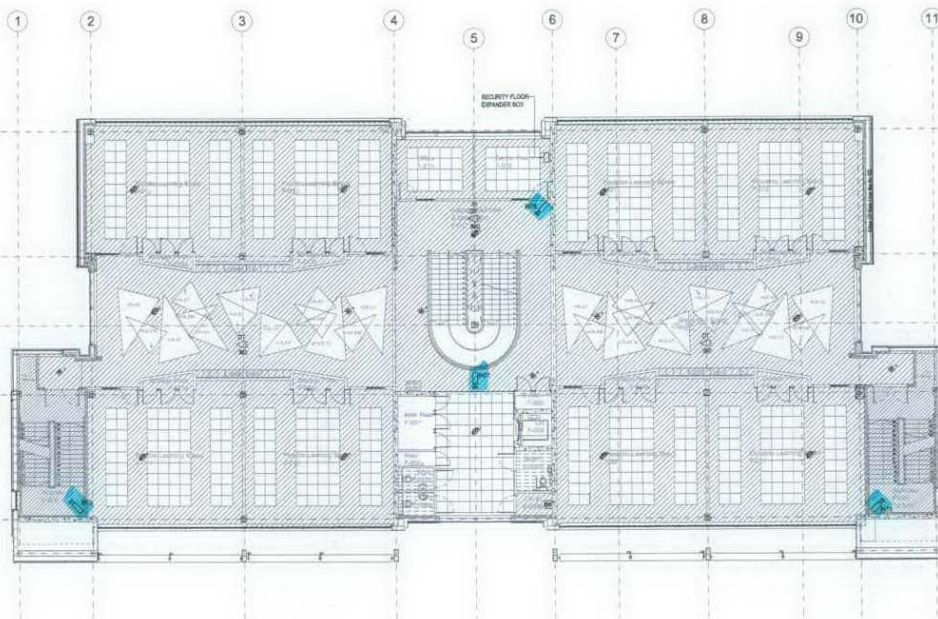

08 11 2007