


### Tree Categories

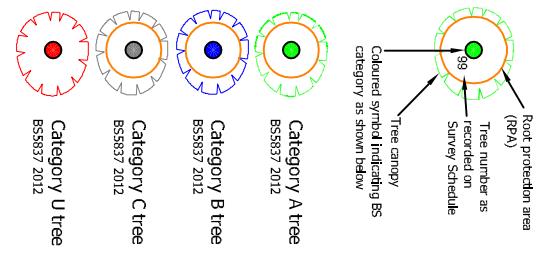

### Arboricultural Strategy

Tree to be retained  
Colour reference in accordance with the categories defined by BS:5837

Tree to be removed  
Colour reference in accordance with the categories defined by BS:5837

Tree group/hedge to be retained  
Colour reference in accordance with the categories defined above

Line along which Tree Protection Barrier should be installed. Refer to accompanying report for specification

Area of existing hard surface to remain in situ and used as a sub base for the proposed re-surfacing

Area of existing hard surface to be removed in accordance with the accompanying report

