


NO MEASUREMENTS TO BE SCALED FROM THE
DRAWINGS AND ALL ACTUAL MEASUREMENTS
TO BE CHECKED & AGREED WITH CONTRACTOR
ON SITE AT THE TIME OF CONSTRUCTION

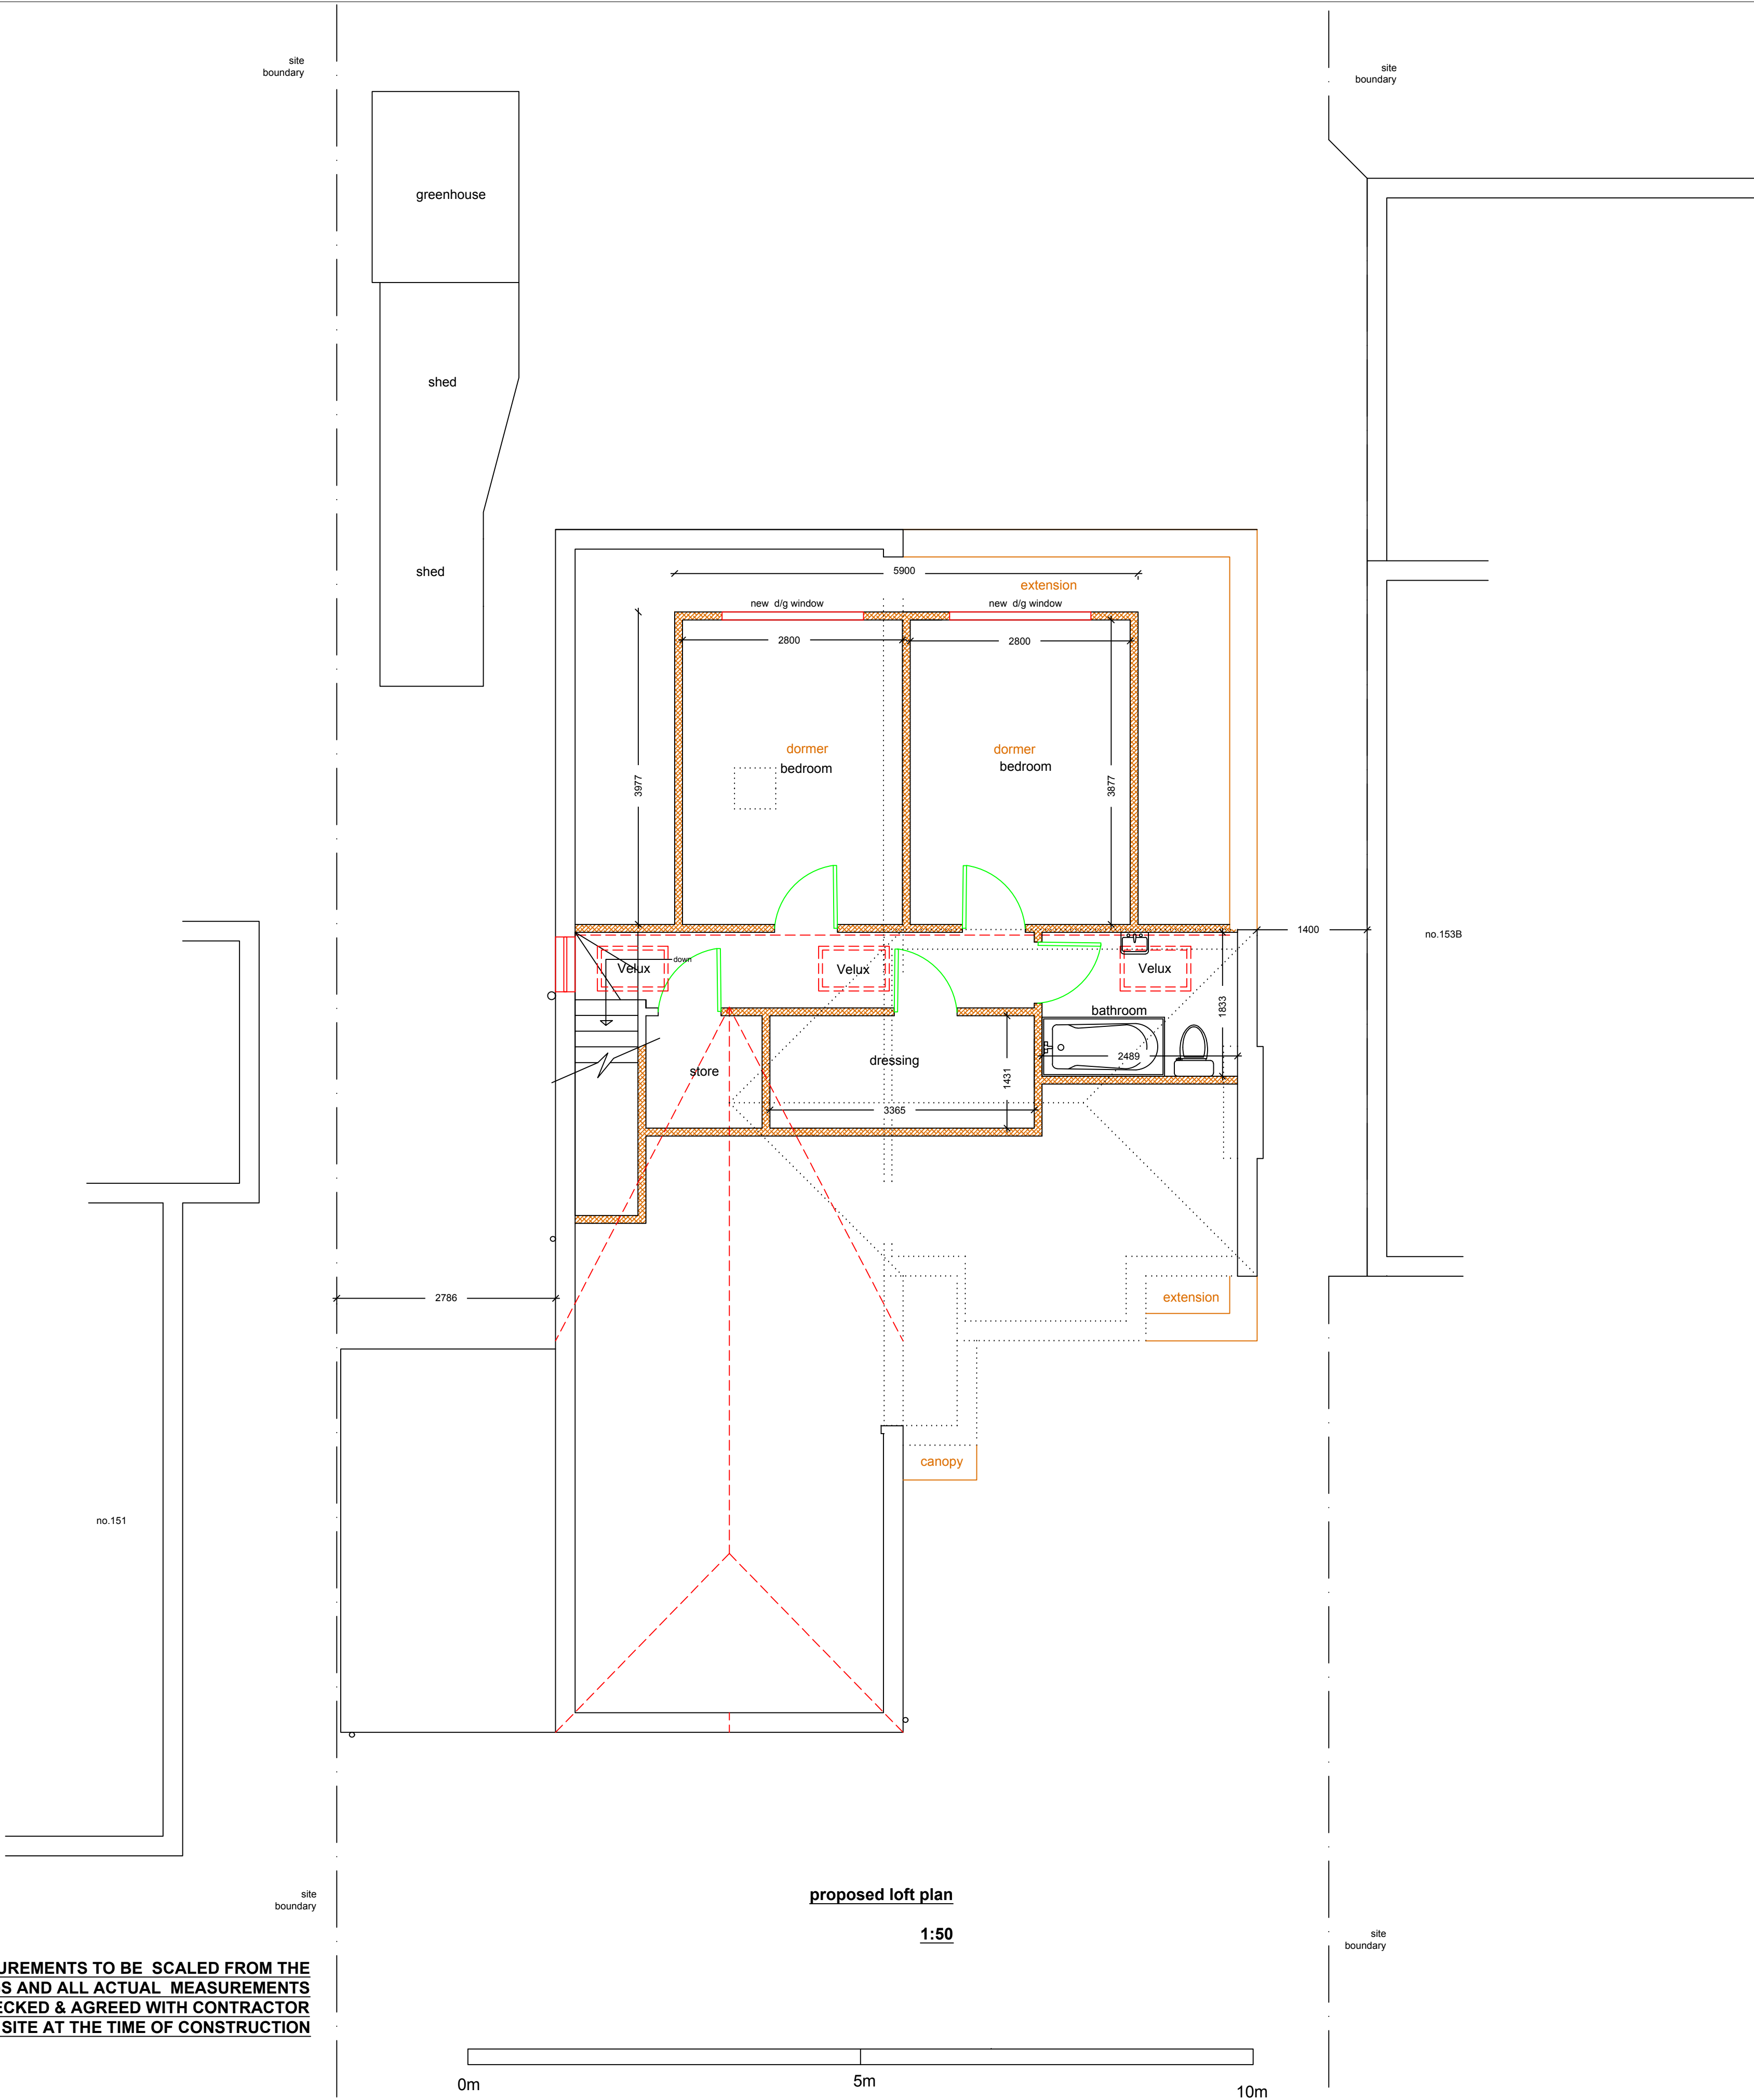

General Notes

	Drg. No.GUY/0910/RESUB/A	
	Planning A	29/03/24
No.	Revision/Issue	Date

Firm Name and Address

Middlesex & Herts

7 Elgin Drive
Northwood
Middlesex
HA6 2YR

01923 826280

Project Name and Address

Mr & Mrs Simpson
153 Woodlands Avenue
Ruislip
Middlesex
HA4 9QX

Project single storey front & rear extensions & loft conversion	Sheet
Date 24-01-24	04A
Scale 1:50	