


NO MEASUREMENTS TO BE SCALED FROM THE
DRAWINGS AND ALL ACTUAL MEASUREMENTS
TO BE CHECKED & AGREED WITH CONTRACTOR
ON SITE AT THE TIME OF CONSTRUCTION

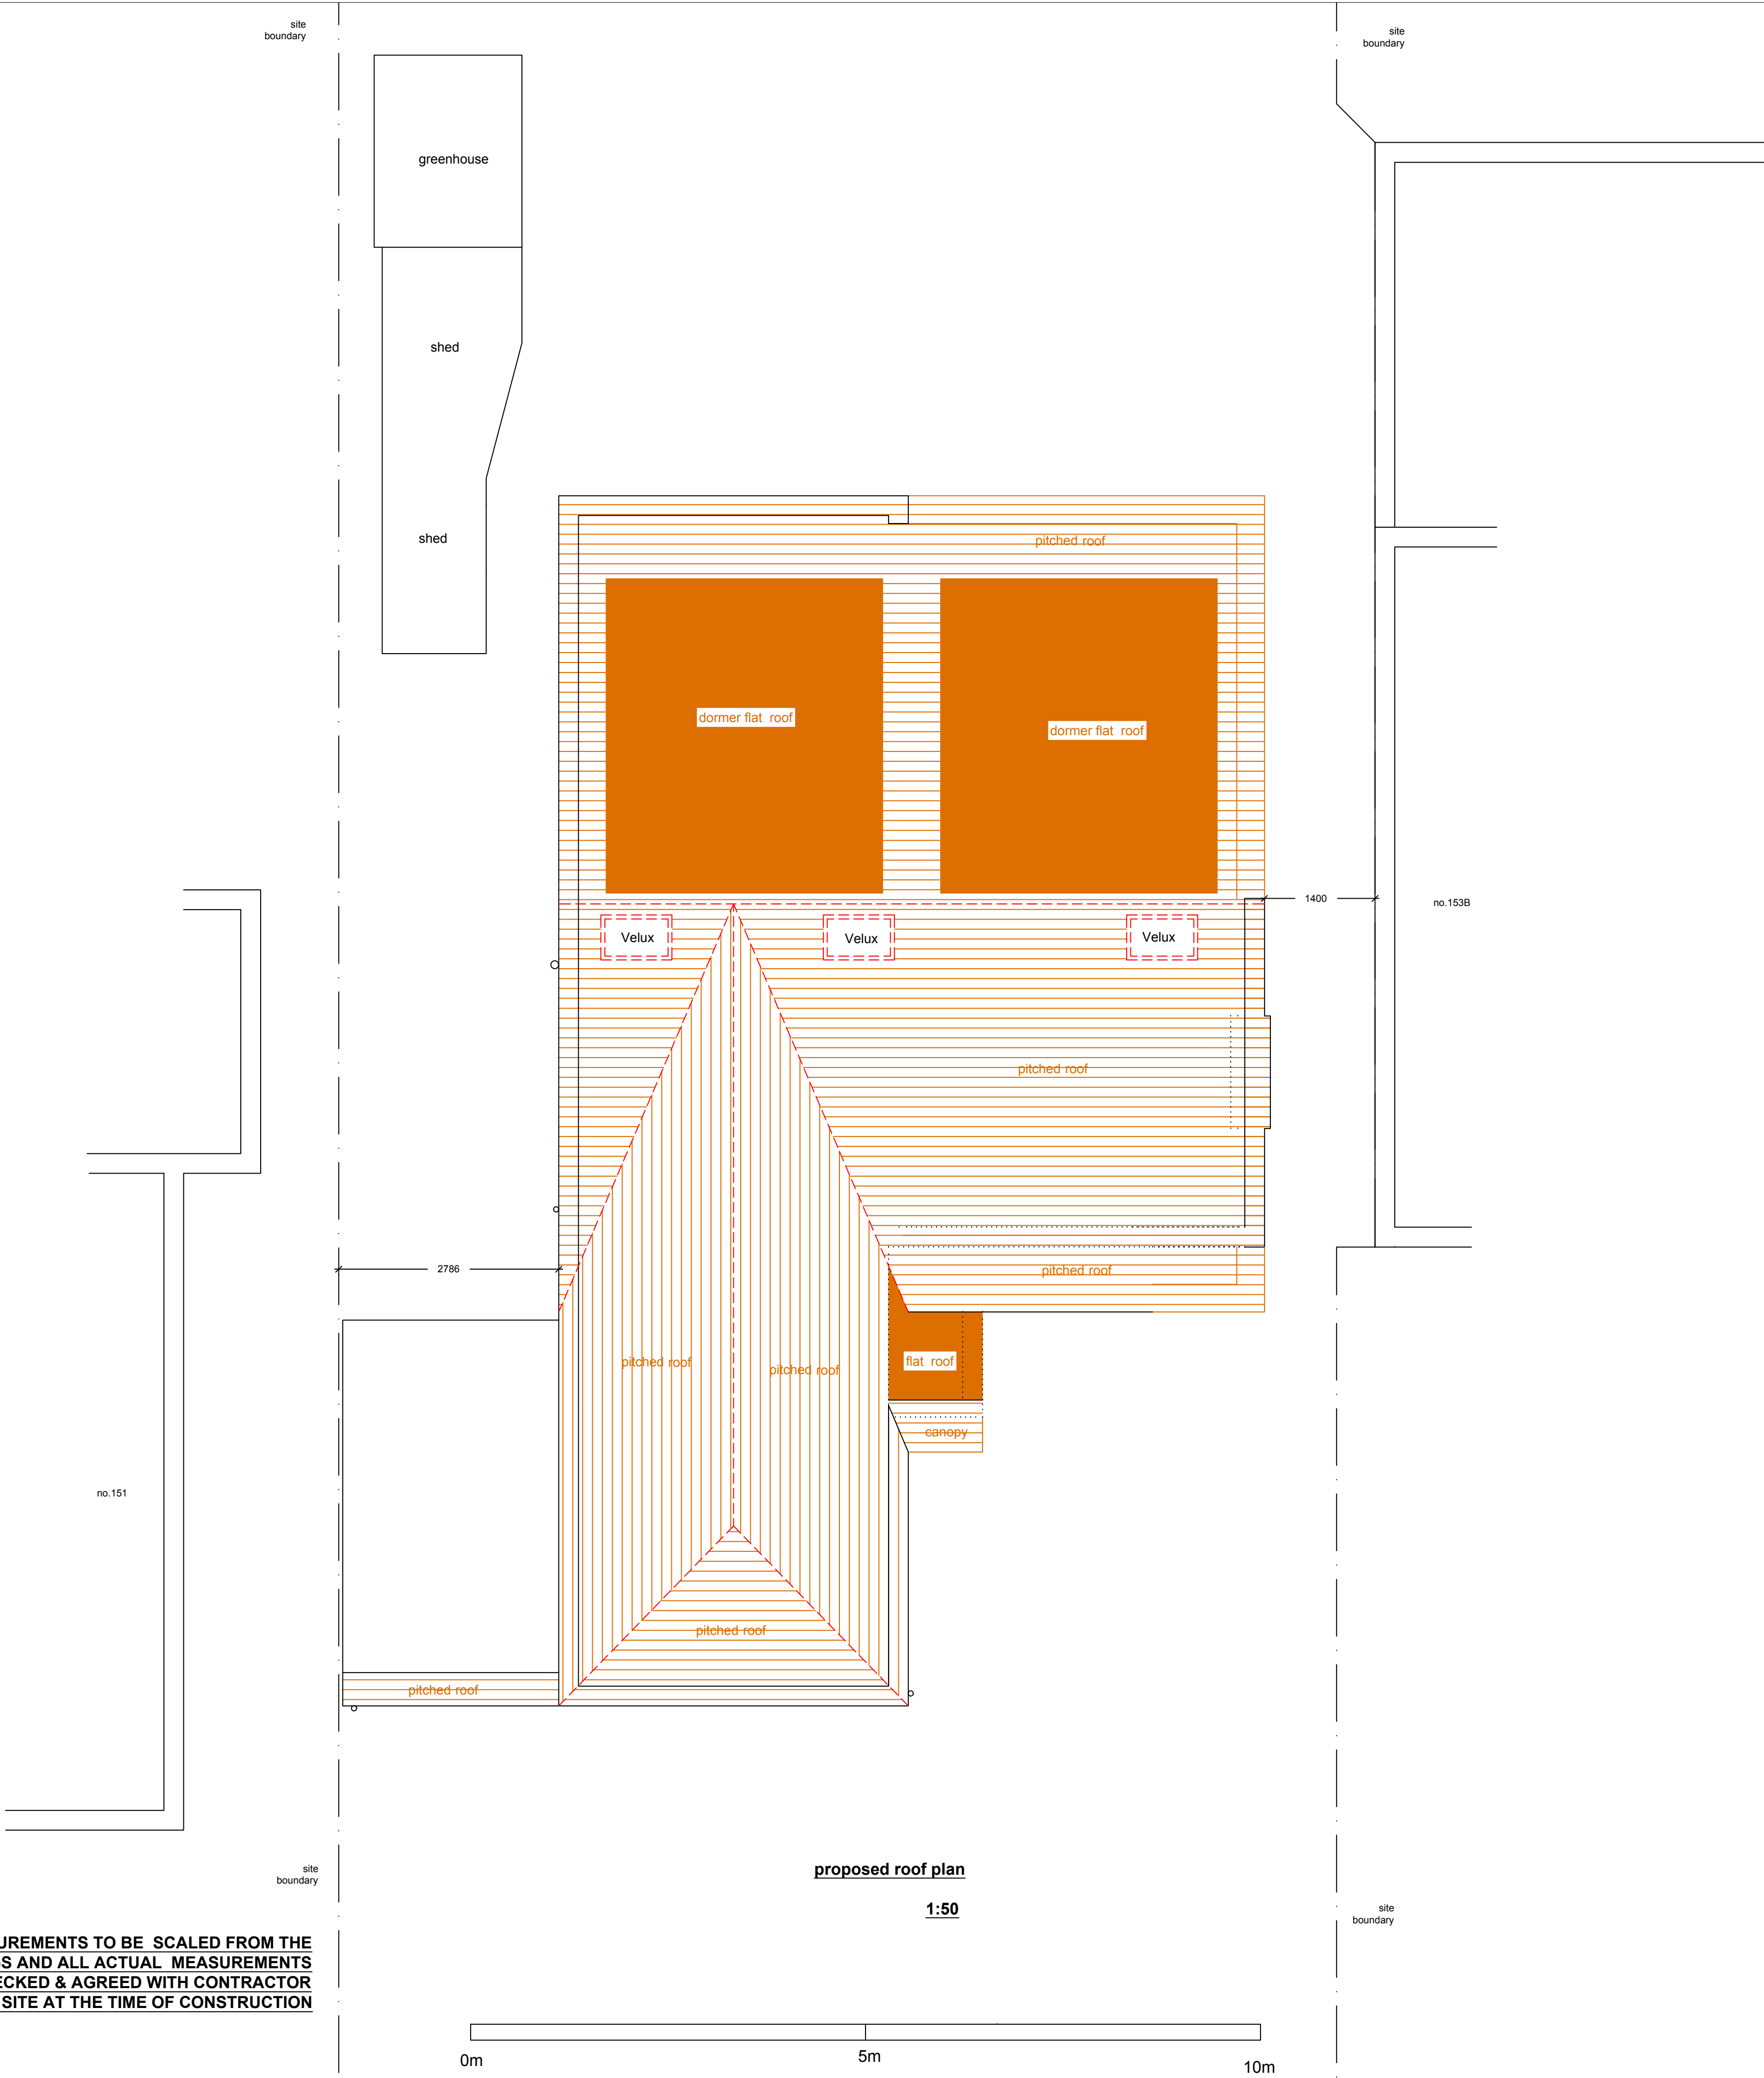

| General Notes | | |
|---|----------------|-------|
| | | |
| Drg. No.GUY/0910/RESUB | | |
| No. | Revision/Issue | Date |
| Firm Name and Address | | |
| Middlesex & Herts | | |
| 7 Elgin Drive | | |
| Northwood | | |
| Middlesex | | |
| HA6 2YR | | |
| 01923 826280 | | |
| Project Name and Address | | |
| Mr & Mrs Simpson | | |
| 153 Woodlands Avenue | | |
| Ruislip | | |
| Middlesex | | |
| HA4 9QX | | |
| Project | | Sheet |
| single storey front & rear extensions & loft conversion | | 05 |
| Date | | |
| 24-01-24 | | |
| Scale | | |
| 1:50 | | |