

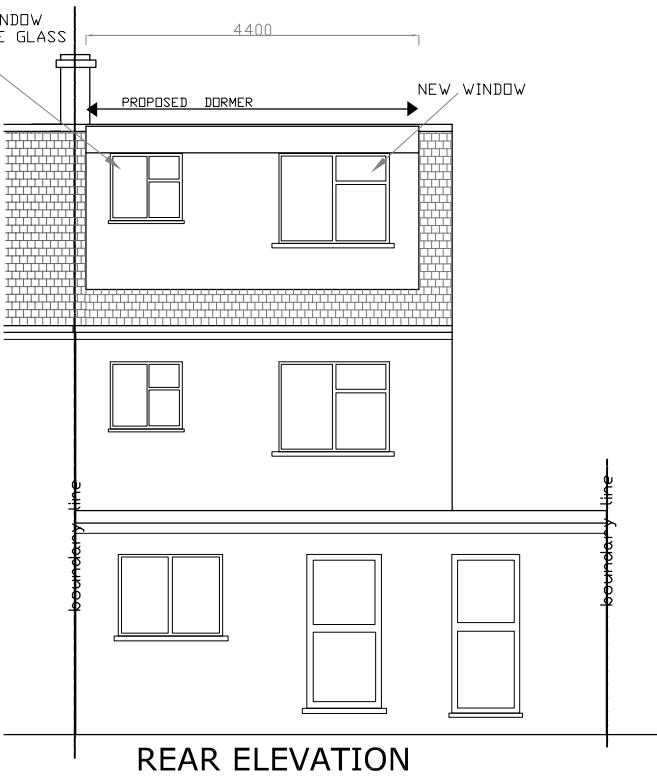
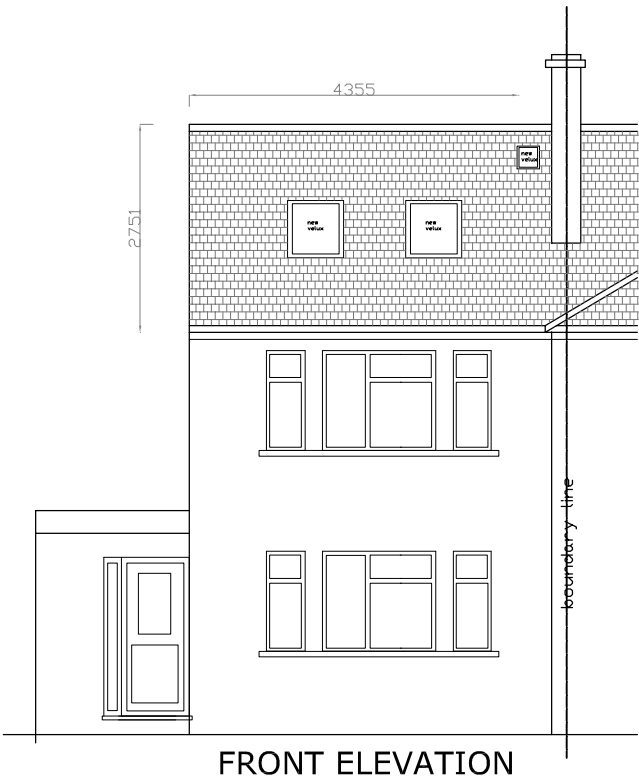
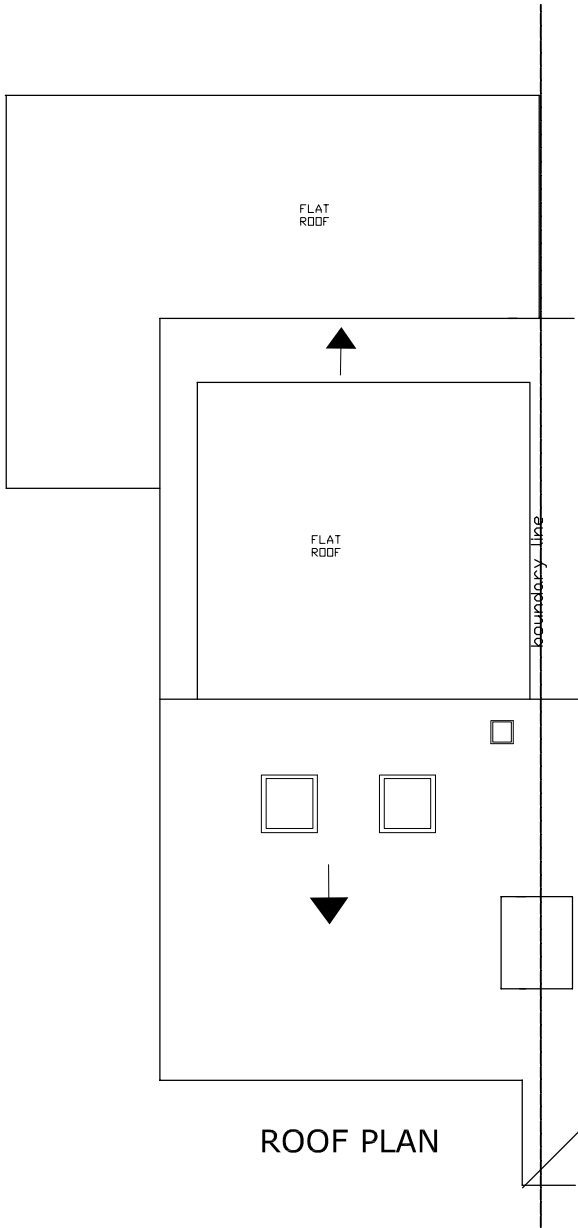
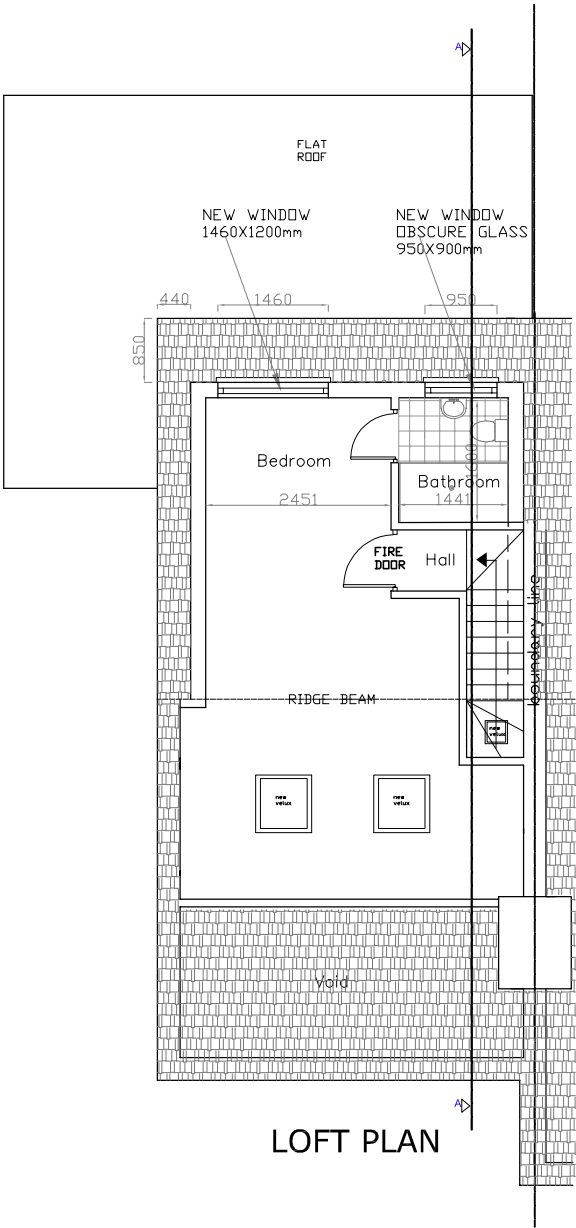


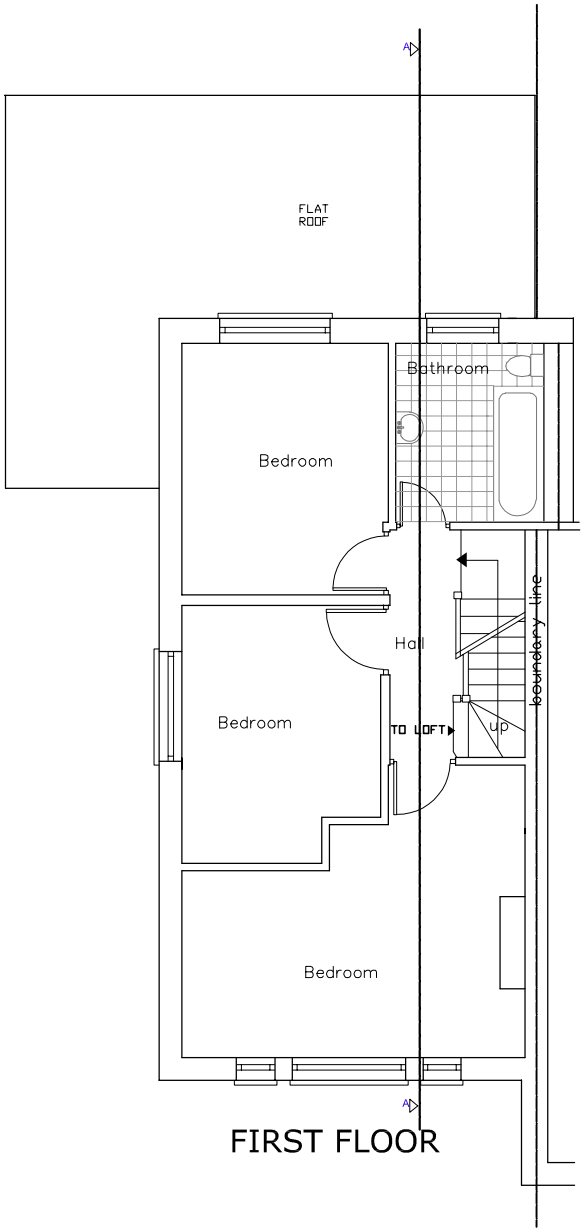

VOLUME CALCULATION
HIP GABLE CALCULATION
 $10.1 \times 4.36 \times 2.76 / 6 = 20.3$
DORMER CALCULATION
 $4.4 \times 2.16 \times 4.13 / 2 = 19.6$
TOTAL CALCULATION
39.9 Cu m

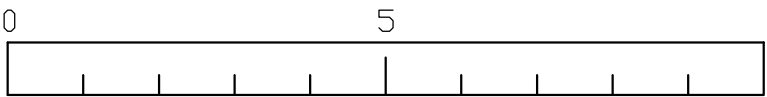

2006 DESIGN MOB: 07878397153 E-MAIL: 2006design@mail.com	
PREMISES ADDRESS	111 BEDFORD ROAD RUISLIP HA4 6LY
DRAWINGS TITLE AND No.	LOFT CONVERSION PROPOSED DRAWINGS A 6
SCALE	A3 FORMAT 1:100
DATE	LONDON 2023