



NEW AREA 24.3 sq m

ALL NEW MATERIALS TO MATCH EXISTING

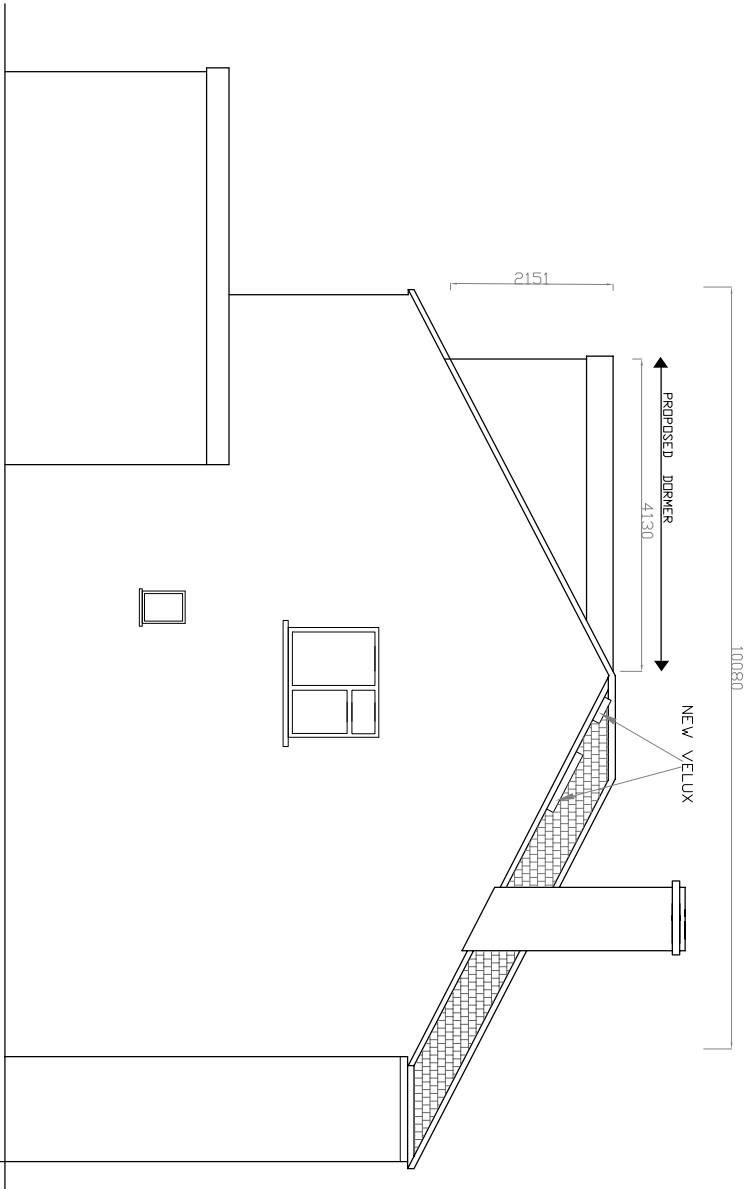


SIDE ELEVATION

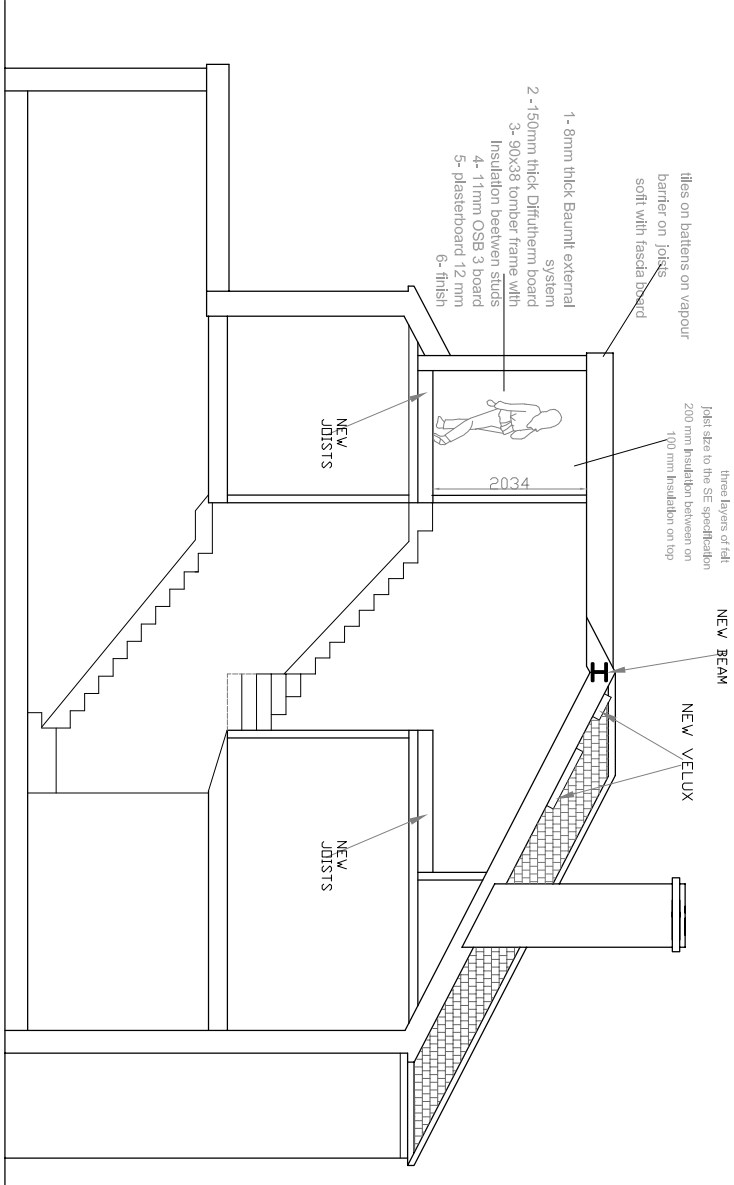

SIDE ELEVATION A-A

VOLUME CALCULATION
HIP GABLE CALCULATION
10.1 X 4.36X 2.76/6 =20.3
DORMER CALCULATION
4.4X 2.16 X 4.13/2= 19.6

TOTAL CALCULATION
39.9 Cu m

 

2006 DESIGN		MOB: 07878397153	
E-MAIL: 2006design@mail.com			
PREMISESS ADDRESS		111 BEDFORD ROAD	
		RUISLIP HA4 6LY	
DRAWINGS TITLE AND No.		LOFT CONVERSION	
		PROPOSED ELEVATION	
		SECTION A-A	
SCALE		A3 FORMAT 1:100	
DATE		LONDON 2023	