
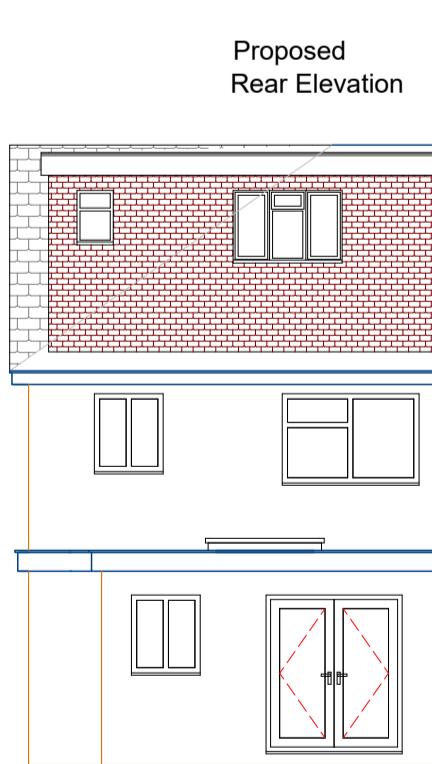
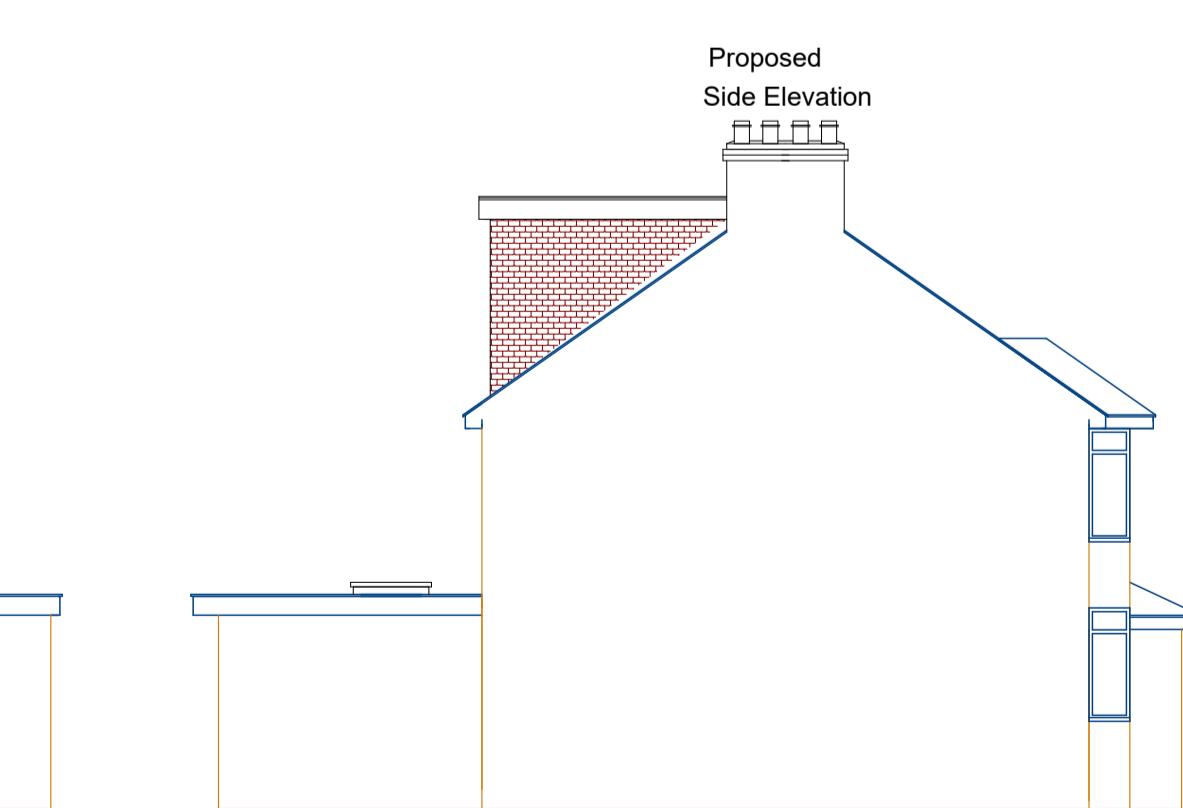
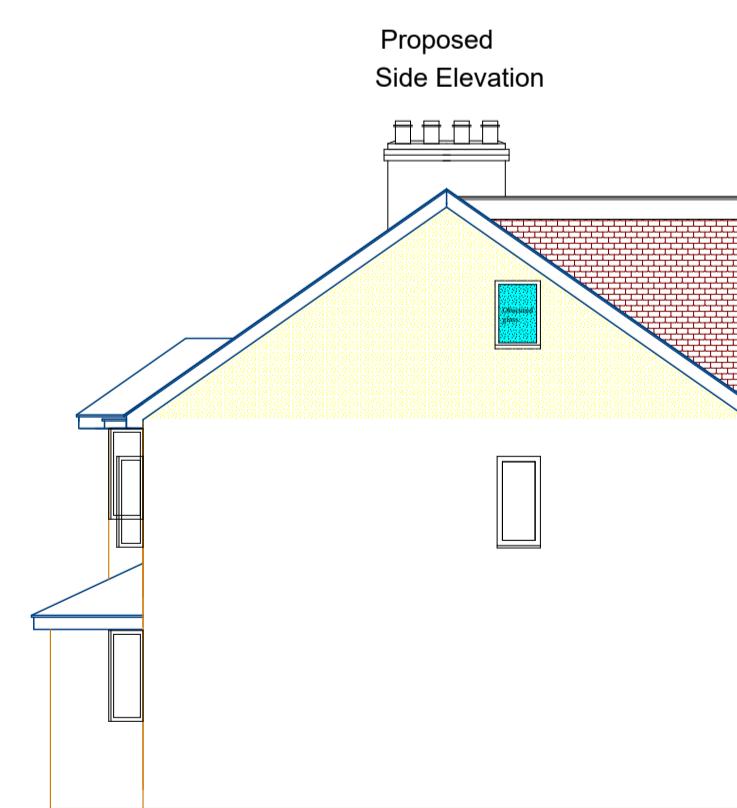
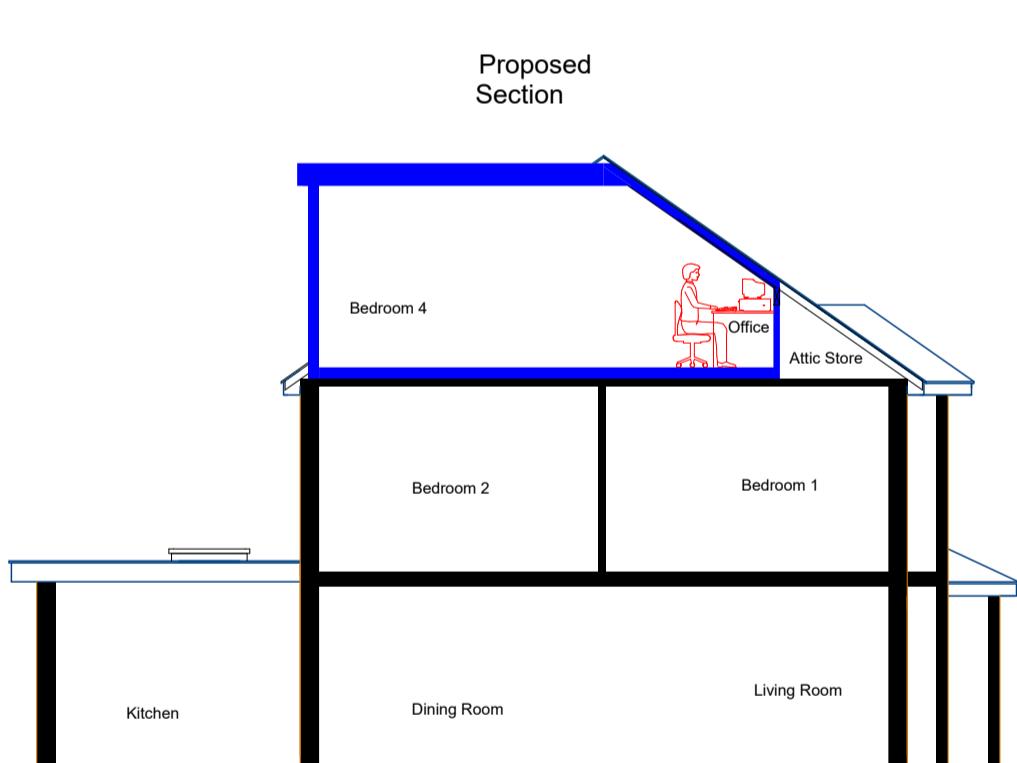
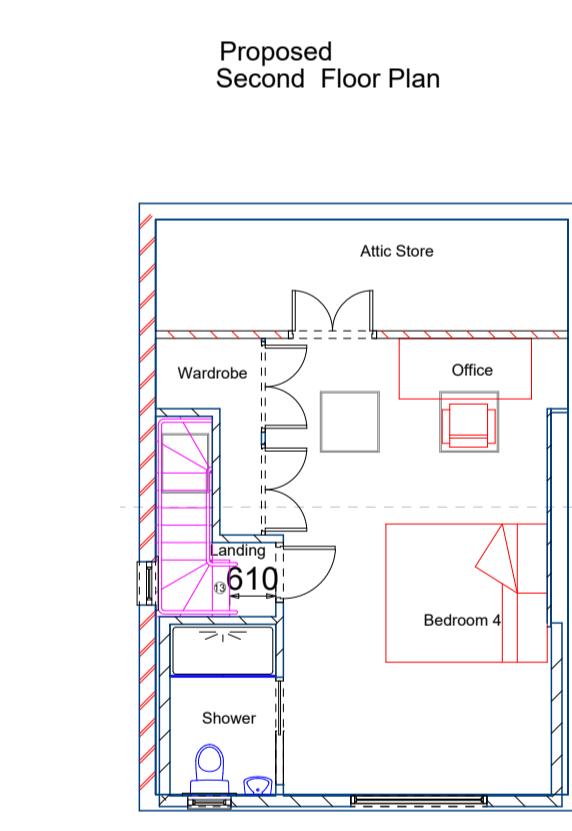
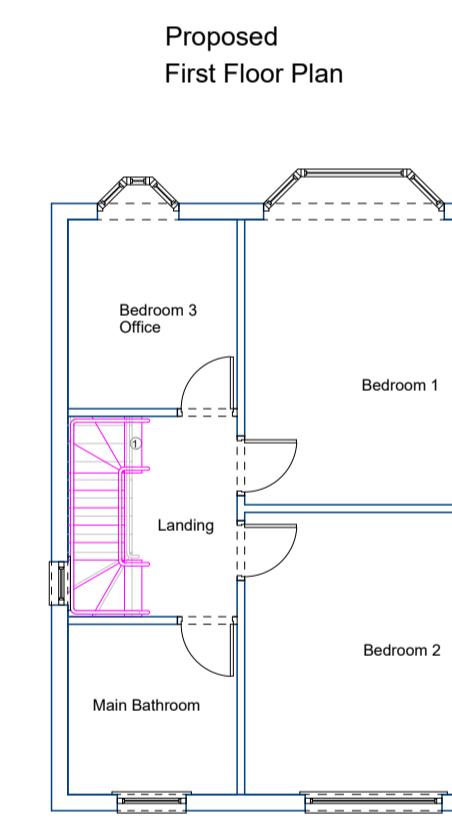
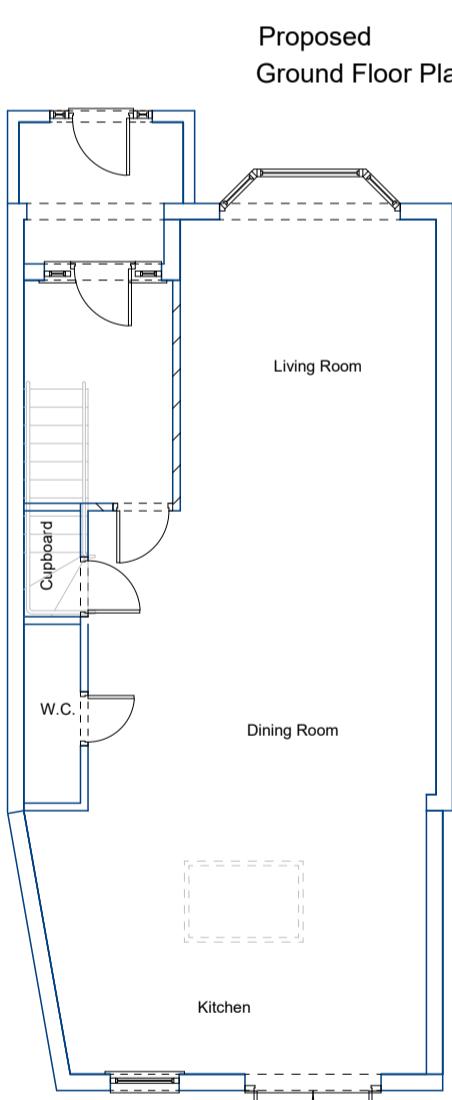
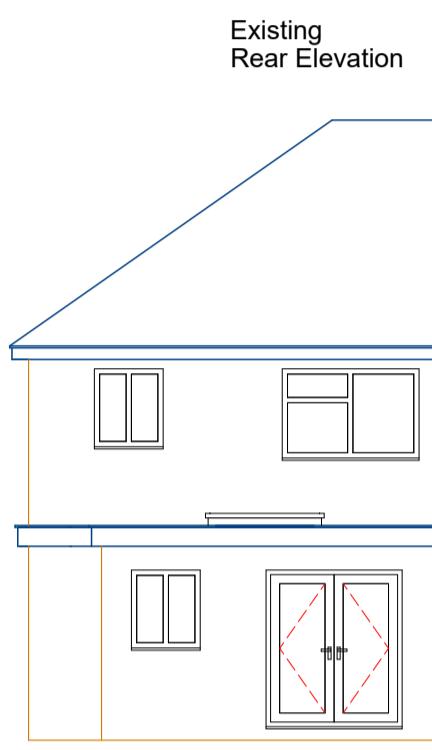
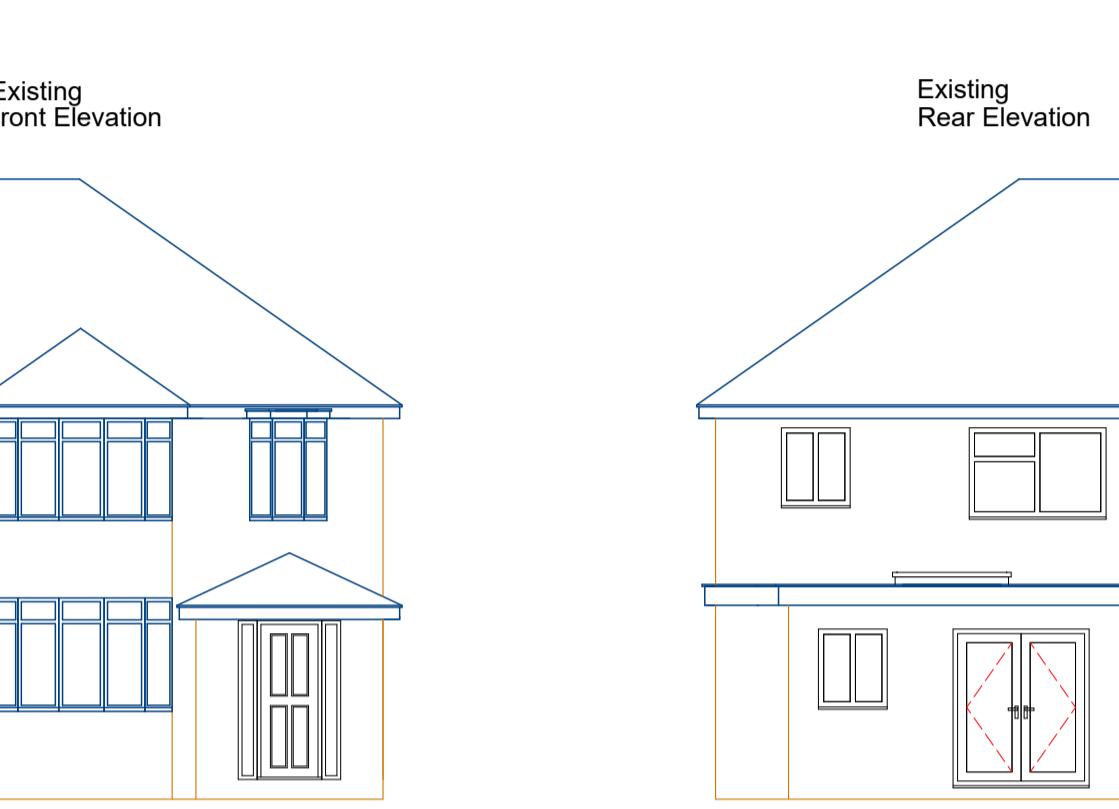
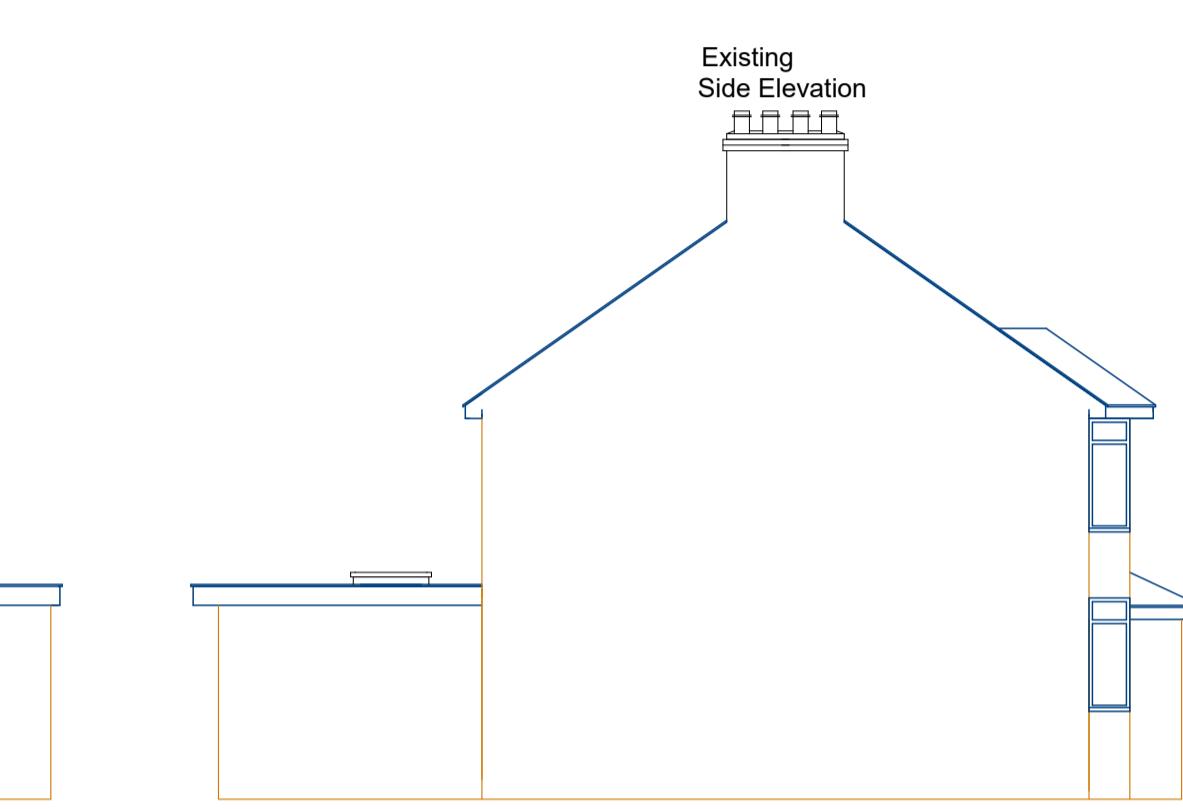


## Notes

All materials to match existing  
root windows no more  
than 150mm above roof plane  
no increase to ridge height

Added Volume  
8.030 = 2.676  
3  
2.676 x 3.150 = 4.215  
2  
4.215 x 4.265 = 17.980m<sup>3</sup>  
2.635 x 3.775 x 5.325 = 26.48  
2  
26.48 + 17.98 = 44.46m<sup>3</sup>  
PD OK

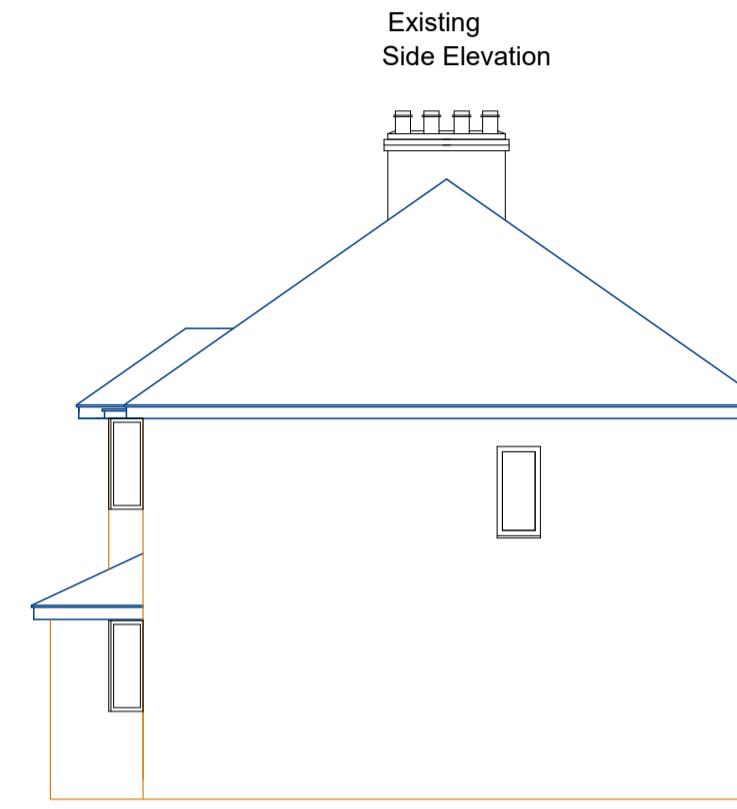

## Plans Express

### Architectural Planning Services

Project Hip to gable left conversion, rear dormer and front roof windows

53 West Mead  
HA4 0TW

Drawing Title  
Planning

Existing and Proposed  
Client

Rahul Kadhal

Drawing No.

001

Date  
May 2025  
Drawn by  
D Black  
Checked by  
D Black

Page Size - A1

Scale  
1:100

Plans Express  
Tel: 02031314207  
Mob: 07986229016  
E: plansexpress@yahoo.com