




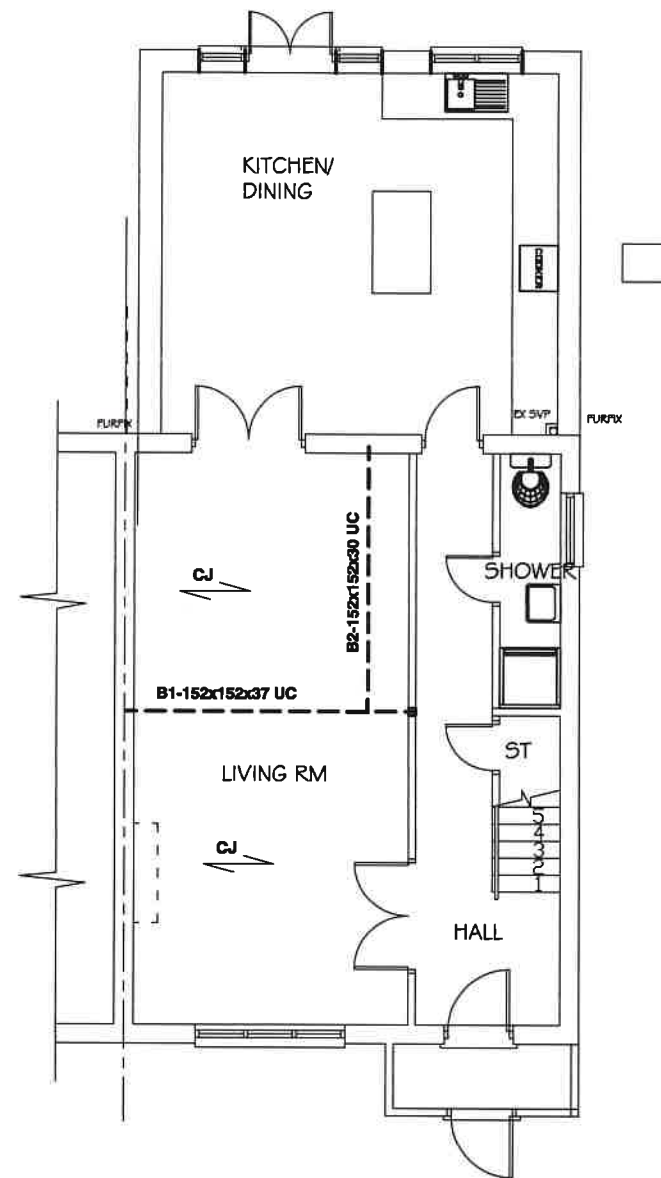

EXISTING GROUND FLOOR PLAN
SCALE= 1:100

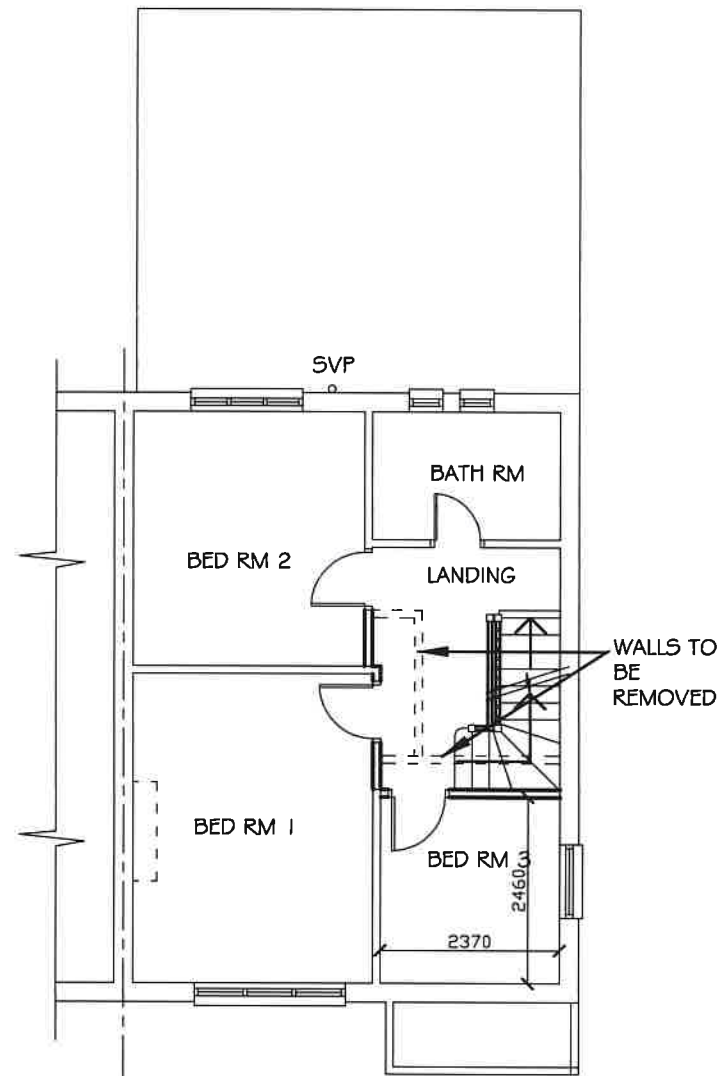

PROPOSED FIRST FLOOR PLAN
SCALE= 1:100

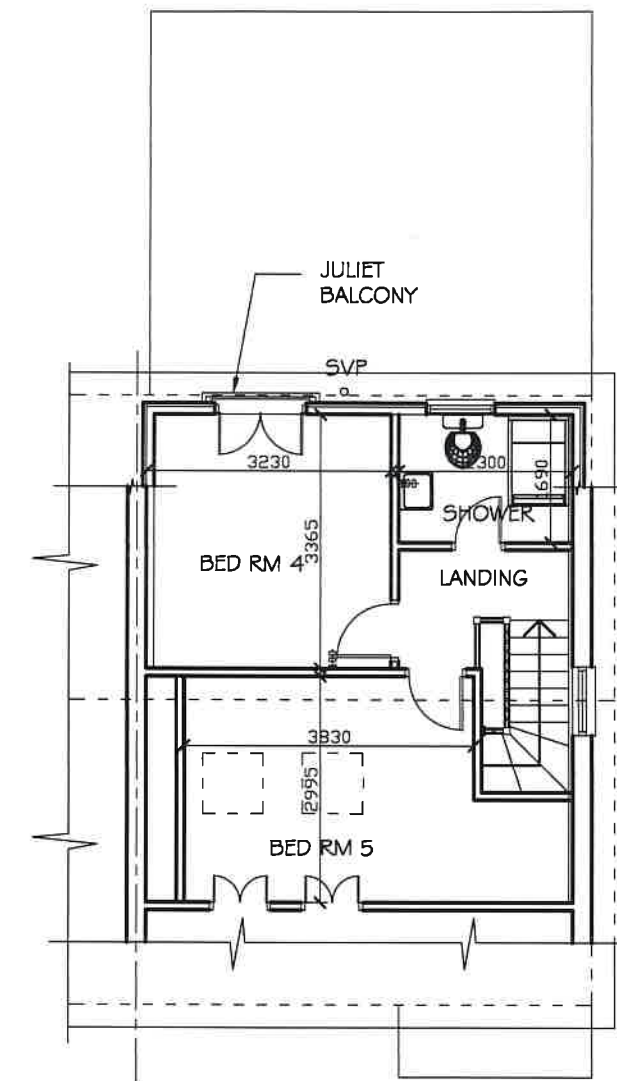

PROPOSED LOFT FLOOR PLAN
SCALE= 1:100



SCALE BAR

K A ARCHITECTURAL DRAWING SERVICES 141 LANGLEY ROAD, SLOUGH SL3 7DZ TEL/FAX 01753 541 824, MOBILE 07939213221			
Job	10 Attlee Road. Hayes Loft Conversion		Date Revisions
Client	Mr Ahmaed Zaki		
Drawing	Existing/ Proposed Plans		
Date	May 2023	Scale	As Shown (A3)
		Dep. No.	1636/2