




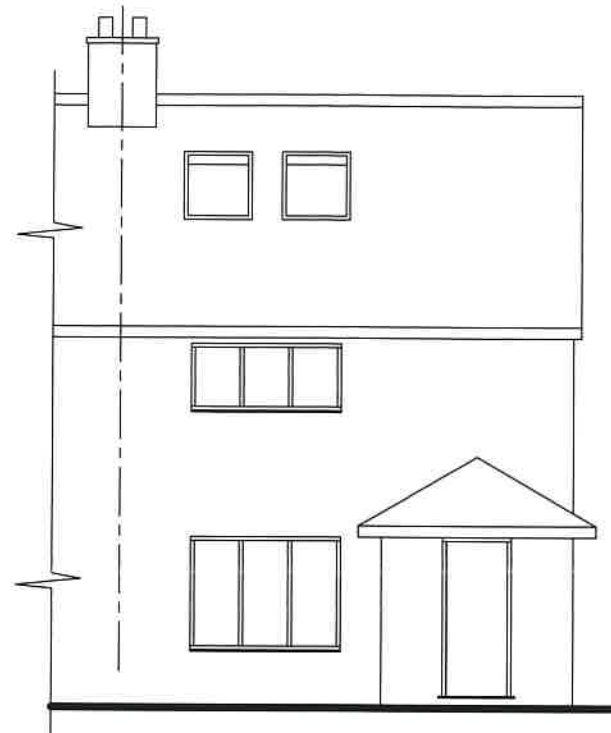


PROPOSED FRONT ELEVATION
1:100

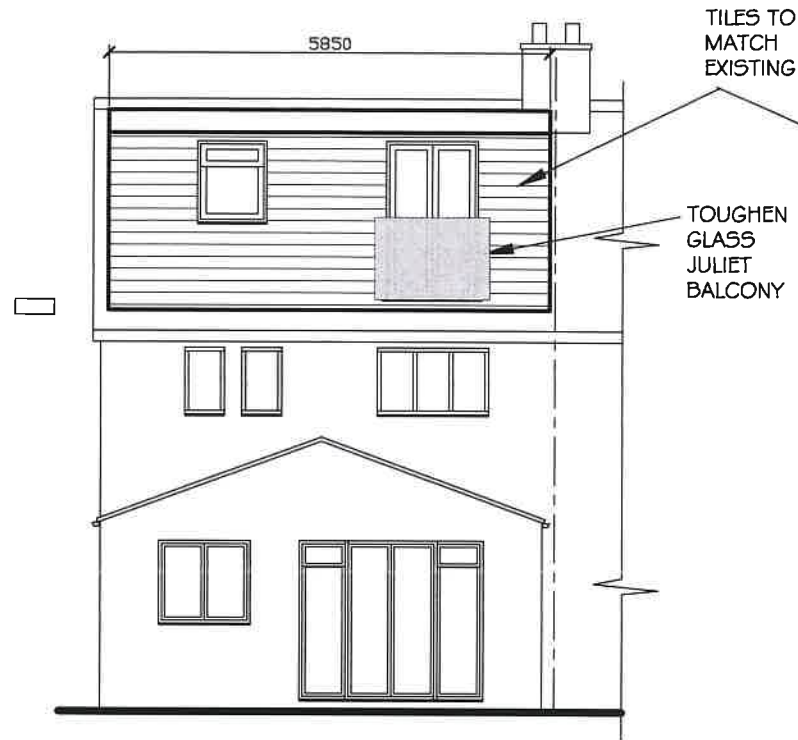

PROPOSED REAR ELEVATION
1:100

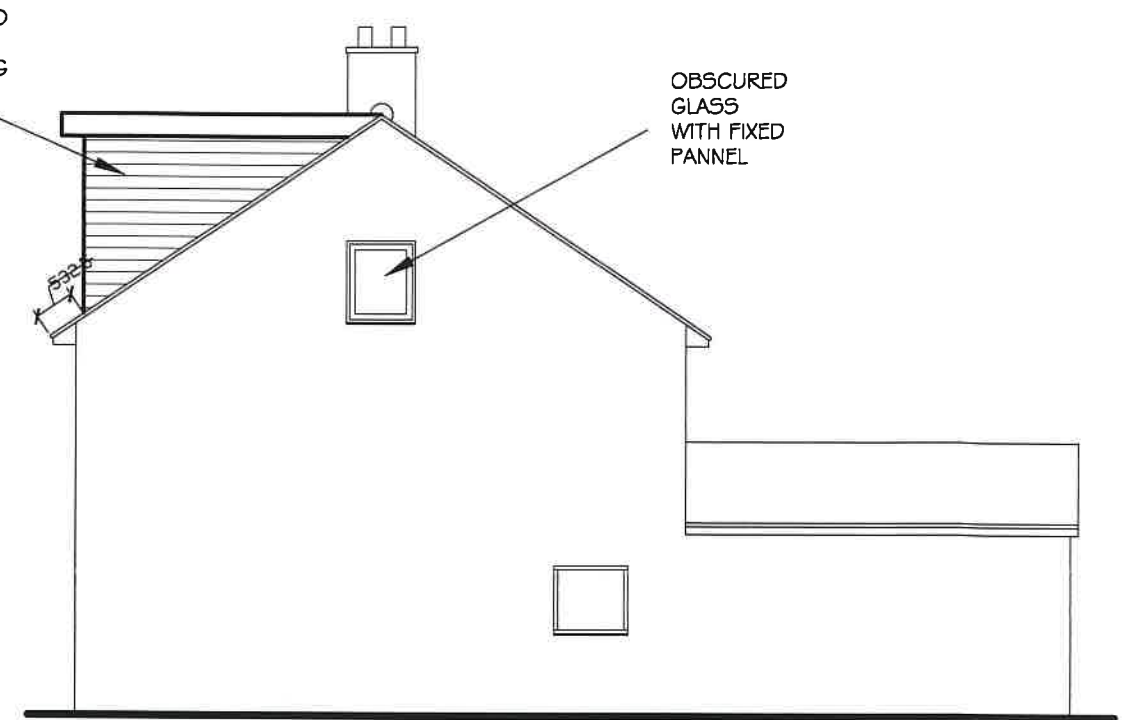

PROPOSED SIDE ELEVATION
1:100

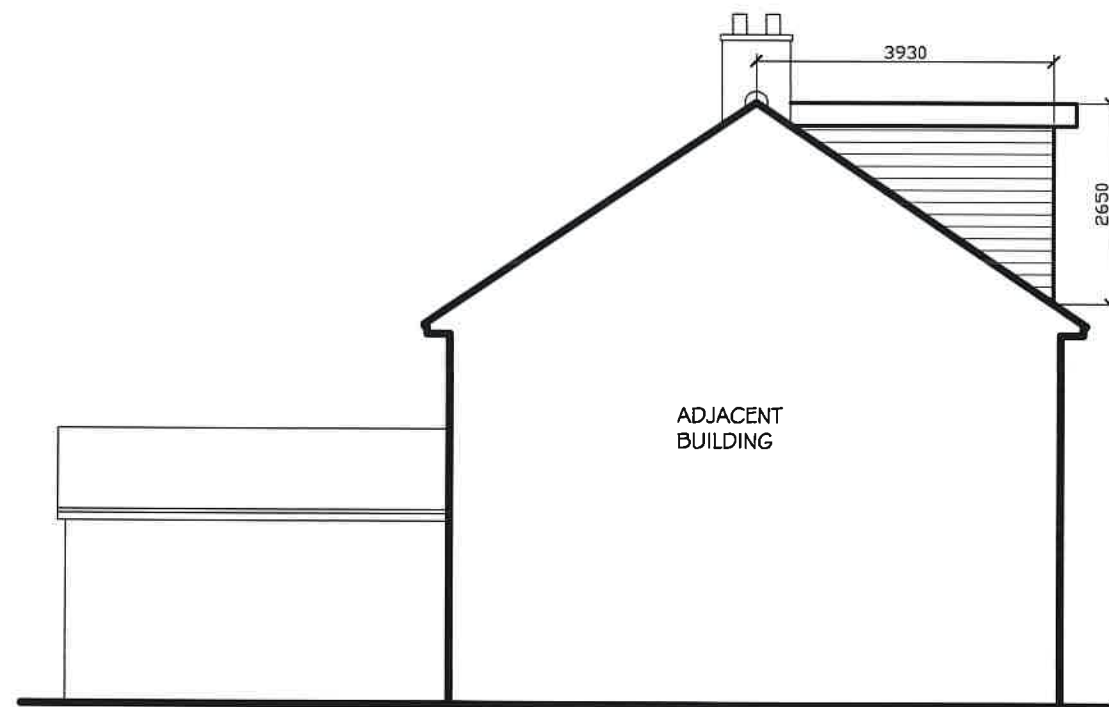

PROPOSED SIDE ELEVATION
1:100



SCALE BAR

DORMER VOLUME CALCULATIONS

$$(3.93 \times 2.65 \times 5.85) 1/2 = 30.5 \text{m}^3$$

K A ARCHITECTURAL DRAWING SERVICES 141 LANGLEY ROAD, SLOUGH SL3 7DZ TEL/FAX 01753 541 824, MOBILE 07939213221				
Job	10 Attlee Road. Hayes Loft Conversion		Date	Revisions
Client	Mr Ahmaed Zaki			
Drawing	Proposed Elevations			
Date	May 2023	Scale	As Shown (A3)	
Dep. No.	1636/3			