


PROPOSED REAR ELEVATION C TOTAL 40 sqm

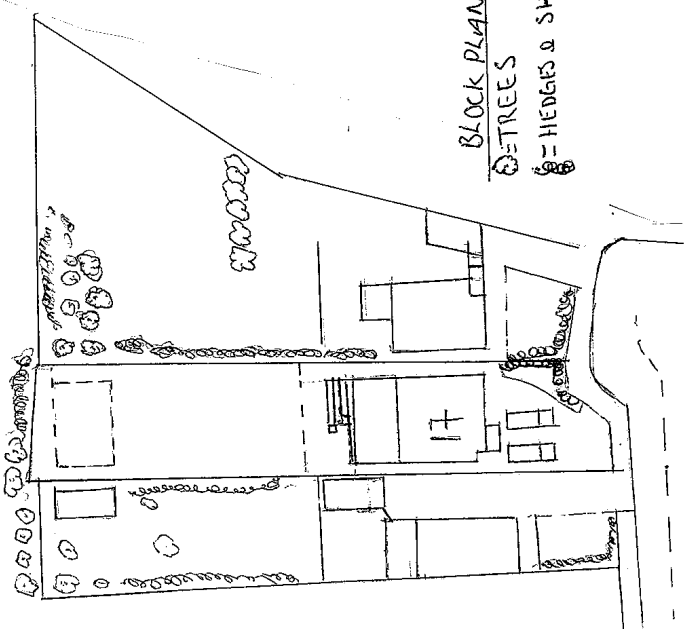

BLOCK PLAN 1:500@A3
 ○ = TREES
 ⊗ = HEDGES & SHRUBS

PROPOSED OUTBUILDING/STORAGE/PLAYROOM 40 sqm
 17 WYLANDS DRIVE UXBRIDGE MIDDLESEX UB8 1BH
 SCALE - 1:500@A3 1:500@A3
 DRAWING AUG 26/16 SSS/PL 3

BUILT OF WOOD Construction
 ALL windows - obscure glass - DOORS - WOOD
 UPVC GUTTERS ON UPVC FASCIA BOARD & SOFT BOARDS
 Roof covered by FELT ROOF SHINGLES

