

17 Maylands Drive, Uxbridge, UB8 1BH

4 Steps into Rear Garden

Patio Laid at Ground Level

Existing=



Proposed=

GL (Ground Level)=

Brick Wall to match

Existing House=

DRW= SSS/PL21/16

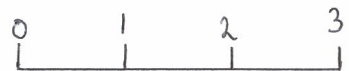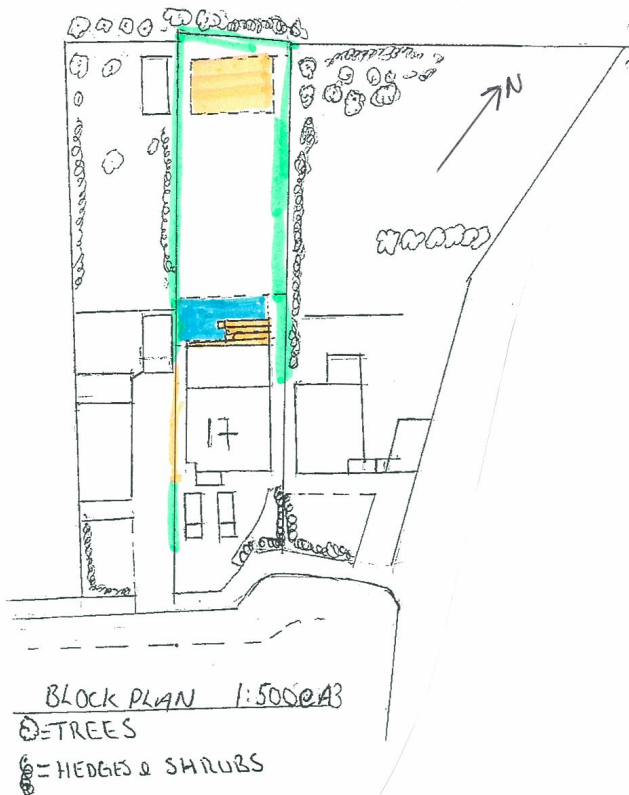

Scale Bar 1:50 @ A3

Steps All 600mm deep

Step 1
600mm above GL

Step 2
430mm above GL

Step 3
260mm above GL


EXISTING
FENCE
2000mm
(2m)

EXISTING
PATH

PATIO LAID
Ground Level

Step 4
90mm above GL

BRICK wall
to match existing

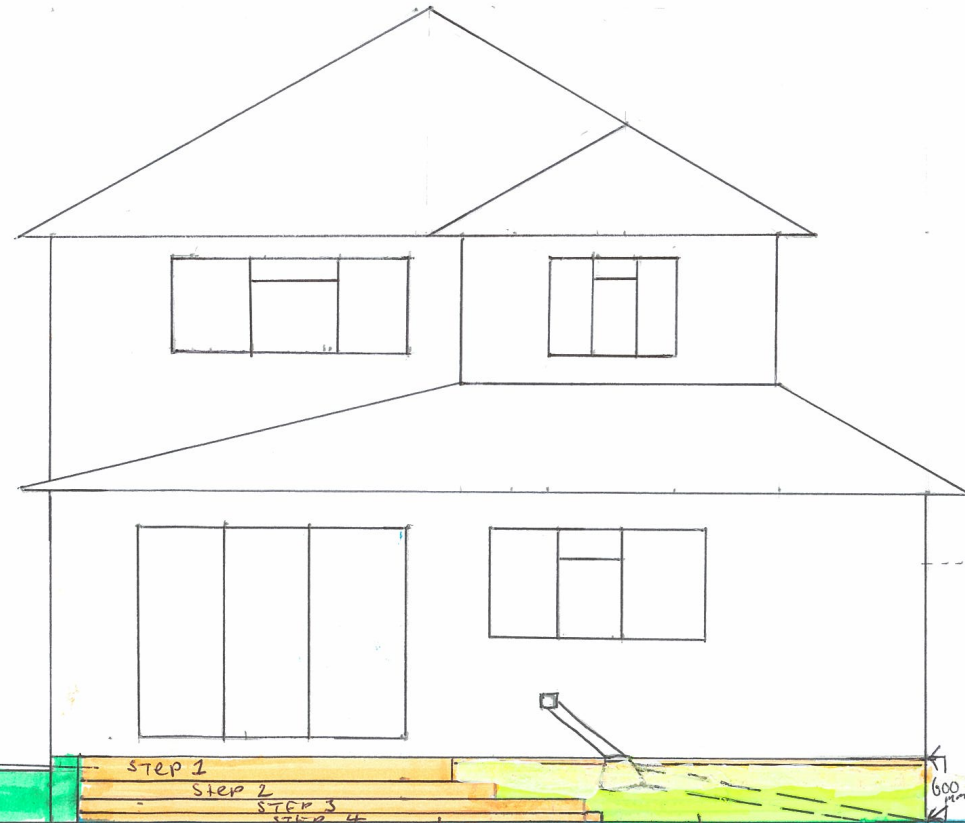

2400mm

ADJOINING
GARAGE
NO 15

3000mm