



17 Maylands Drive, Uxbridge, UB8 1BH
 4 Steps into Rear Garden
 Patio Laid at Ground Level
 4 Fence Panels to match existing
 OutBuilding at Bottom of Garden 40 Sq Metres
 Drawing— SSS/PL31A/16

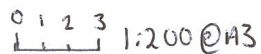

EACH STEP 600mm DEEP

Scale Bar

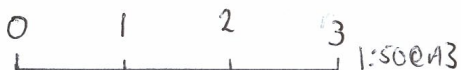

Existing=

Proposed=

GL =Ground Level

