




800MM

600mm
Top Step Height

800MM

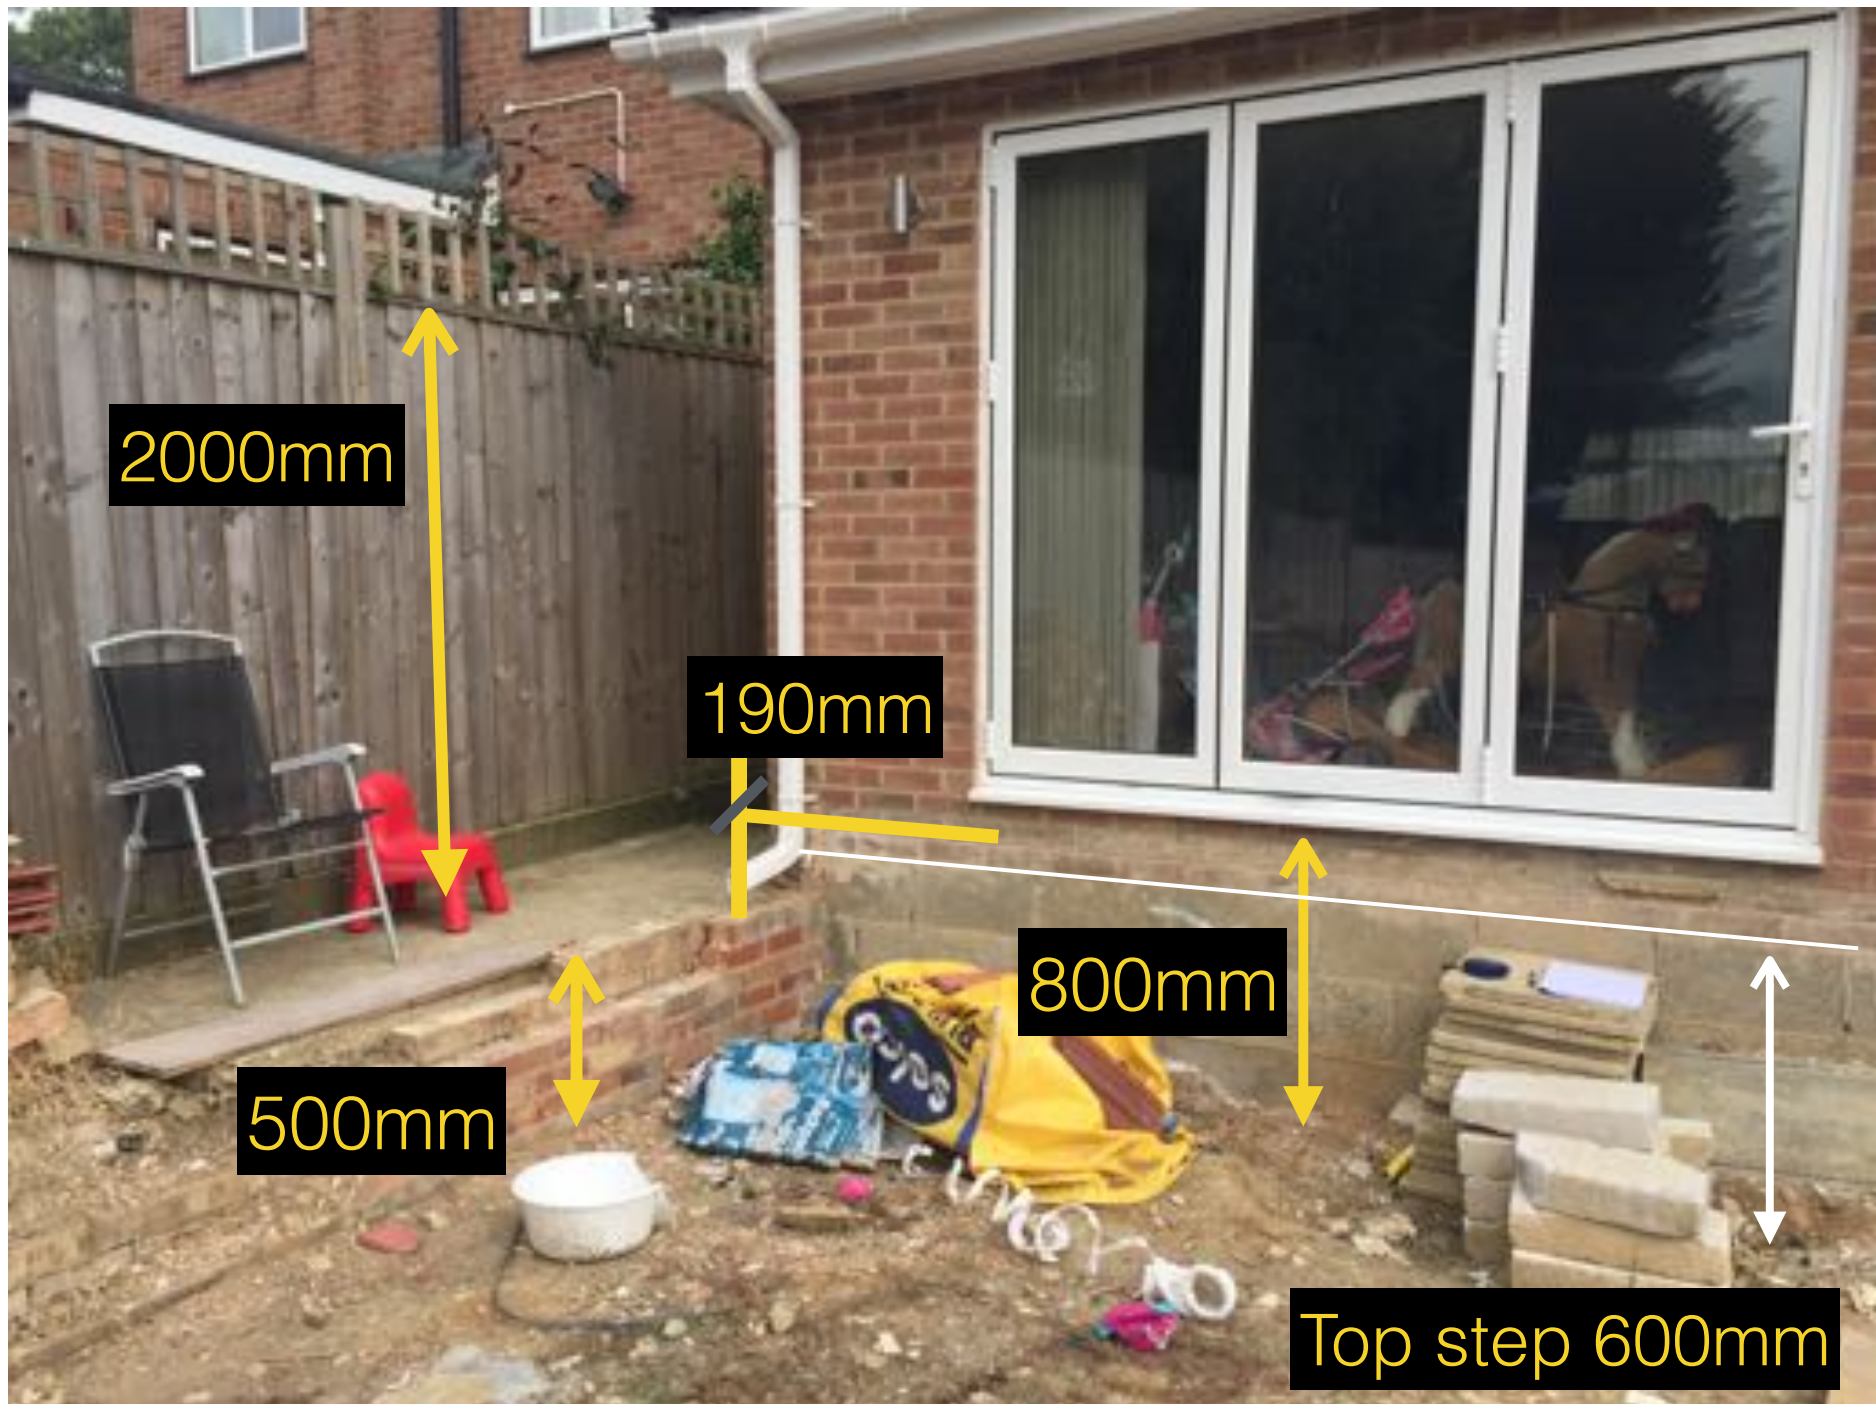

2000mm

190mm

800mm

500mm


Top step 600mm

Adjoining Garage no15 H 3M, L,5.50M x w-3M

5500mmX3000mm

2400mm

1800mm

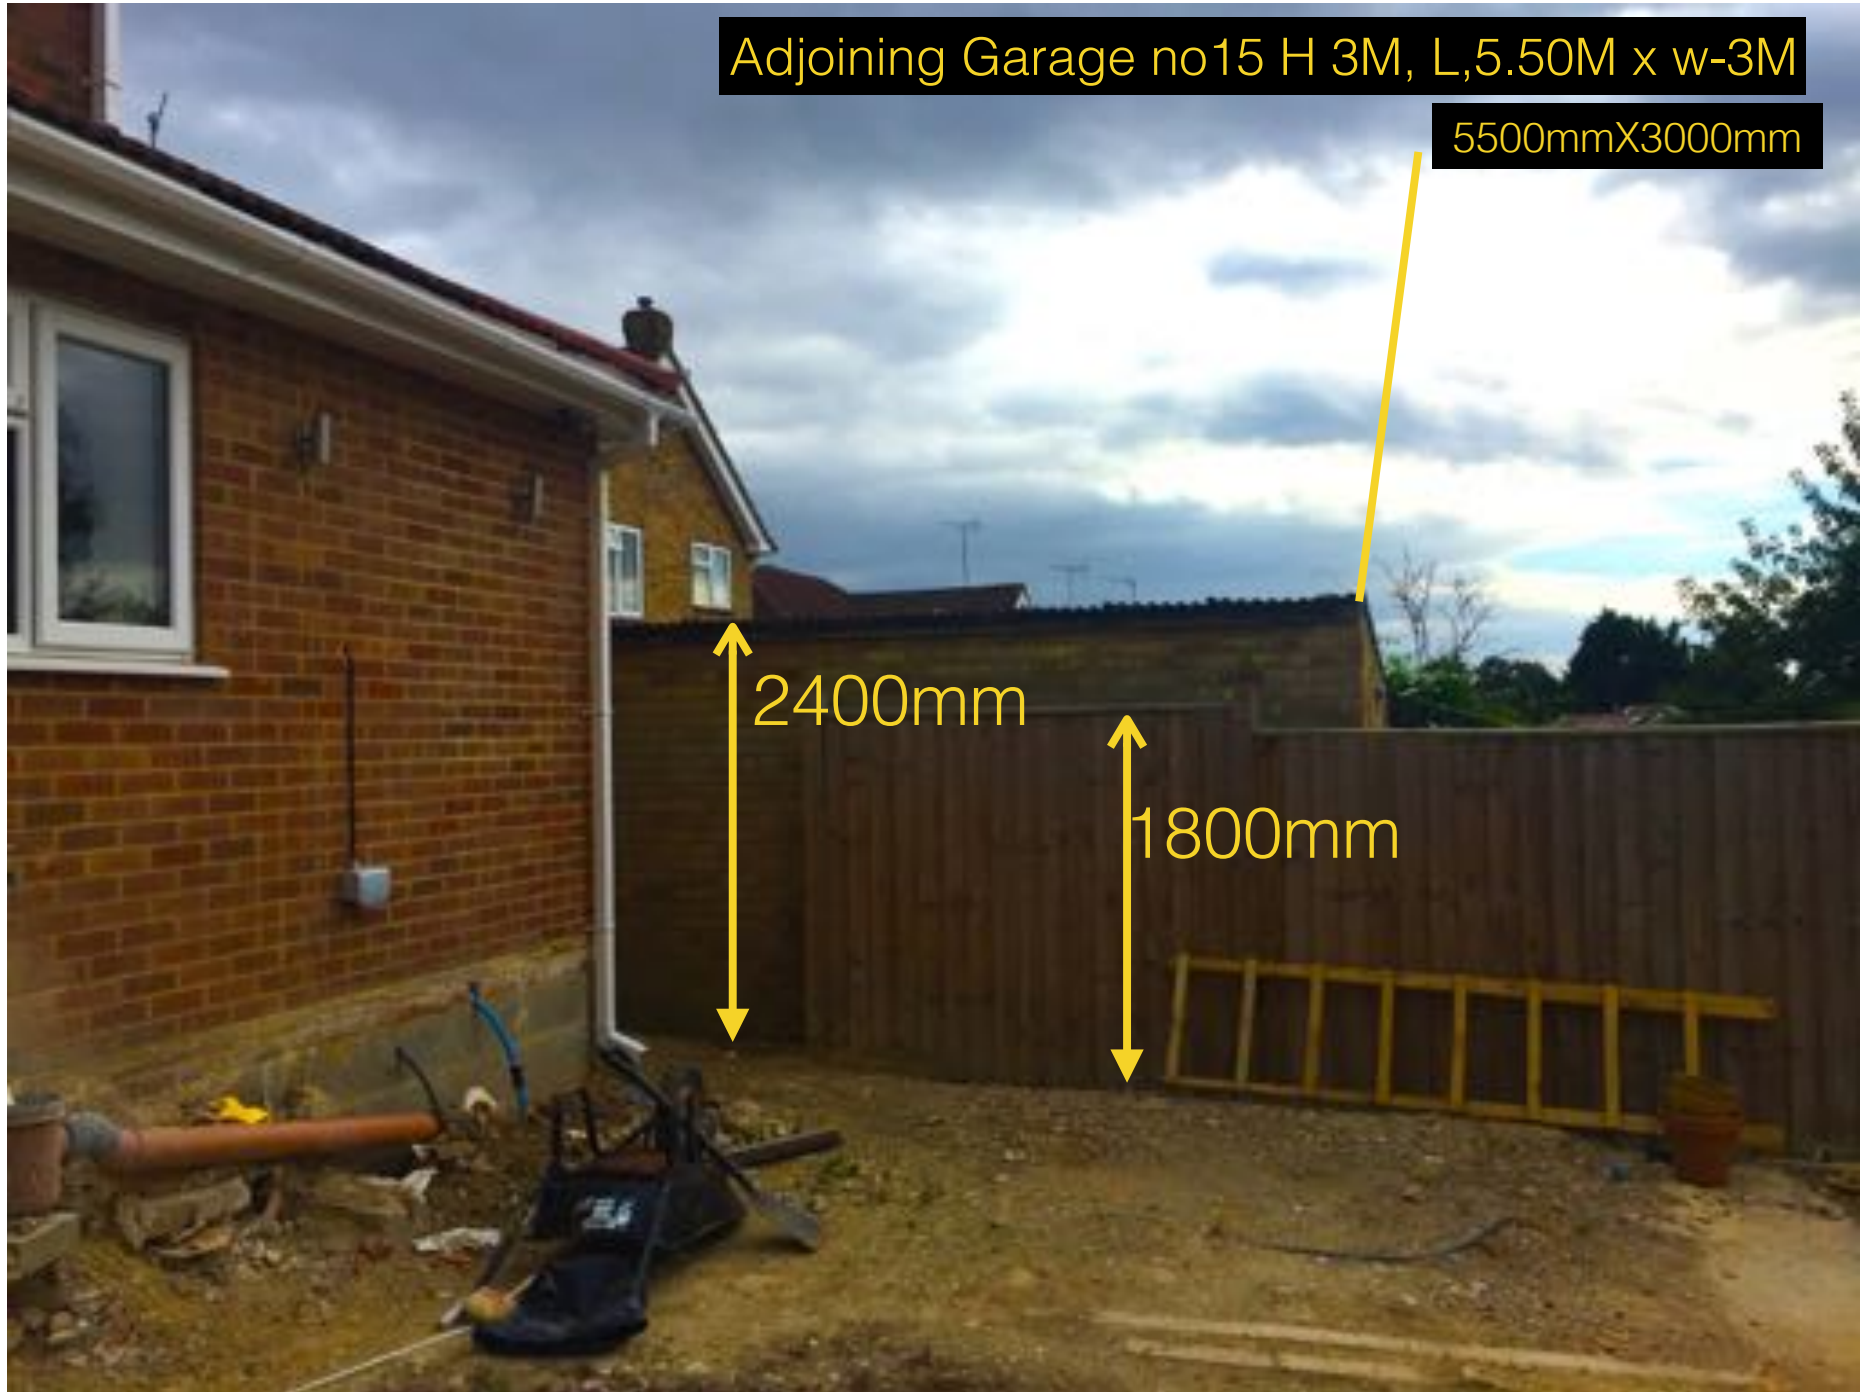



1050mm

970mm
To Post

1000mm



970mm to Post

1070 to inner wall

1080mm to outer wall

Existing

1800mm



Previous Existing Fence



3250mm



View from Back door of
17 Maylands Drive



Amenity Area

10.27M X 28M=
Total private
amenity space
287.56 sq,M

Outbuilding option 1=
30sqM
Remaining private amenity
space 257.56sqM

Outbuilding option 2=
40sqM, Remaining private
amenity space 247.56sqM



