


Notes

Drawing key:

- Boundary line
- Extent of approved 4 back-to-back houses

P1 12/09/2024 Issued for Planning

Revisions

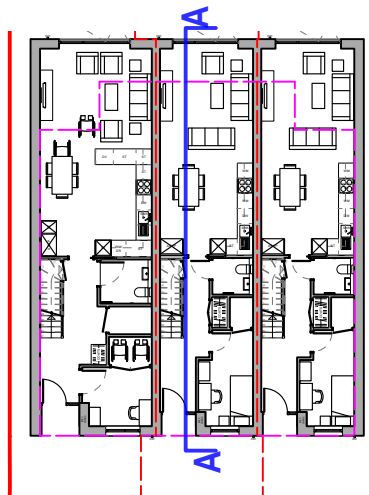

KPR
Architects

KPR Architects
Bedford Heights
Brickhill Drive
Bedford MK41 7PH


info@kprarchitects.com
www.kprarchitects.com

Client
Bereckdar Developments Limited

Project
37 Edward's Avenue
Ruislip HA4 6UP

Drawing Title
Proposed Section & Streetelevation

Status	Information	Drawn	Checked
		MW	PR
Scale	1:50@A1 / 1:100@A3	Date	12/06/2023
Drawing No. & Revision	1158_GS01_P1	Page No.	6

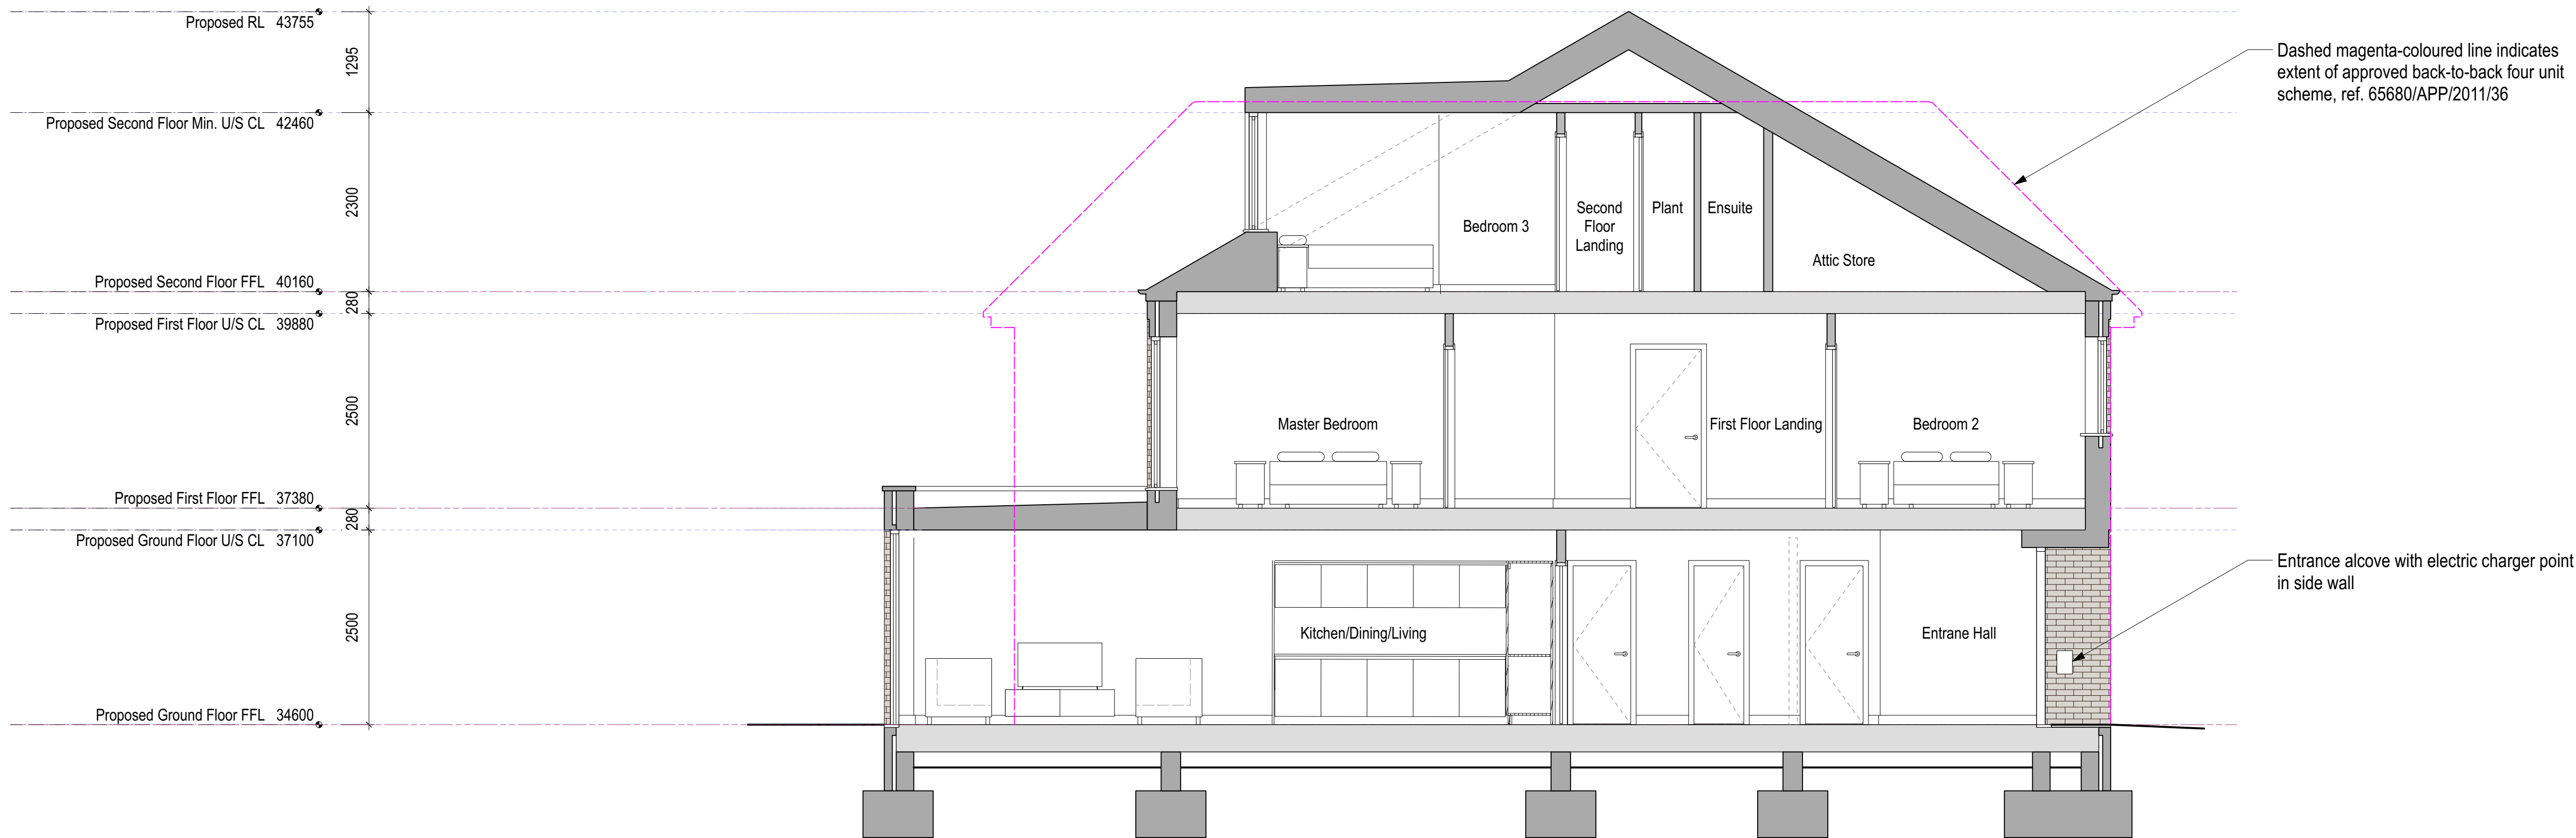

01 - Proposed Section A-A
Scale 1:50@A1 / 1:100@A3

0 1.0 2.0 3.0 4.0 5.0 M



02 - Proposed Streetscene
Scale 1:50@A1 / 1:100@A3

0 1.0 2.0 3.0 4.0 5.0 M