


Information contained within this drawing is the sole copyright of KPR Architects Ltd. and is not to be reproduced without express permission. No implied licence exists. This drawing not to be used for land transfer or valuation purposes. Do not scale from this drawing, unless for planning purposes. All dimensions & levels are to be checked on site by the contractor. Issued for purposes indicated only. Drawing errors and omissions to be reported to the Architect.

Notes

Drawing key:

- Boundary line
- Extent of approved 4 back-to-back houses

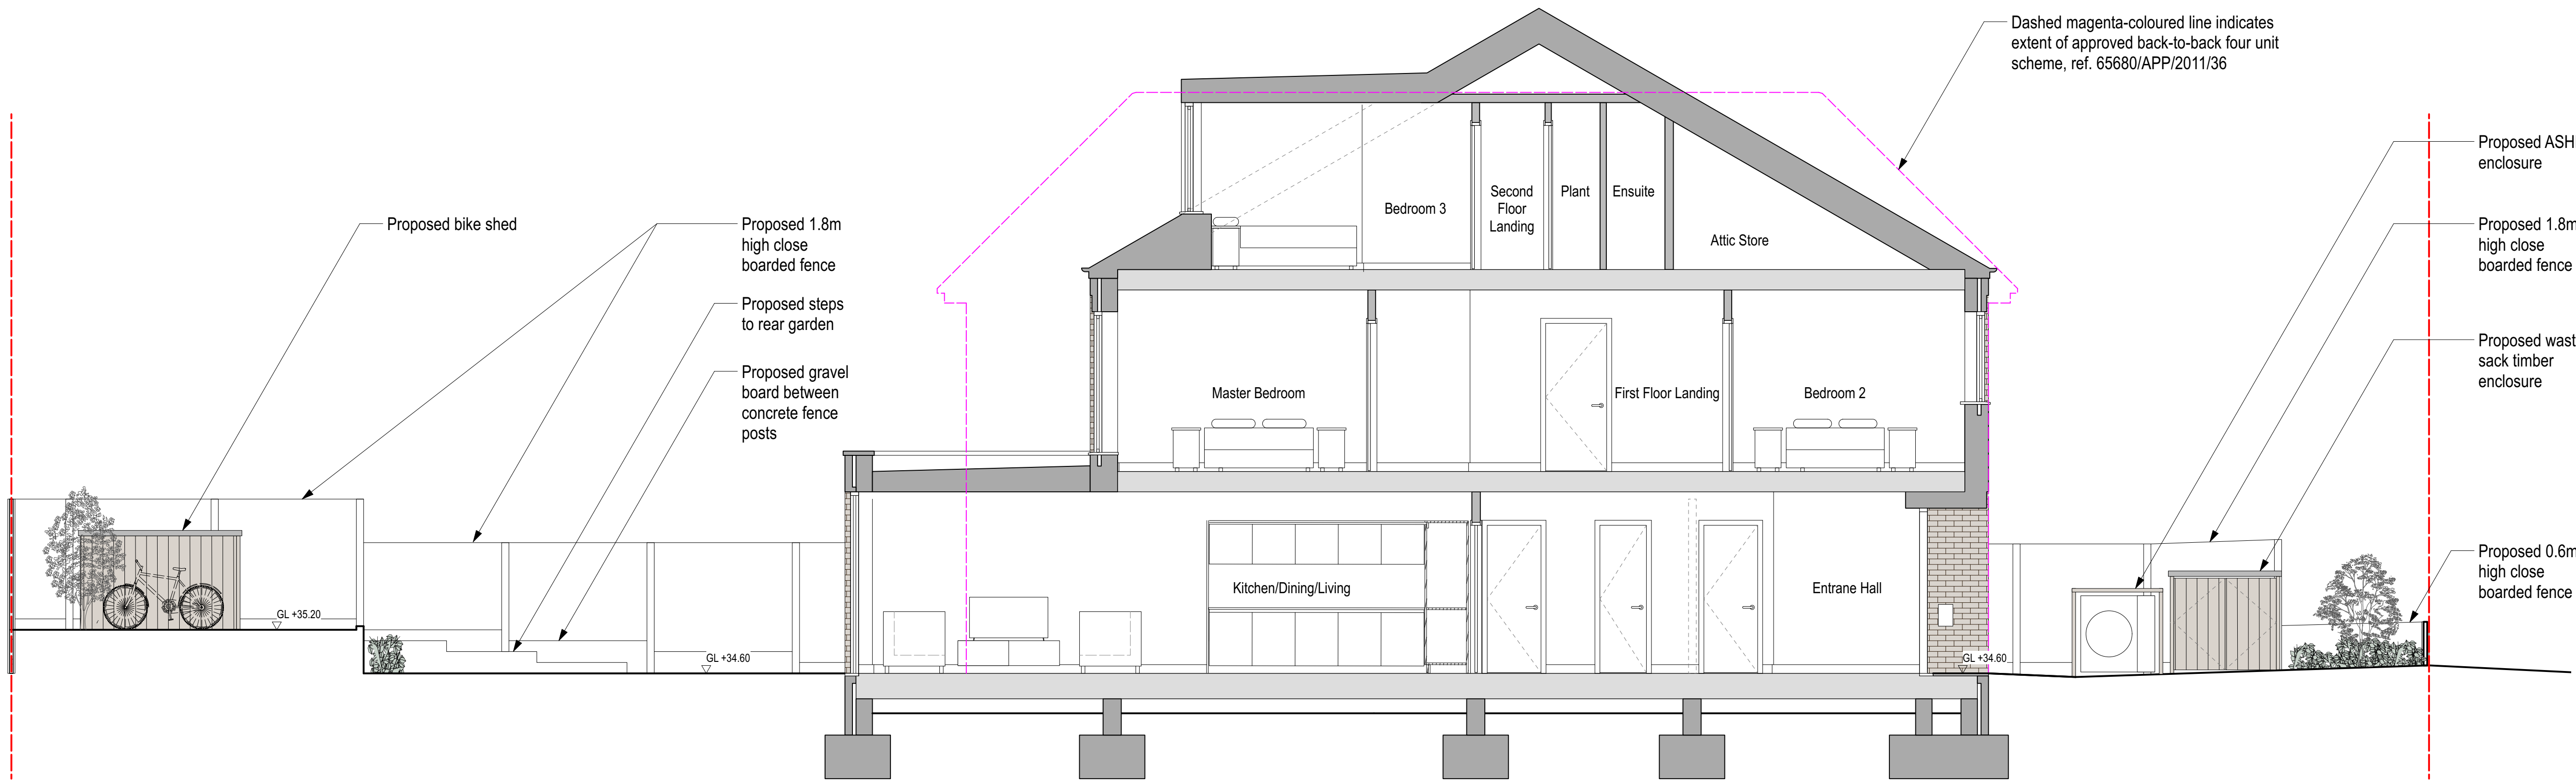


01 - Proposed Site Section SA-SA

Scale 1:50@A1 / 1:100@A3

0 1.0 2.0 3.0 4.0 5.0 M

P1 12/09/2024 Issued for Planning

Revisions

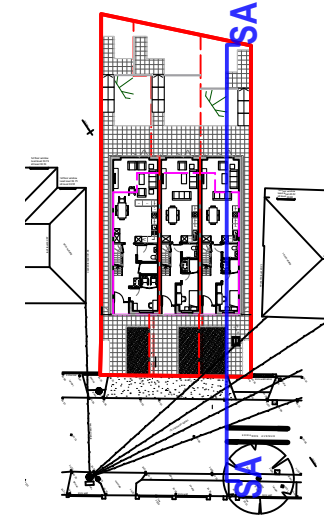

KPR Architects

KPR Architects  
Bedford Heights  
Brickhill Drive  
Bedford MK41 7PH

info@kprarchitects.com  
www.kprarchitects.com

Client  
Berekdar Developments Limited

Project  
37 Edward's Avenue  
Ruislip HA4 6UP

Drawing Title  
Proposed Site Section

Status	Information	Drawn	Checked
Scale	1:50@A1 / 1:100@A3	MW	PR
Drawing No. & Revision	1158_GS02_P1	Date	12/06/2023
		Page No.	7