


Information contained within this drawing is the sole copyright of KPR Architects Ltd. and is not to be reproduced without express permission. No implied licence exists. This drawing not to be used for land transfer or valuation purposes. Do not scale from this drawing, unless for planning purposes. All dimensions & levels are to be checked on site by the contractor. Issued for purposes indicated only. Drawing errors and omissions to be reported to the Architect.

Notes

Drawing key:

- Boundary line
- Extent of approved 4 back-to-back houses

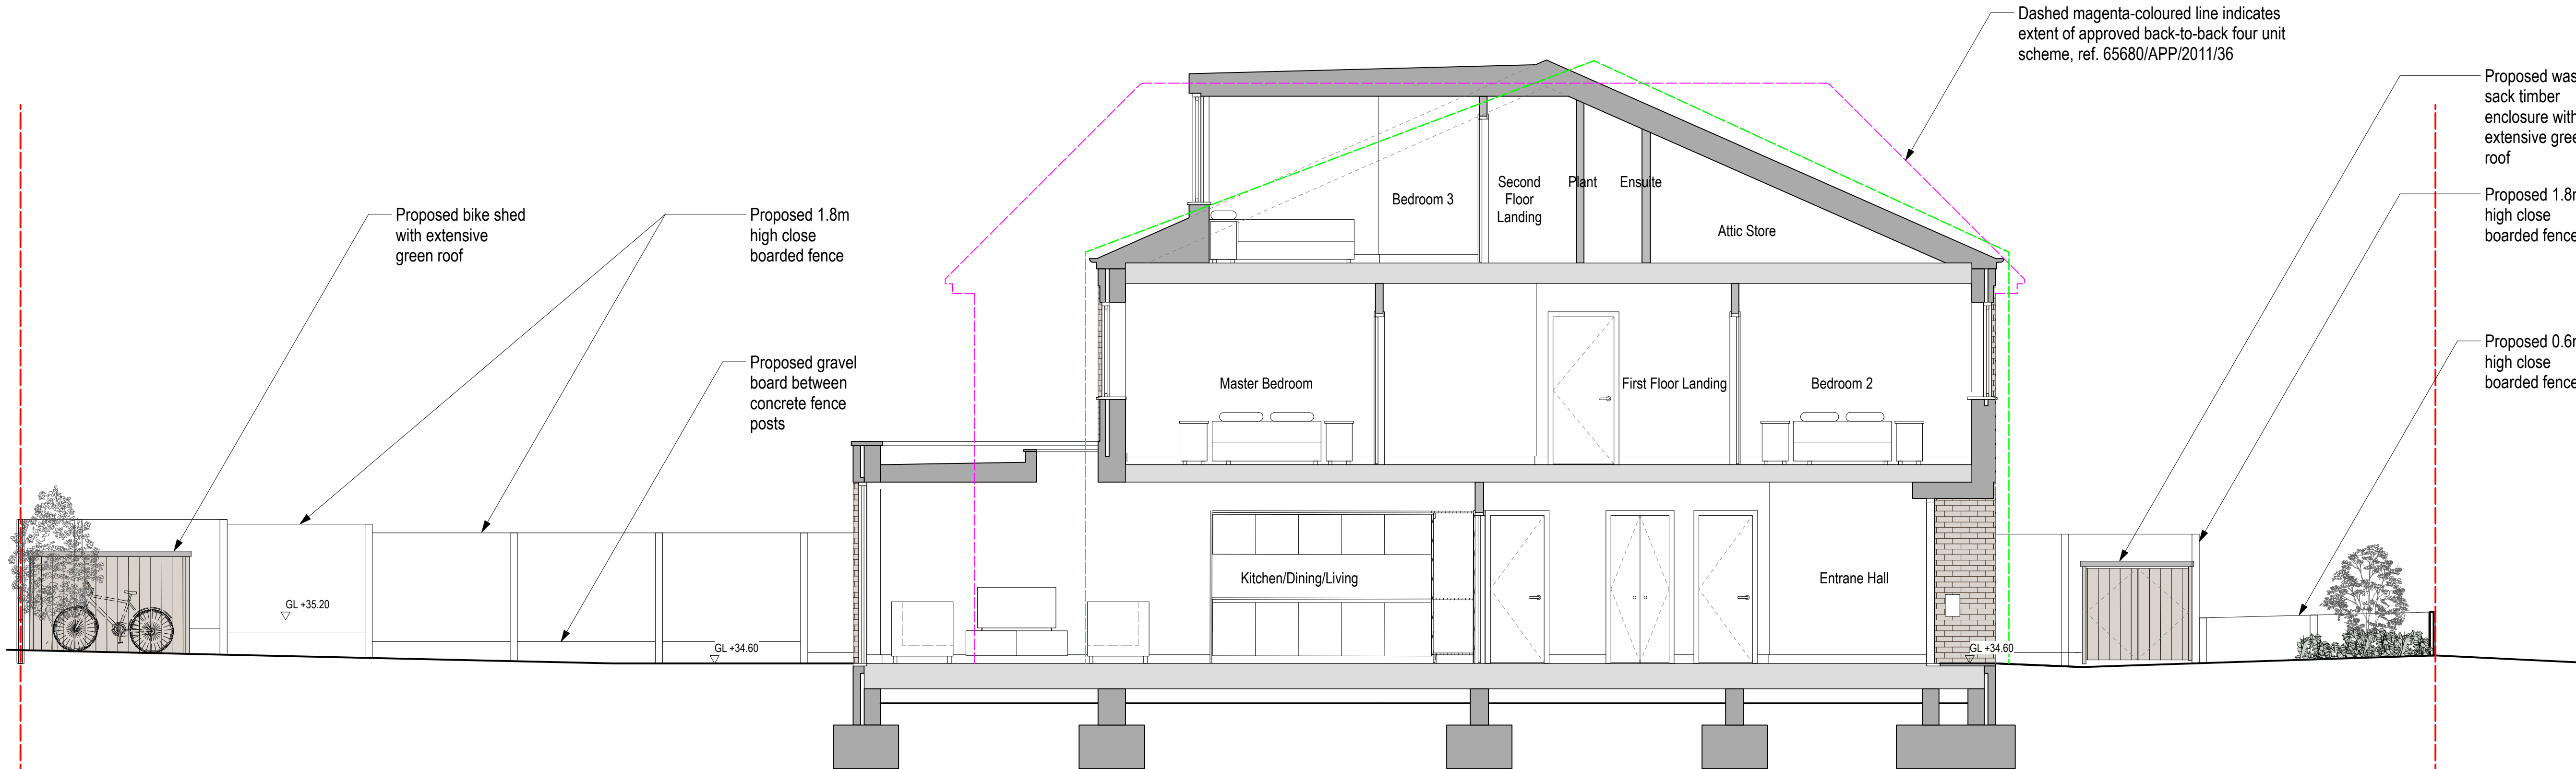


01 - Proposed Site Section SA-SA  
Scale 1:50@A1 / 1:100@A3

0 1.0 2.0 3.0 4.0 5.0 M

P3	26/09/2025	Planning Amendments
P2	16/12/2024	Planning Amendments
P1	12/09/2024	Issued for Planning

Revisions

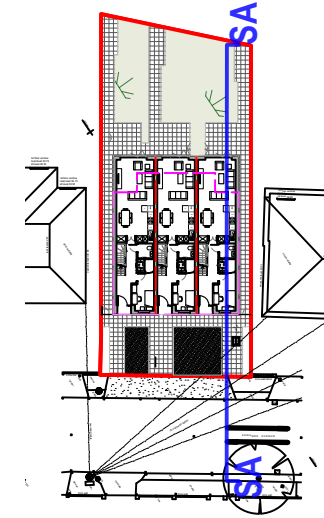

KPR  
Architects

KPR Architects  
Bedford Heights  
Brickhill Drive  
Bedford MK41 7PH

info@kprarchitects.com  
www.kprarchitects.com

Client  
Berekdar Developments Limited

Project  
37 Edward's Avenue  
Ruislip HA4 6UP

Drawing Title  
Proposed Site Section

Status Planning	Drawn MW	Checked PR
Scale 1:50@A1 / 1:100@A3	Date 12/06/2023	
Drawing No. & Revision 1158_GS02_P3	Page No. 7	