




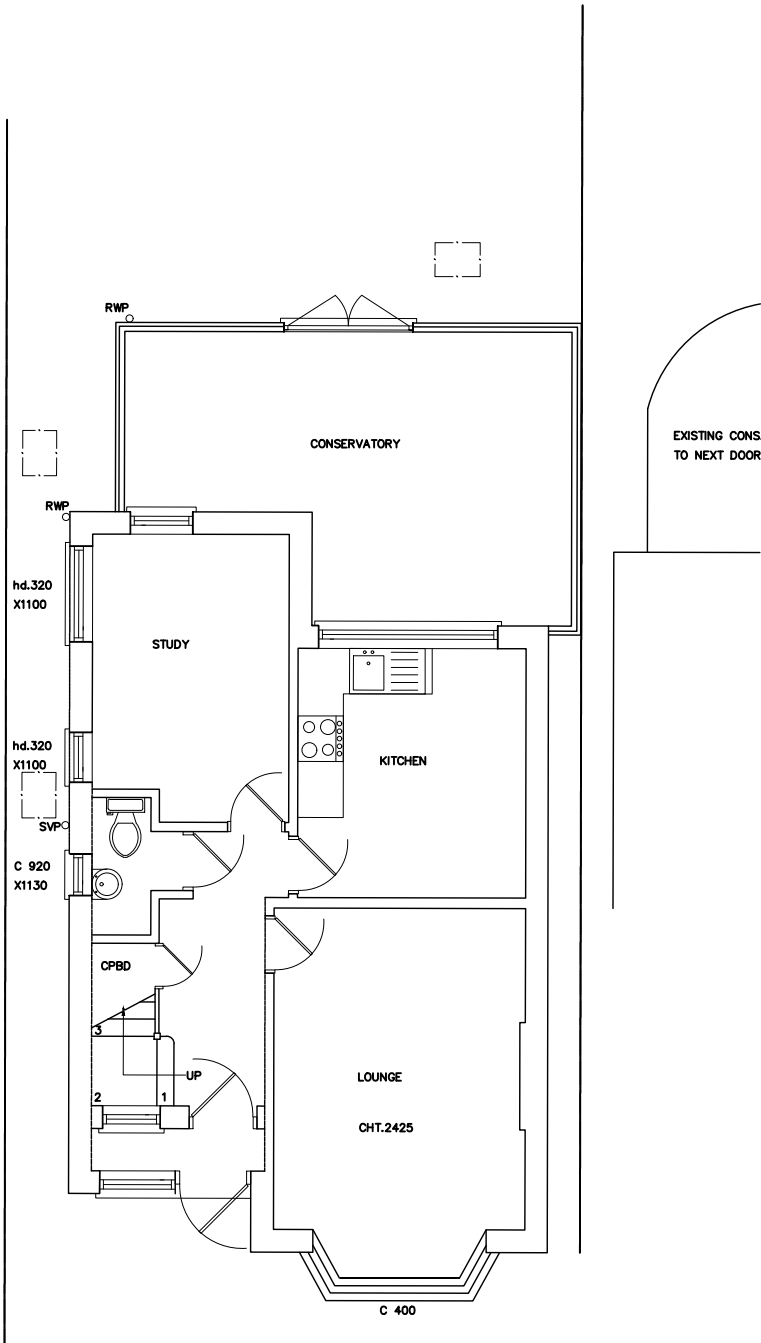

EXISTING GROUND FLOOR PLAN

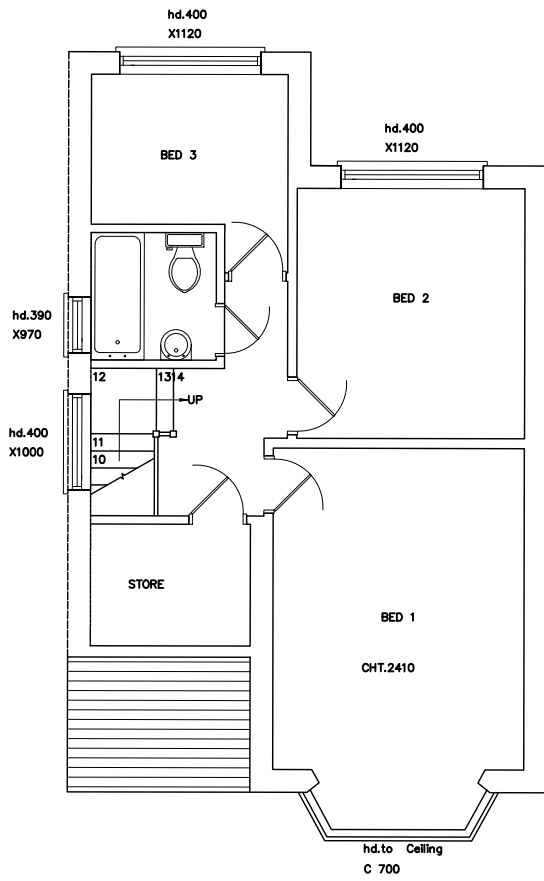

EXISTING FIRST FLOOR PLAN

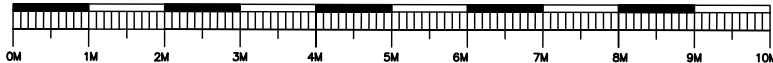

Client:		
Project		
21 LONG LANE ICKENHAM UB10 8QU		
Title		
EXISTING FLOOR PLANS		
Scale	1:100@A3	
Date	09.01.25	
Drawn by	JR	
Checked by		
Drawing No.	OP-002-01	Revision
		—