



+ implementing
your brand

15 Barnes Wallis Rd, Fareham
Hampshire PO15 5TT
Tel: 023 8023 2311
Web: www.innovatesigns.co.uk
Email: info@innovatesigns.co.uk

Client	One Stop Stores			Title	Proposal	Rev	Date	Description	Drw By	This drawing is for approval purposes. Please check all details noted on the drawing including spelling, and provide written confirmation of your approval to an Innovate Signs Project Manager. Once approved production will commence based on the approved drawing. Any changes made after production has begun will incur an additional cost.
Site Name	Hayes			Date	09/01/2023	A	09/01/23	Initial Visual	IR	
Job No.	20323	Epos Code	6642	Scale	Do Not Scale	-	-	-	-	
Proj Type	Franchise			Drawn	IR	-	-	-	-	
PM	PH			Drwg No.	A	-	-	-	-	



ITEM 1 - FASCIA

See specification page for detail.

A. size: 10,150mm x 535mm x 55mm

ITEM 2 - WINDOW VINYL

Digitally printed window graphic externally applied to glazing. Full height graphics are required to block view to back of counter, cigarette gantry area, and back of house areas, half height graphics are required to block view to back of shelving and refrigeration units, and remainder of graphics are safety and site id related.

A. size: 1,803mm x 1,627mm
 B. size: 1,538mm x 1,912mm
 C. size: 1,535mm x 1,912mm
 D. size: 1,538mm x 1,912mm

ITEM 3 - MANIFESTATION

Window manifestation

size: to suit area

ITEM 4 - POSTER CASES


Lockable poster cases, anodised silver - 4 off

size: 575mm x 830mm

ITEM 1 A

10150mm

(One Stop 450mm trough light 3800mm)

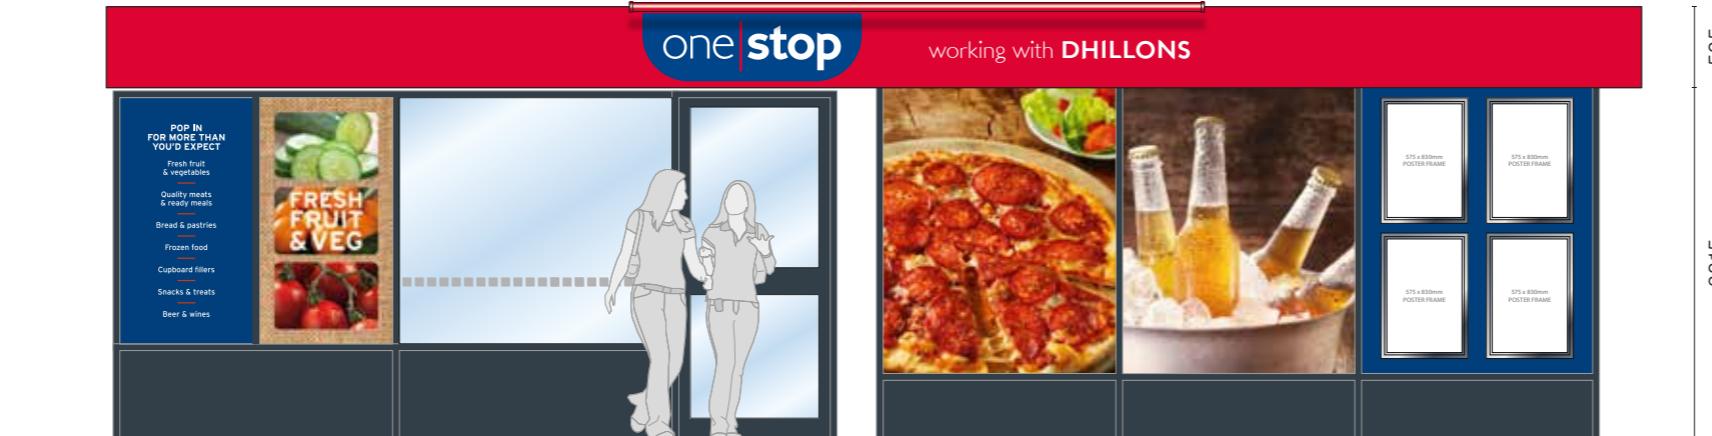

ITEM 2 A

ITEM 3

B

ITEM 3 C

D


Scale Bar 1:50


 KEY: ■ ACM Panel ■ ACM/VW ■ F/ACM ■ PETG ■ Window Vinyl - External ■ Window Vinyl - Internal
+ implementing
your brand

15 Barnes Wallis Rd, Fareham
Hampshire PO15 5TT
Tel: 023 8023 2311
Web: www.innovatesigns.co.uk
Email: info@innovatesigns.co.uk

Client	One Stop Stores			Title	Proposal	Rev	Date	Description	Drw By
Site Name	Hayes			Date	09/01/2023	A	09/01/23	Initial Visual	IR
Job No.	20323	Epos Code	6642	Scale	Do Not Scale	-	-	-	-
Proj Type	Franchise			Drawn	IR	-	-	-	-
PM	PH			Drwg No.	A	-	-	-	-

This drawing is for approval purposes.
 Please check all details noted on the drawing including spelling, and provide written confirmation of your approval to an Innovate Signs Project Manager. Once approved production will commence based on the approved drawing. Any changes made after production has begun will incur an additional cost.

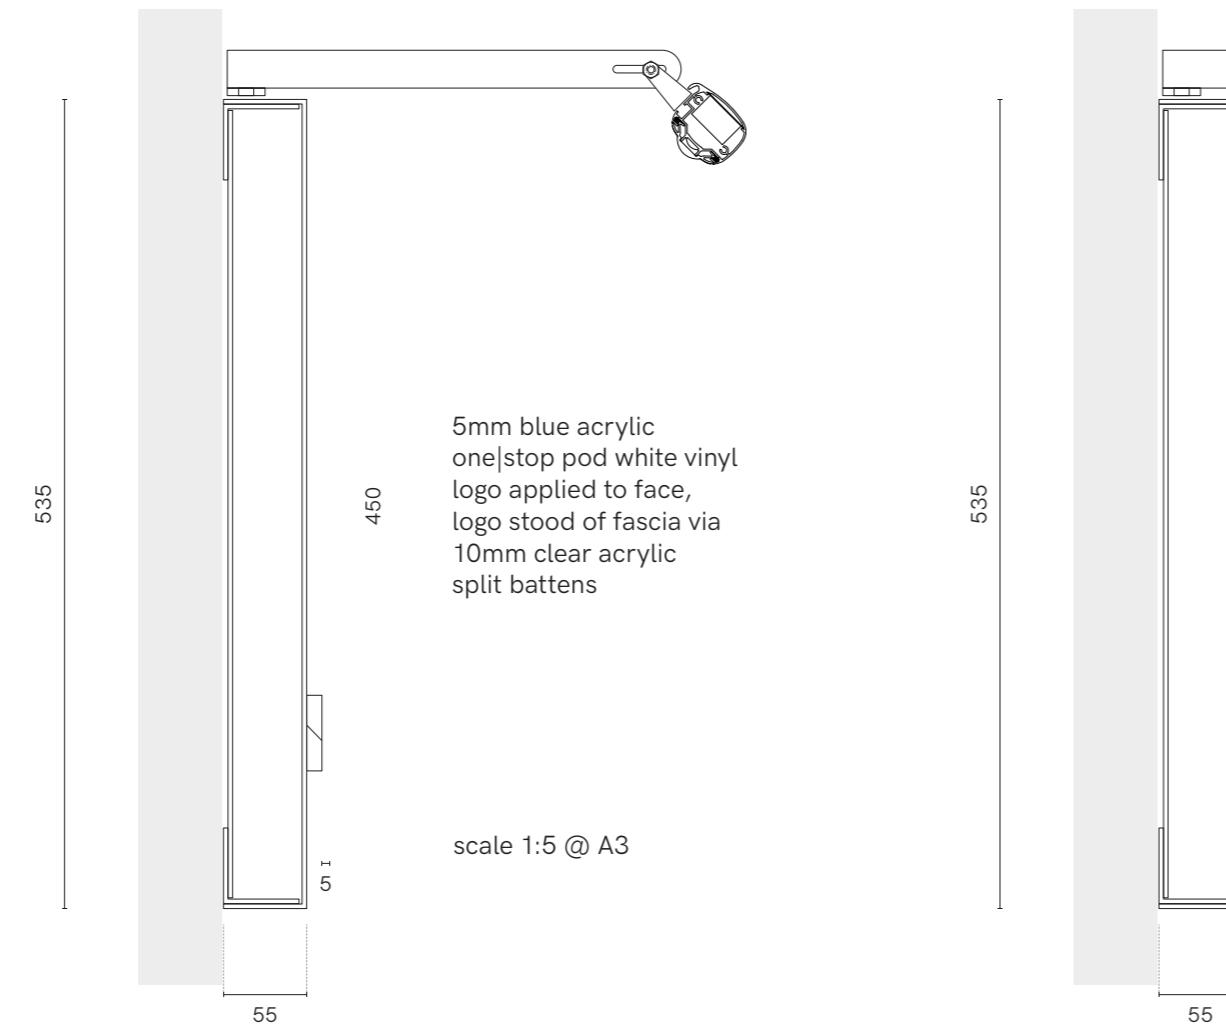

ITEM 1 A

10150mm
(One Stop 450mm trough light 3800mm)



535

Scale Bar 1:50


+ implementing
your brand

15 Barnes Wallis Rd, Fareham
Hampshire PO15 5TT
Tel: 023 8023 2311
Web: www.innovatesigns.co.uk
Email: info@innovatesigns.co.uk

Client	One Stop Stores			Title	Proposal	Rev	Date	Description		Drw By	This drawing is for approval purposes.
Site Name	Hayes			Date	09/01/2023	A	09/01/23	Initial Visual		IR	Please check all details noted on the drawing including spelling, and provide written confirmation of your approval to an Innovate Signs Project Manager. Once approved production will commence based on the approved drawing. Any changes made after production has begun will incur an additional cost.
Job No.	20323	Epos Code	6642	Scale	Do Not Scale	-	-	-		-	
Proj Type	Franchise			Drawn	IR	-	-	-		-	
PM	PH			Drwg No.	A	-	-	-		-	



ONE STOP STORES LTD
149 St Dunstans Close, Hayes UB3 4LJ

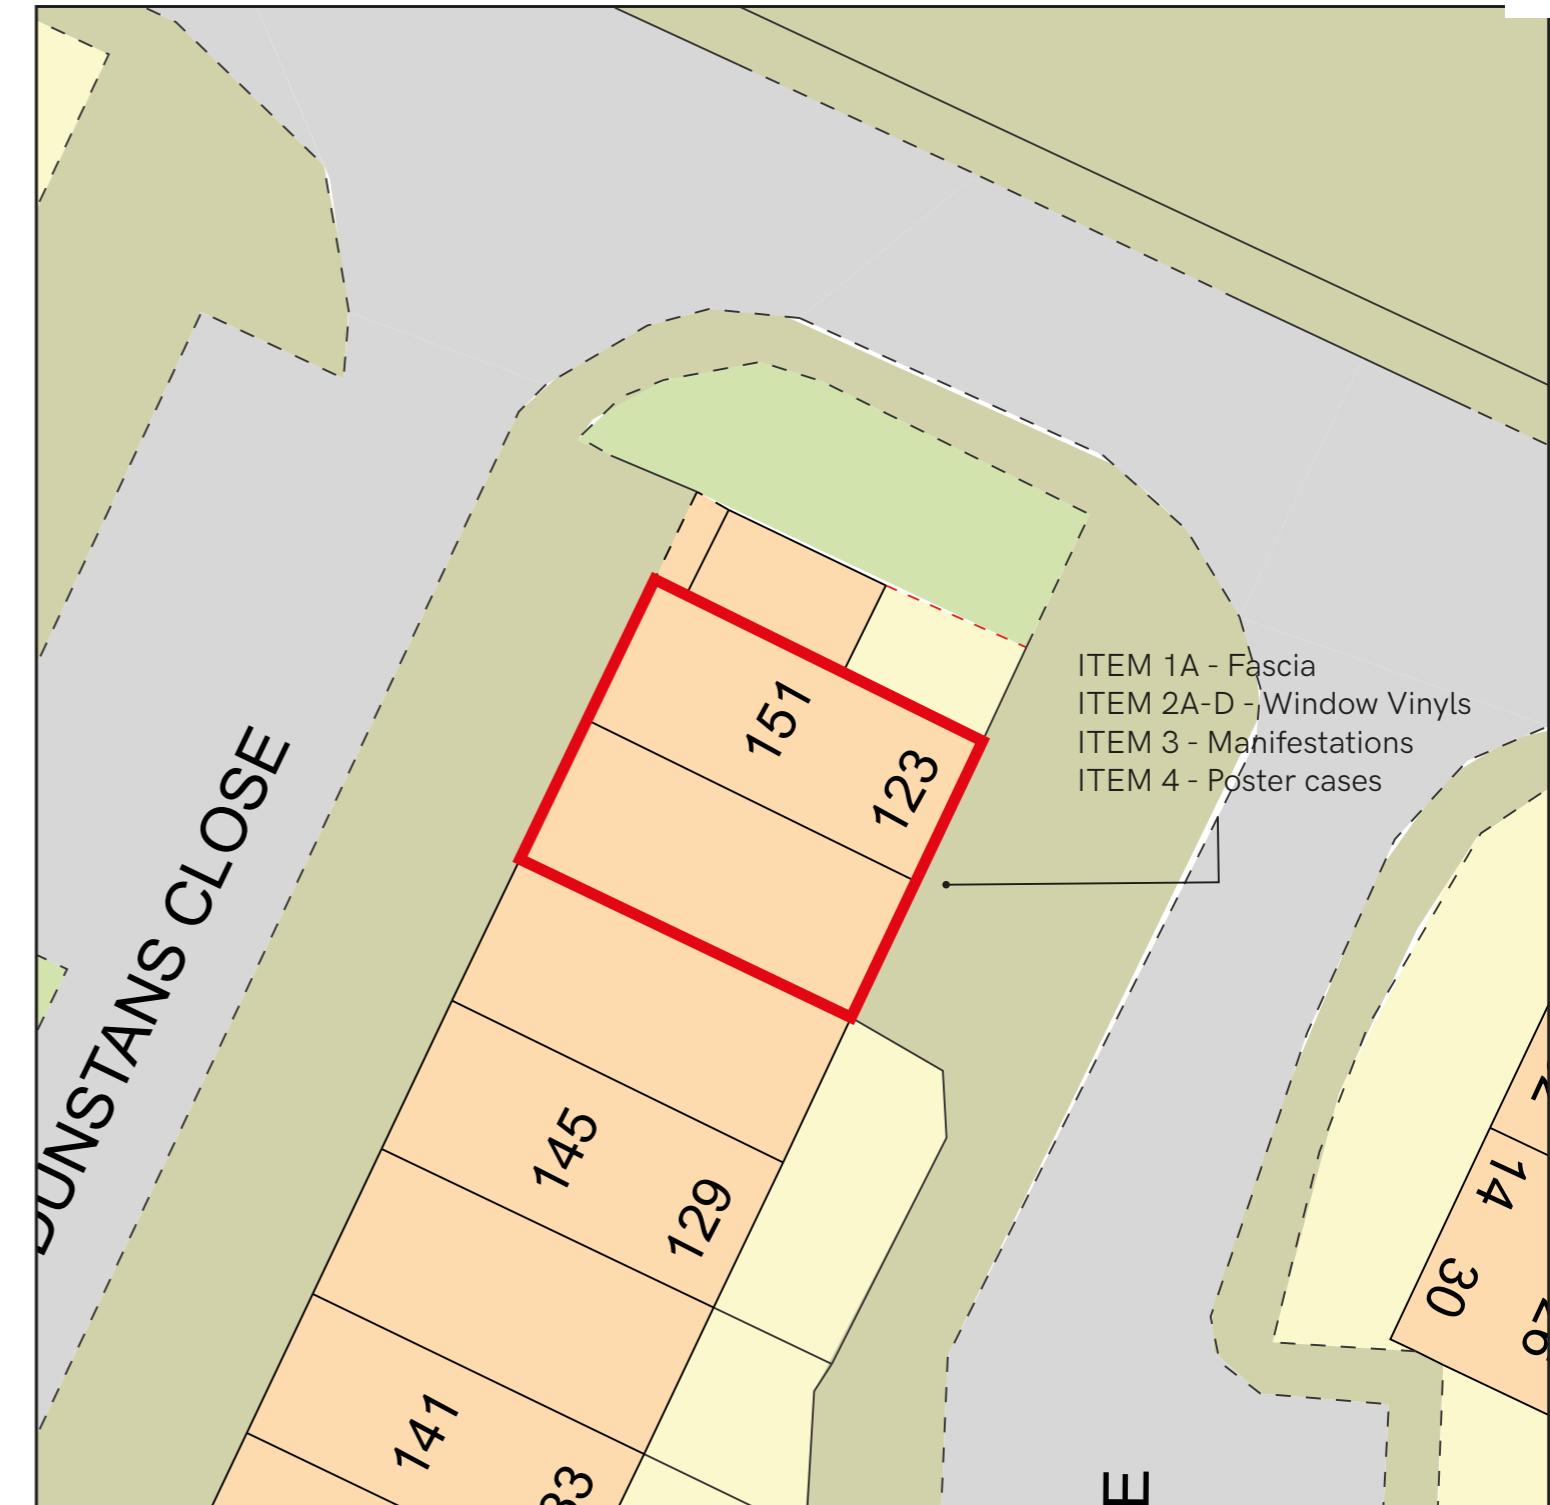

emapsite™
plans



+ implementing
your brand

15 Barnes Wallis Rd, Fareham
Hampshire PO15 5TT
Tel: 023 8023 2311
Web: www.innovatesigns.co.uk
Email: info@innovatesigns.co.uk

Client	One Stop Stores			Title	Proposal	Rev	Date	Description	Drw By
Site Name	Hayes			Date	09/01/2023	A	09/01/23	Initial Visual	IR
Job No.	20323			Epos Code	6642	Scale	Do Not Scale	-	-
Proj Type	Franchise			Drawn	IR	-	-	-	-
PM	PH			Drwg No.	A	-	-	-	-

This drawing is for approval purposes.
Please check all details noted on the drawing including spelling, and provide written confirmation of your approval to an Innovate Signs Project Manager. Once approved production will commence based on the approved drawing. Any changes made after production has begun will incur an additional cost.