


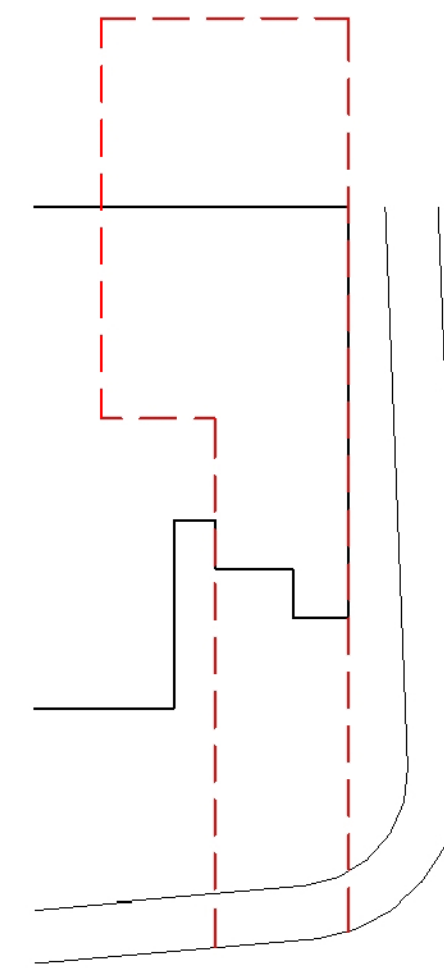
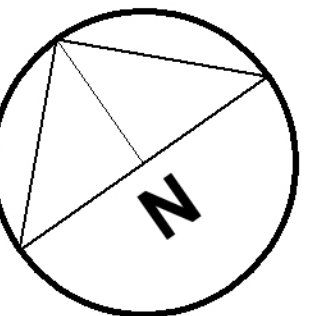


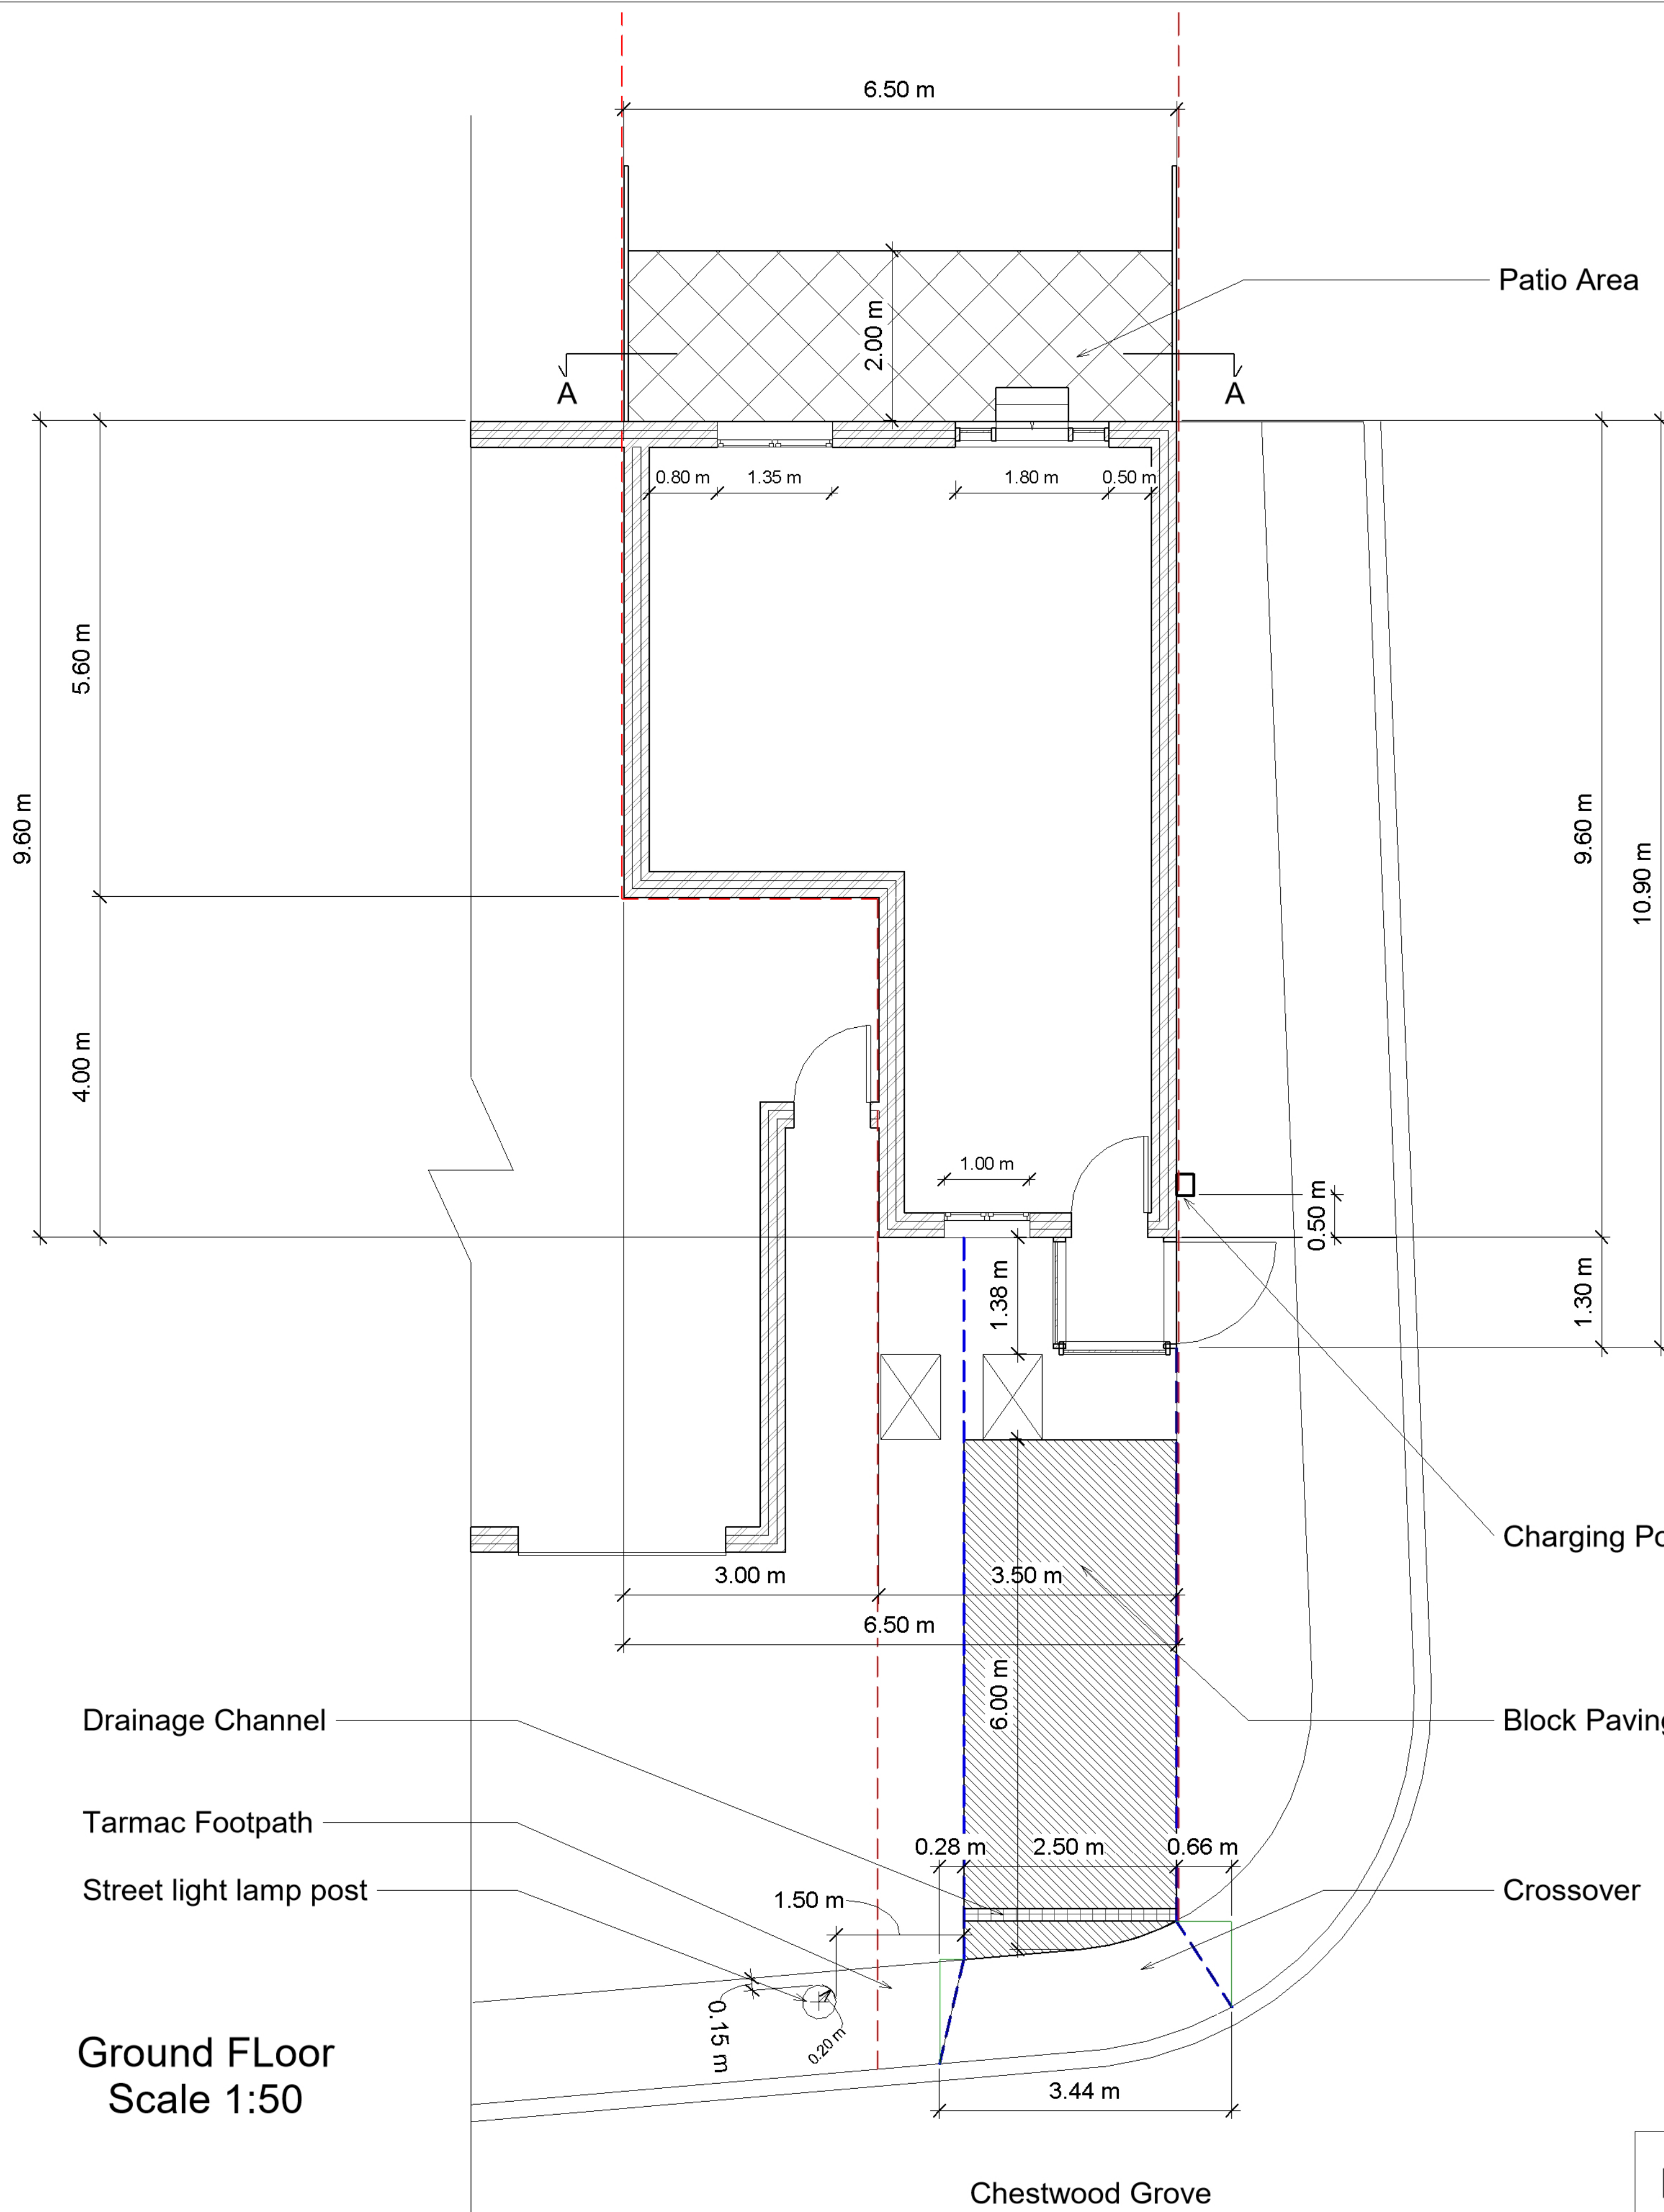

Site View  
Scale 1:200

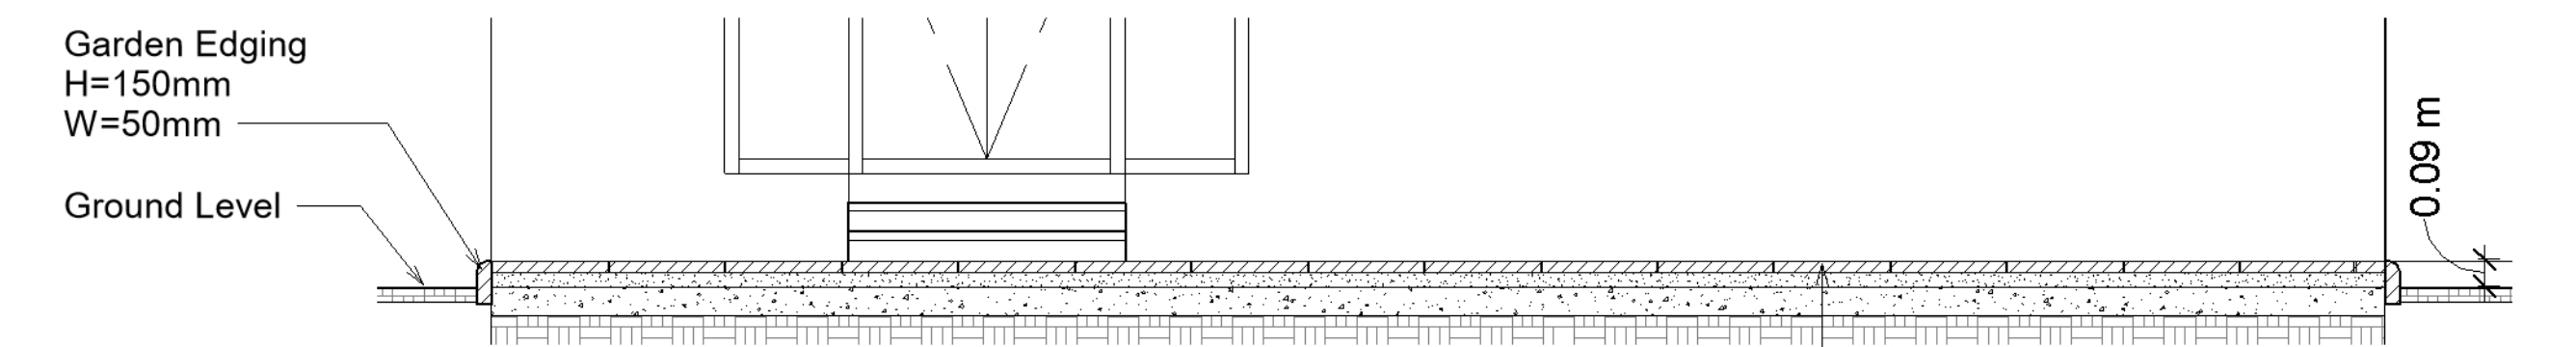

Section A-A  
Scale 1:25

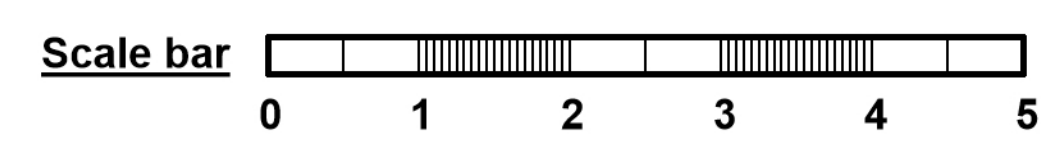

Drainage Channel

Tarmac Footpath

Street light lamp post

Ground Floor  
Scale 1:50

Chestwood Grove

Charging Point

Block Paving Driveway

Crossover

|                                                                                     |   |                                                                                |
|-------------------------------------------------------------------------------------|---|--------------------------------------------------------------------------------|
| D&S Architectural Services<br>40 Kingsend.<br>Ruislip HA4 7DA<br>Mobile:07818433188 | Project No. 24-16<br>Drawing Title:<br>Proposed Plans<br>Revision No.16 - A<br>Scale: 1:25,1:50 & 1:200 | Client : Mr & Mrs Gouhari<br>Address: 52 Chestwood Grove,<br>Uxbridge UB10 0EN |
|-------------------------------------------------------------------------------------|---|--------------------------------------------------------------------------------|