

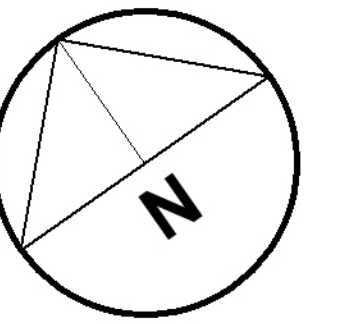


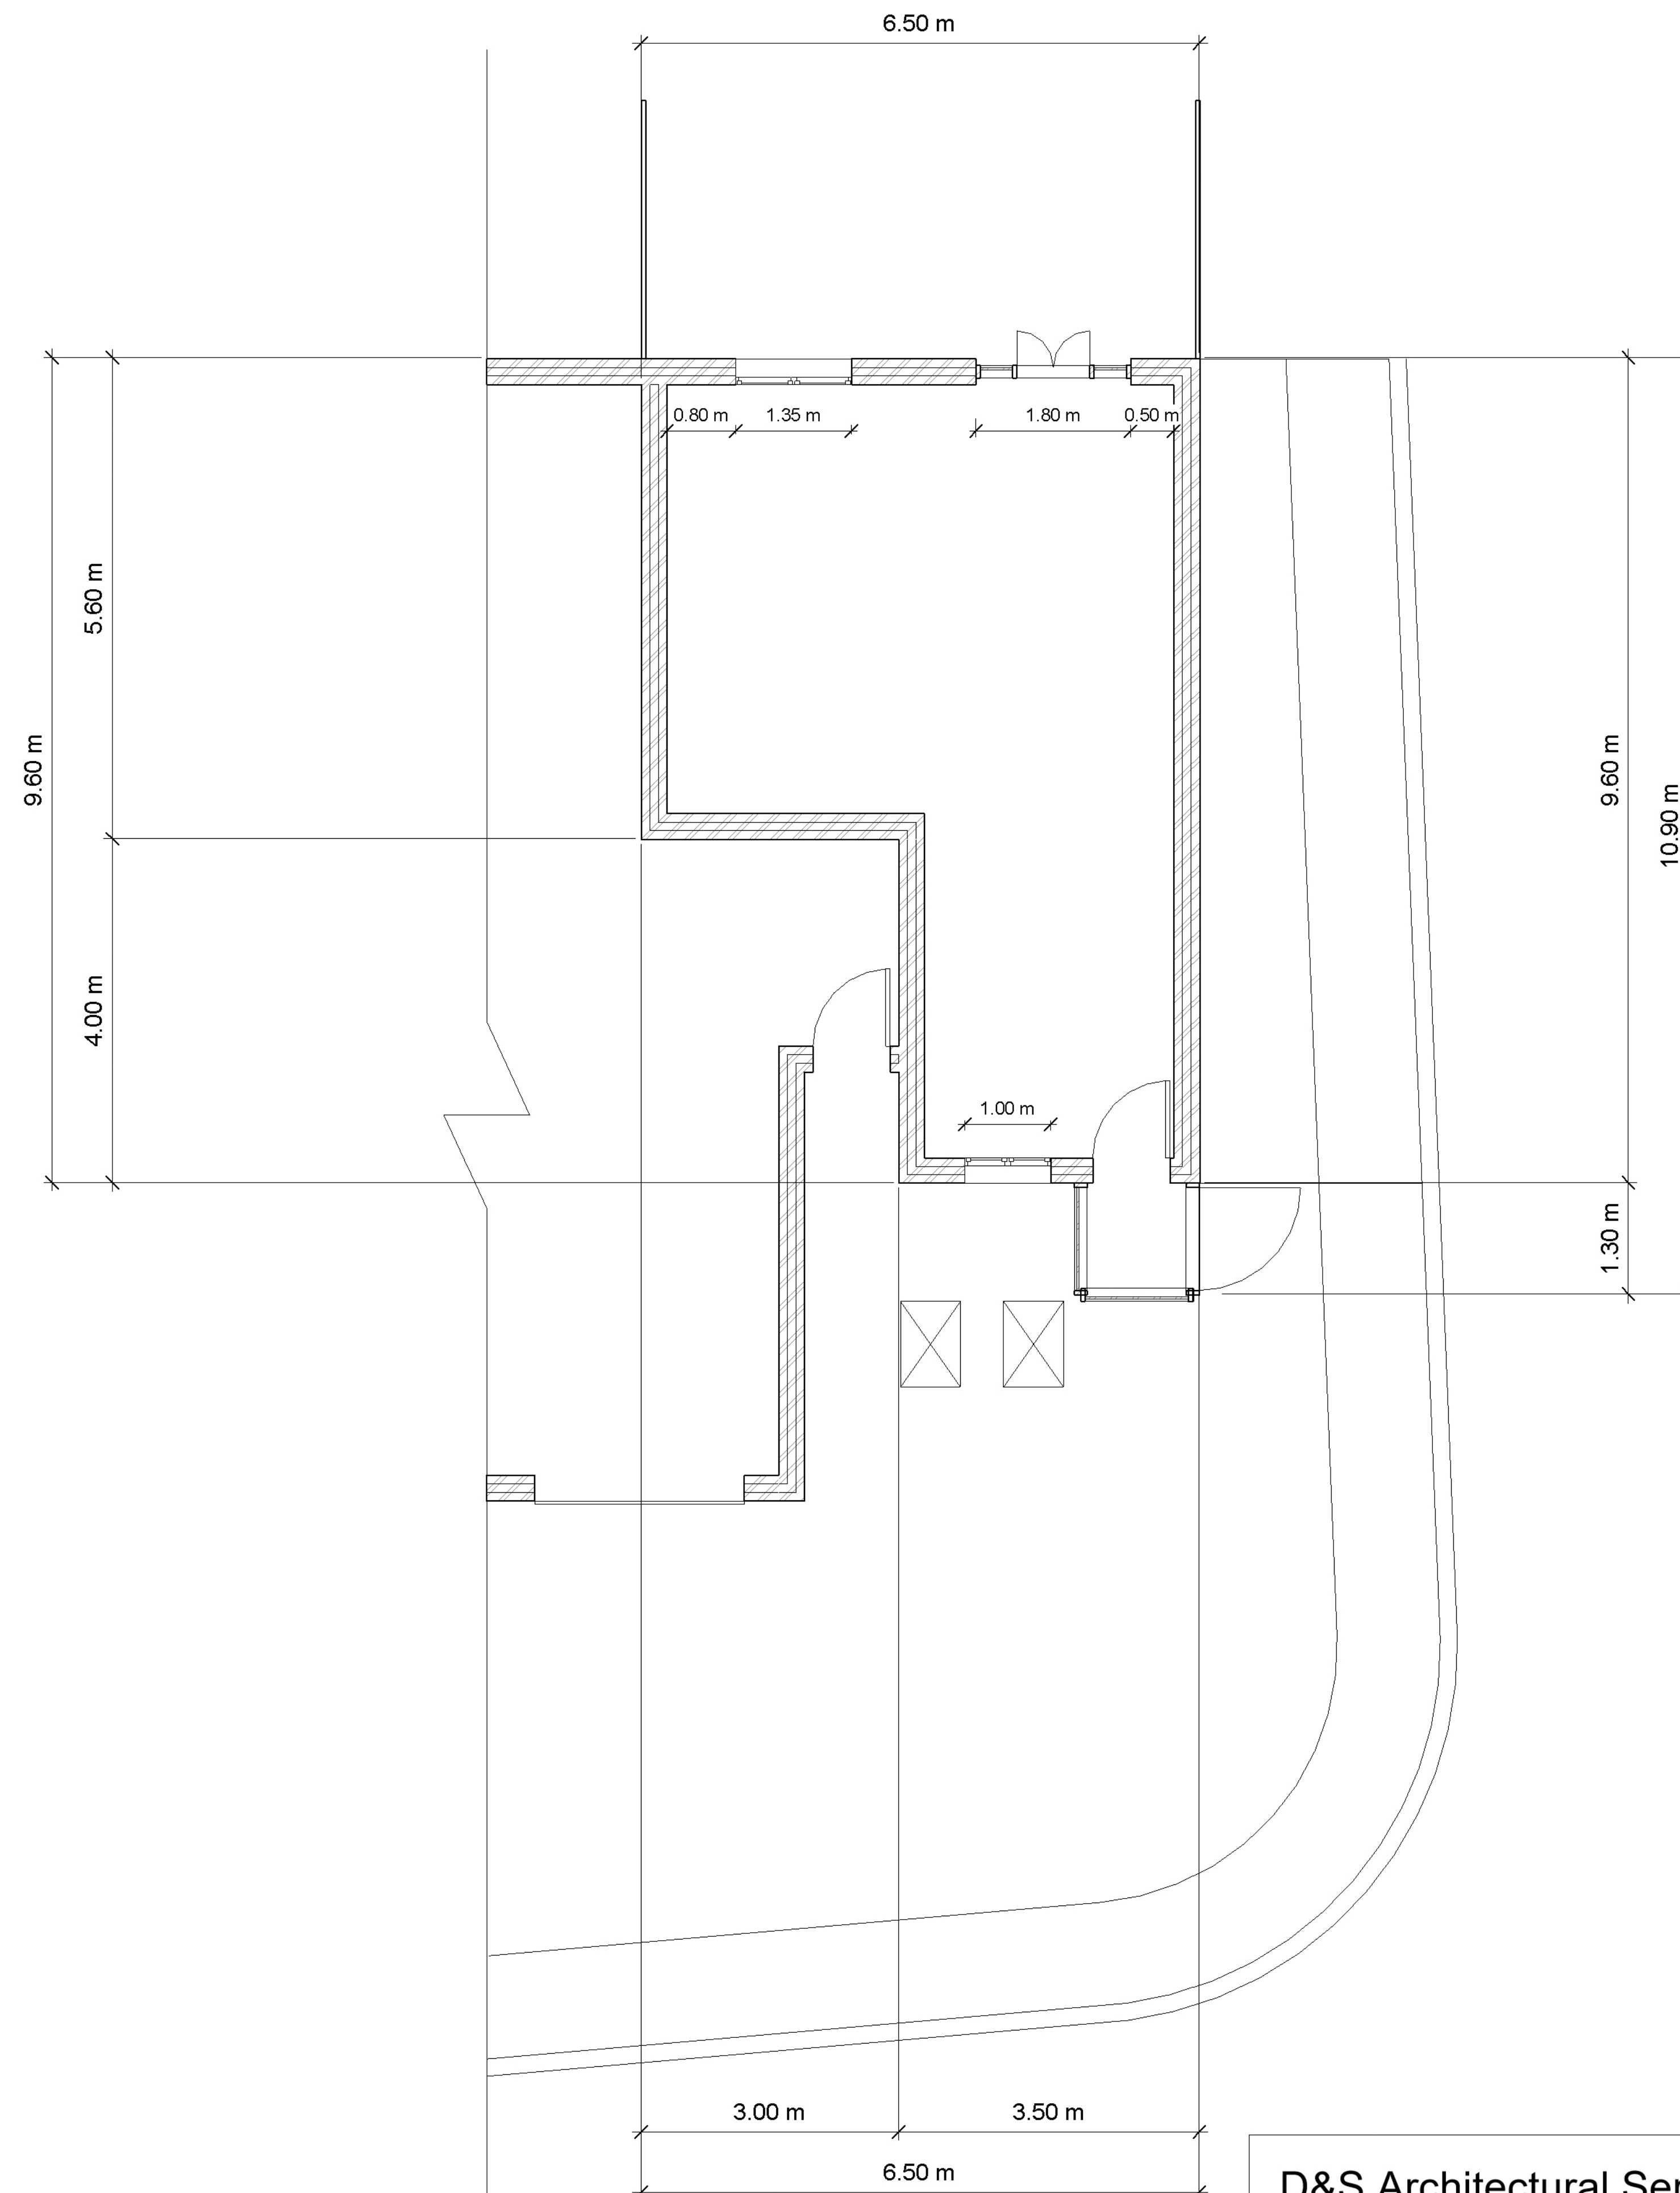

Ground Floor

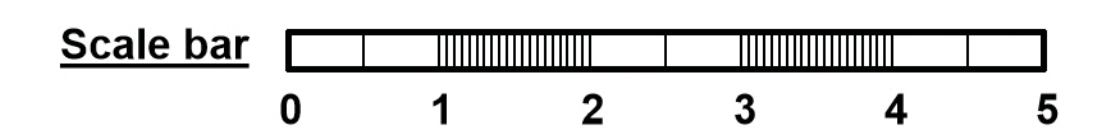

D&S Architectural Services
40 Kingsend.
Ruislip HA4 7DA
Mobile:07818433188

Project No. 24-16
Drawing Title:
Existing Plans
Scale: 1:50

Client : Mr & Mrs Gouhari
Address: 52 Chestwood Grove,
Uxbridge UB10 0EN