




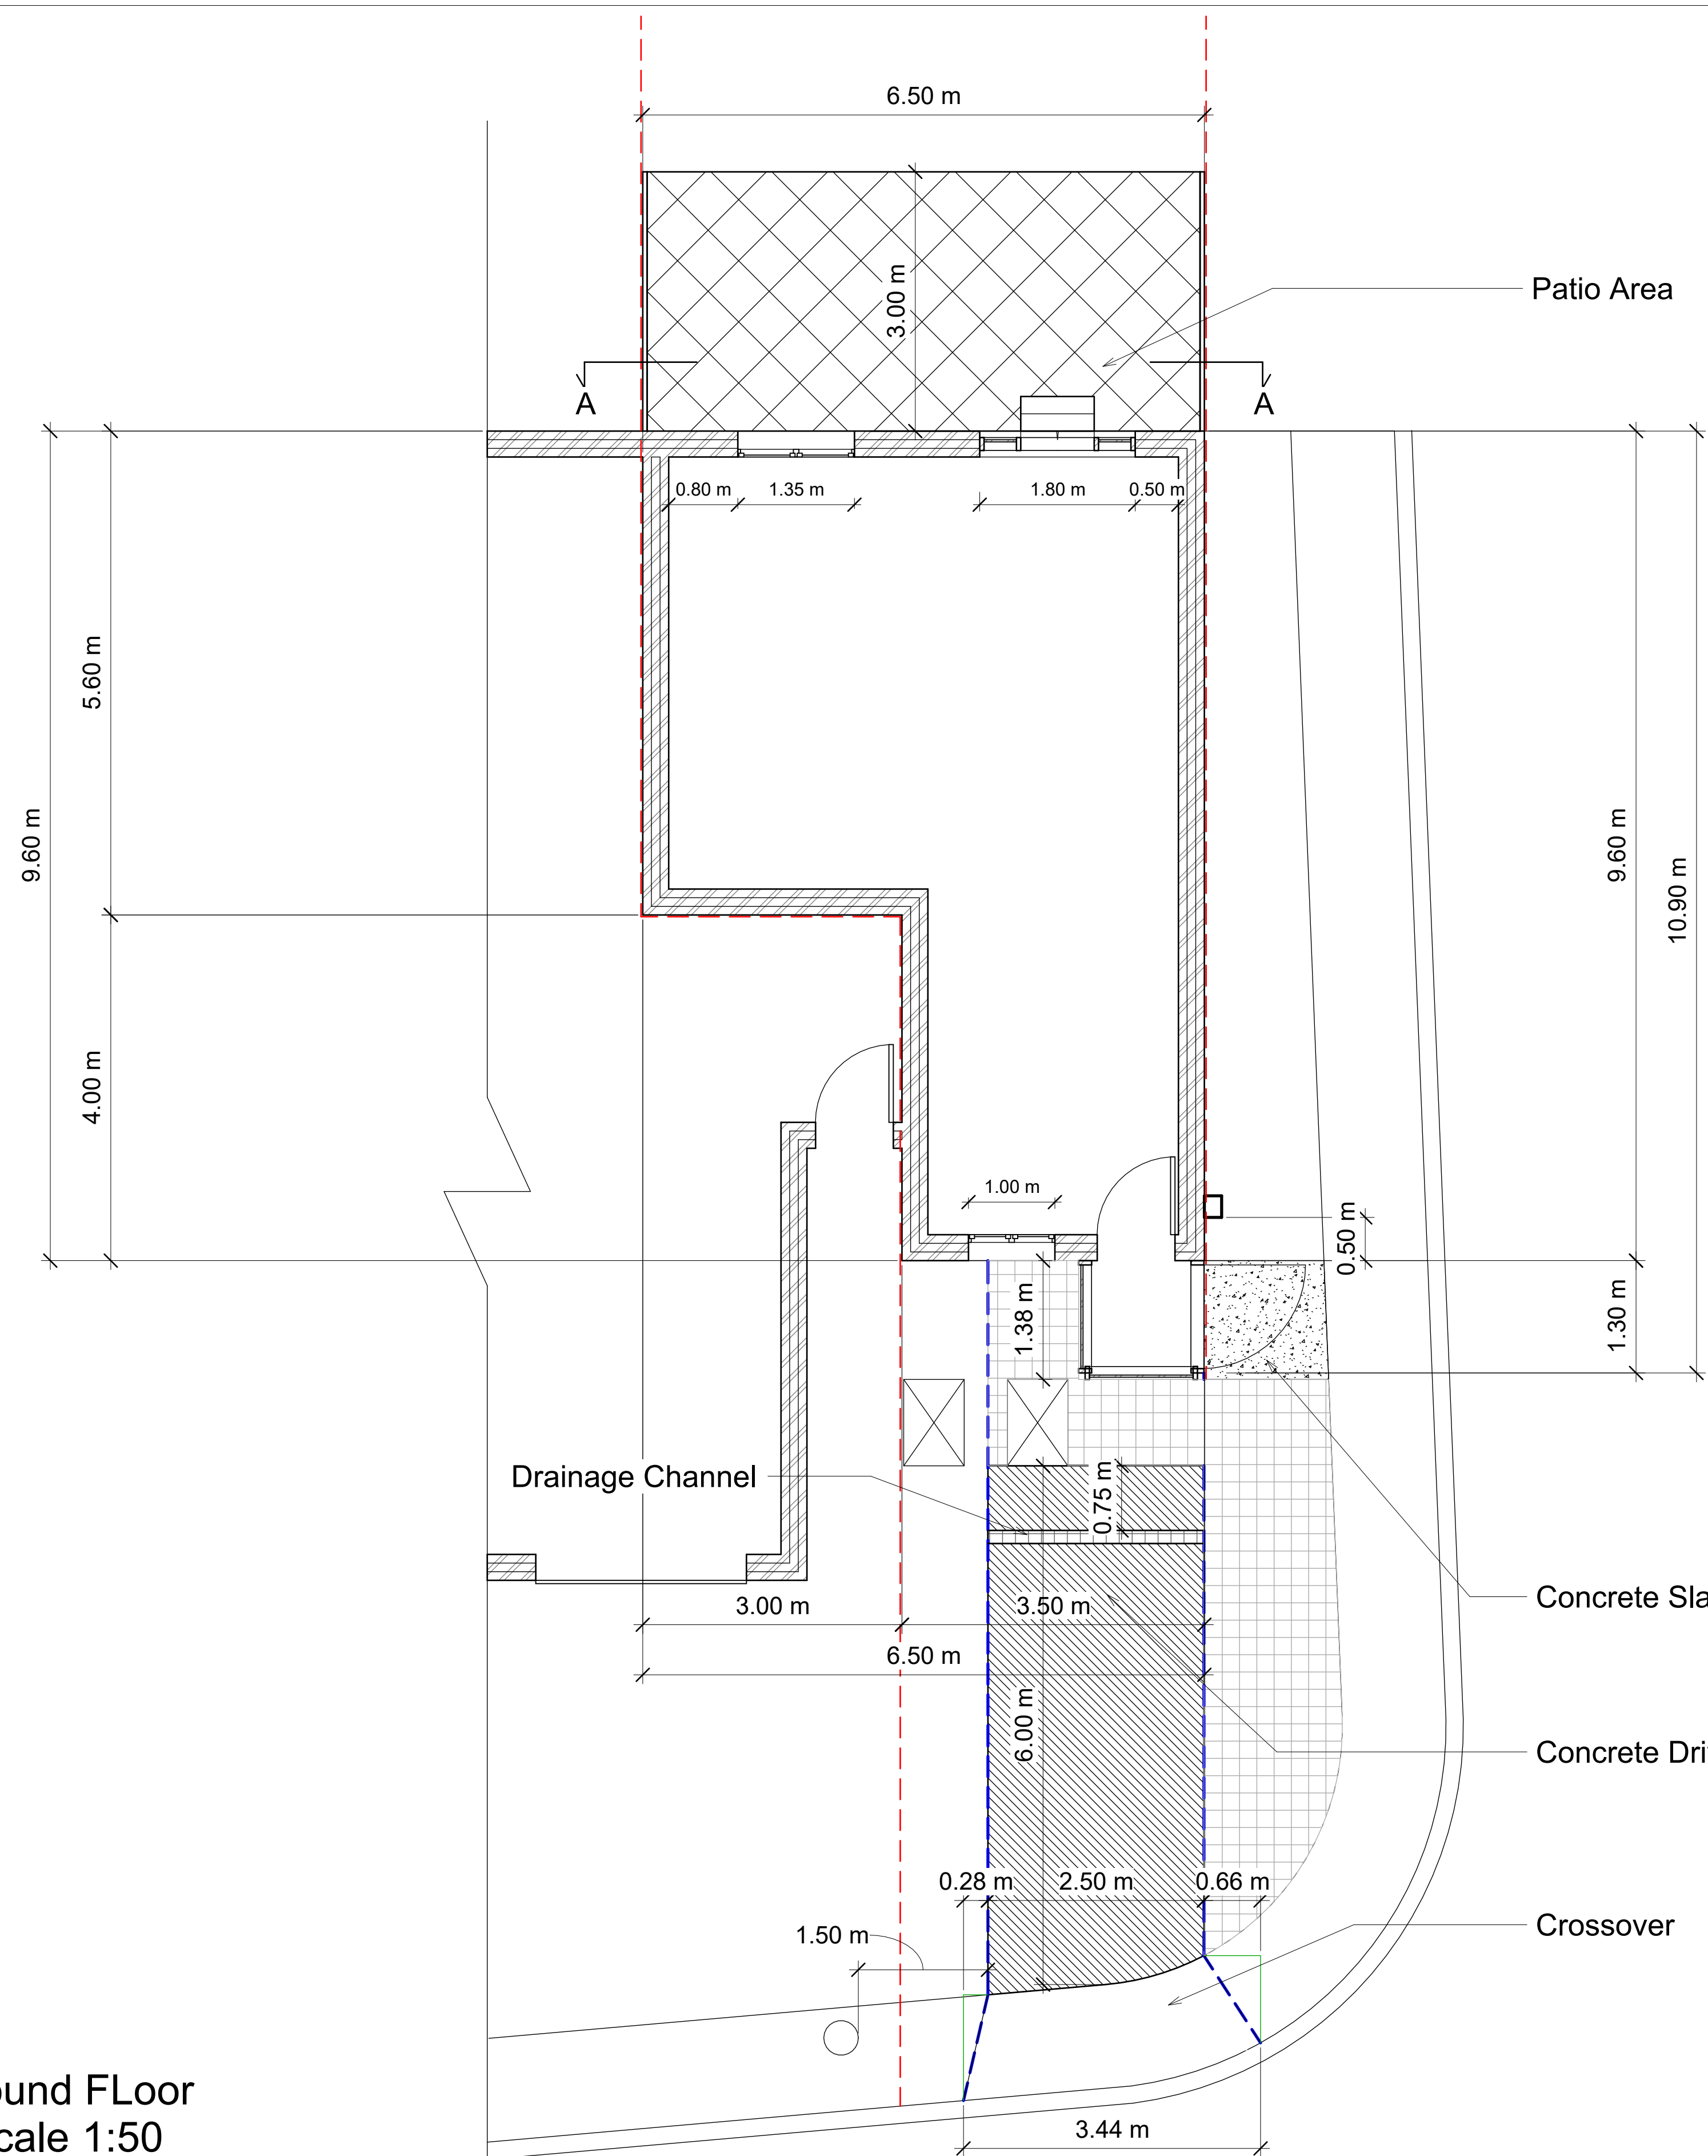


Ground Floor
Scale 1:50

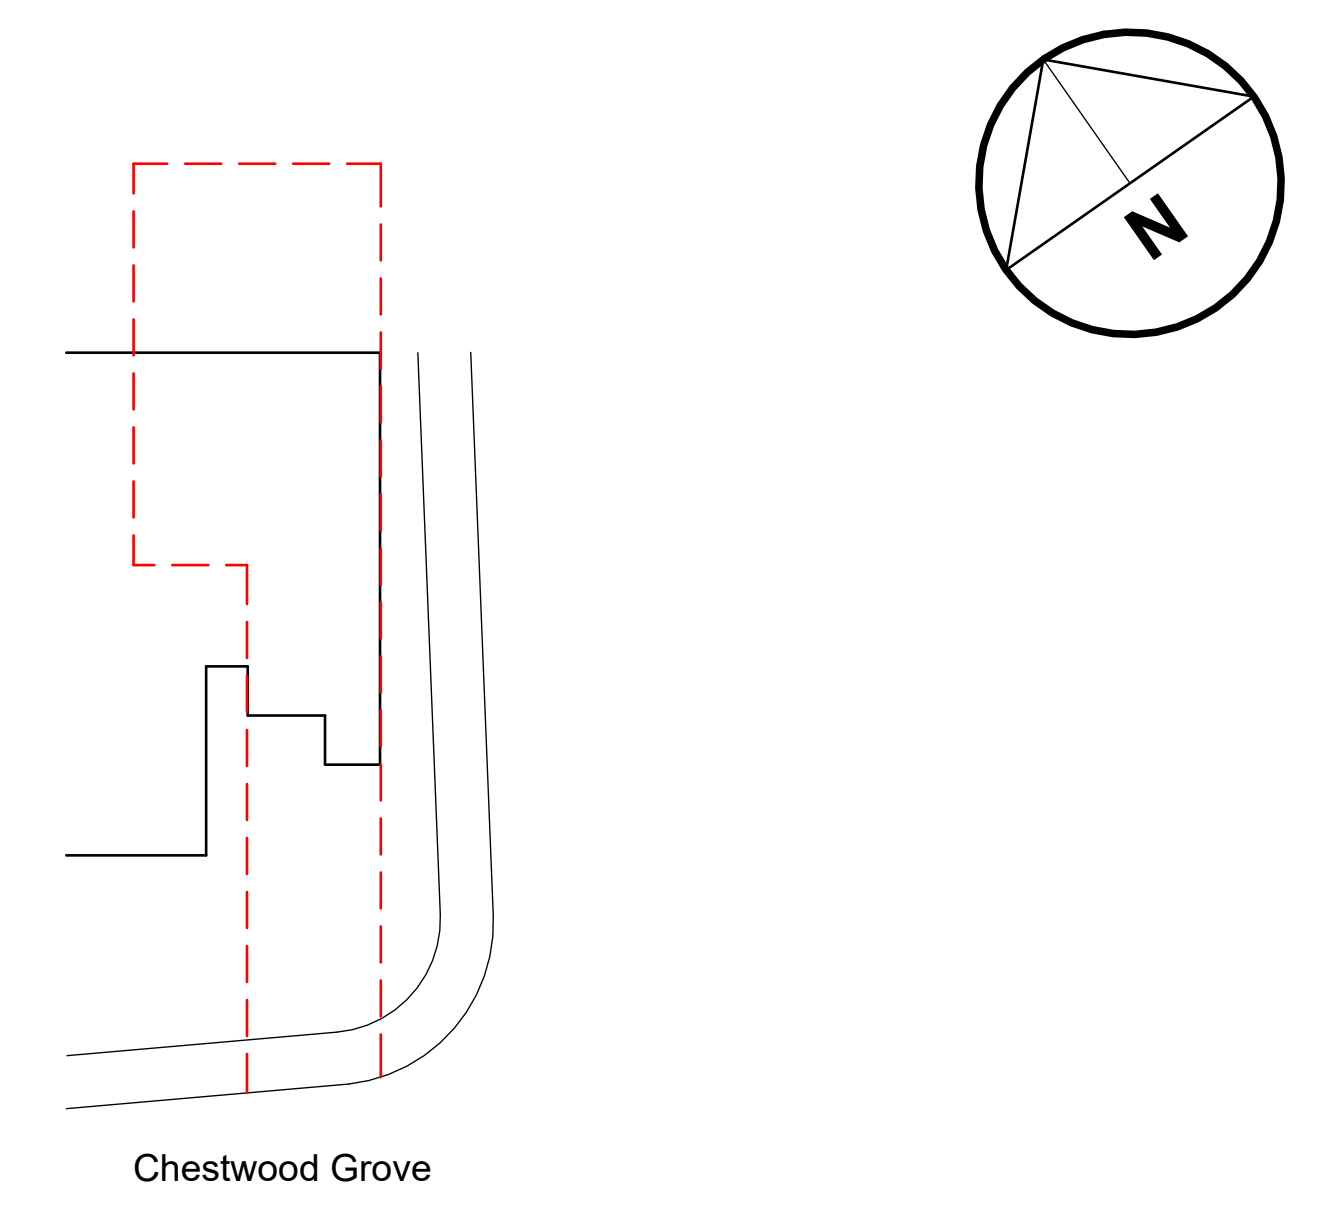

Site View
Scale 1:200

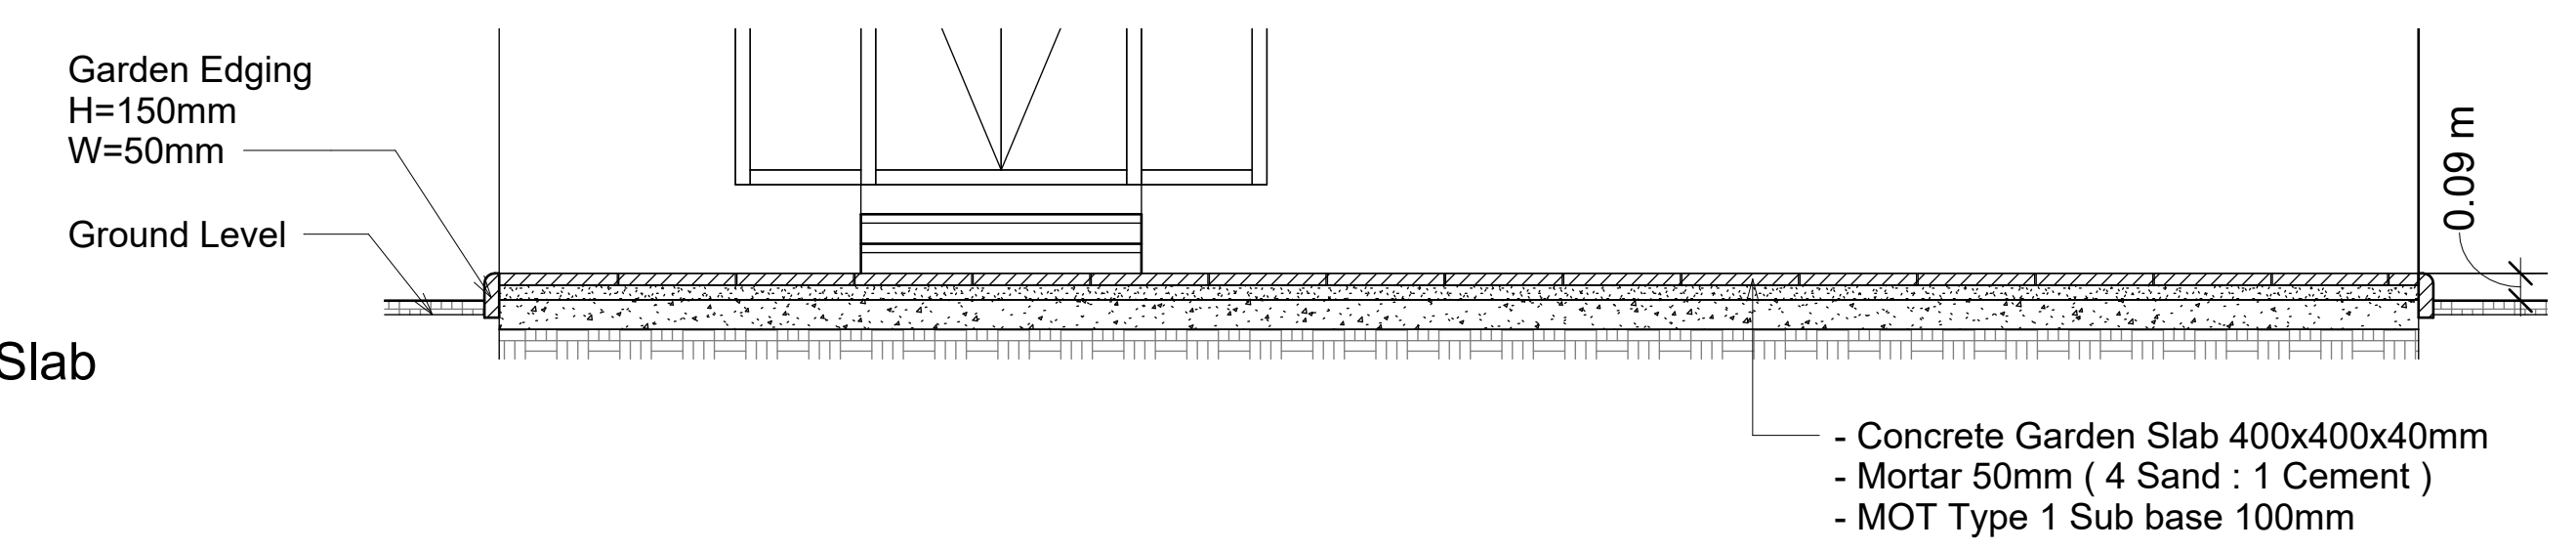

Section A-A
Scale 1:25

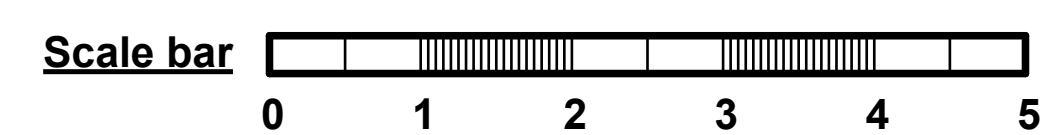

D&S Architectural Services
40 Kingsend.
Ruislip HA4 7DA
Mobile:07818433188

Project No. 25-22
Drawing Title:
Proposed 2A Revision Plans
Scale: 1:25,1:50 & 1:200

Client : Mr & Mrs Gouhari
Address: 52 Chestwood Grove,
Uxbridge UB10 0EN