


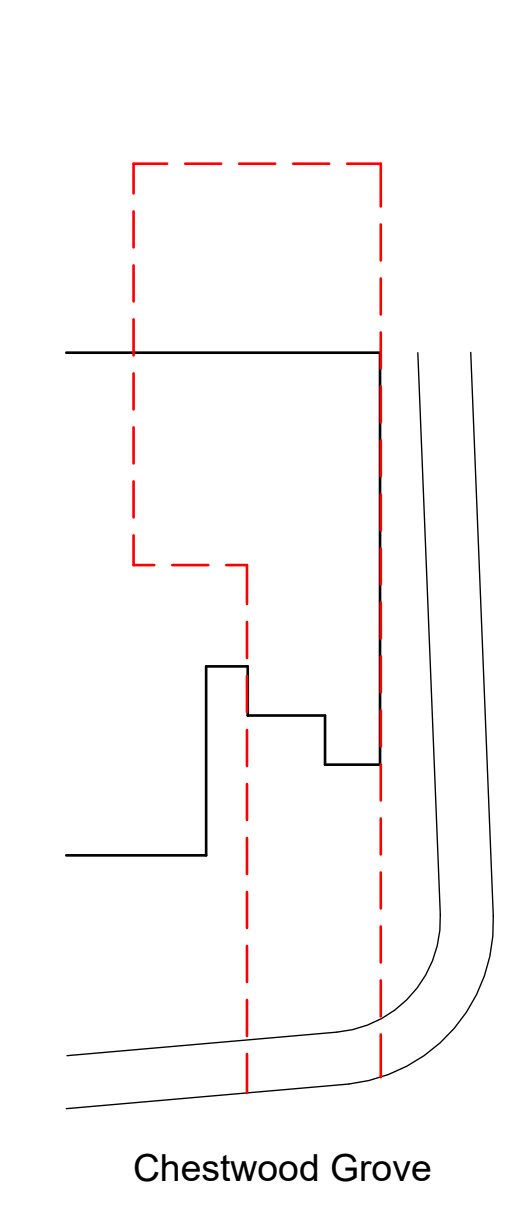


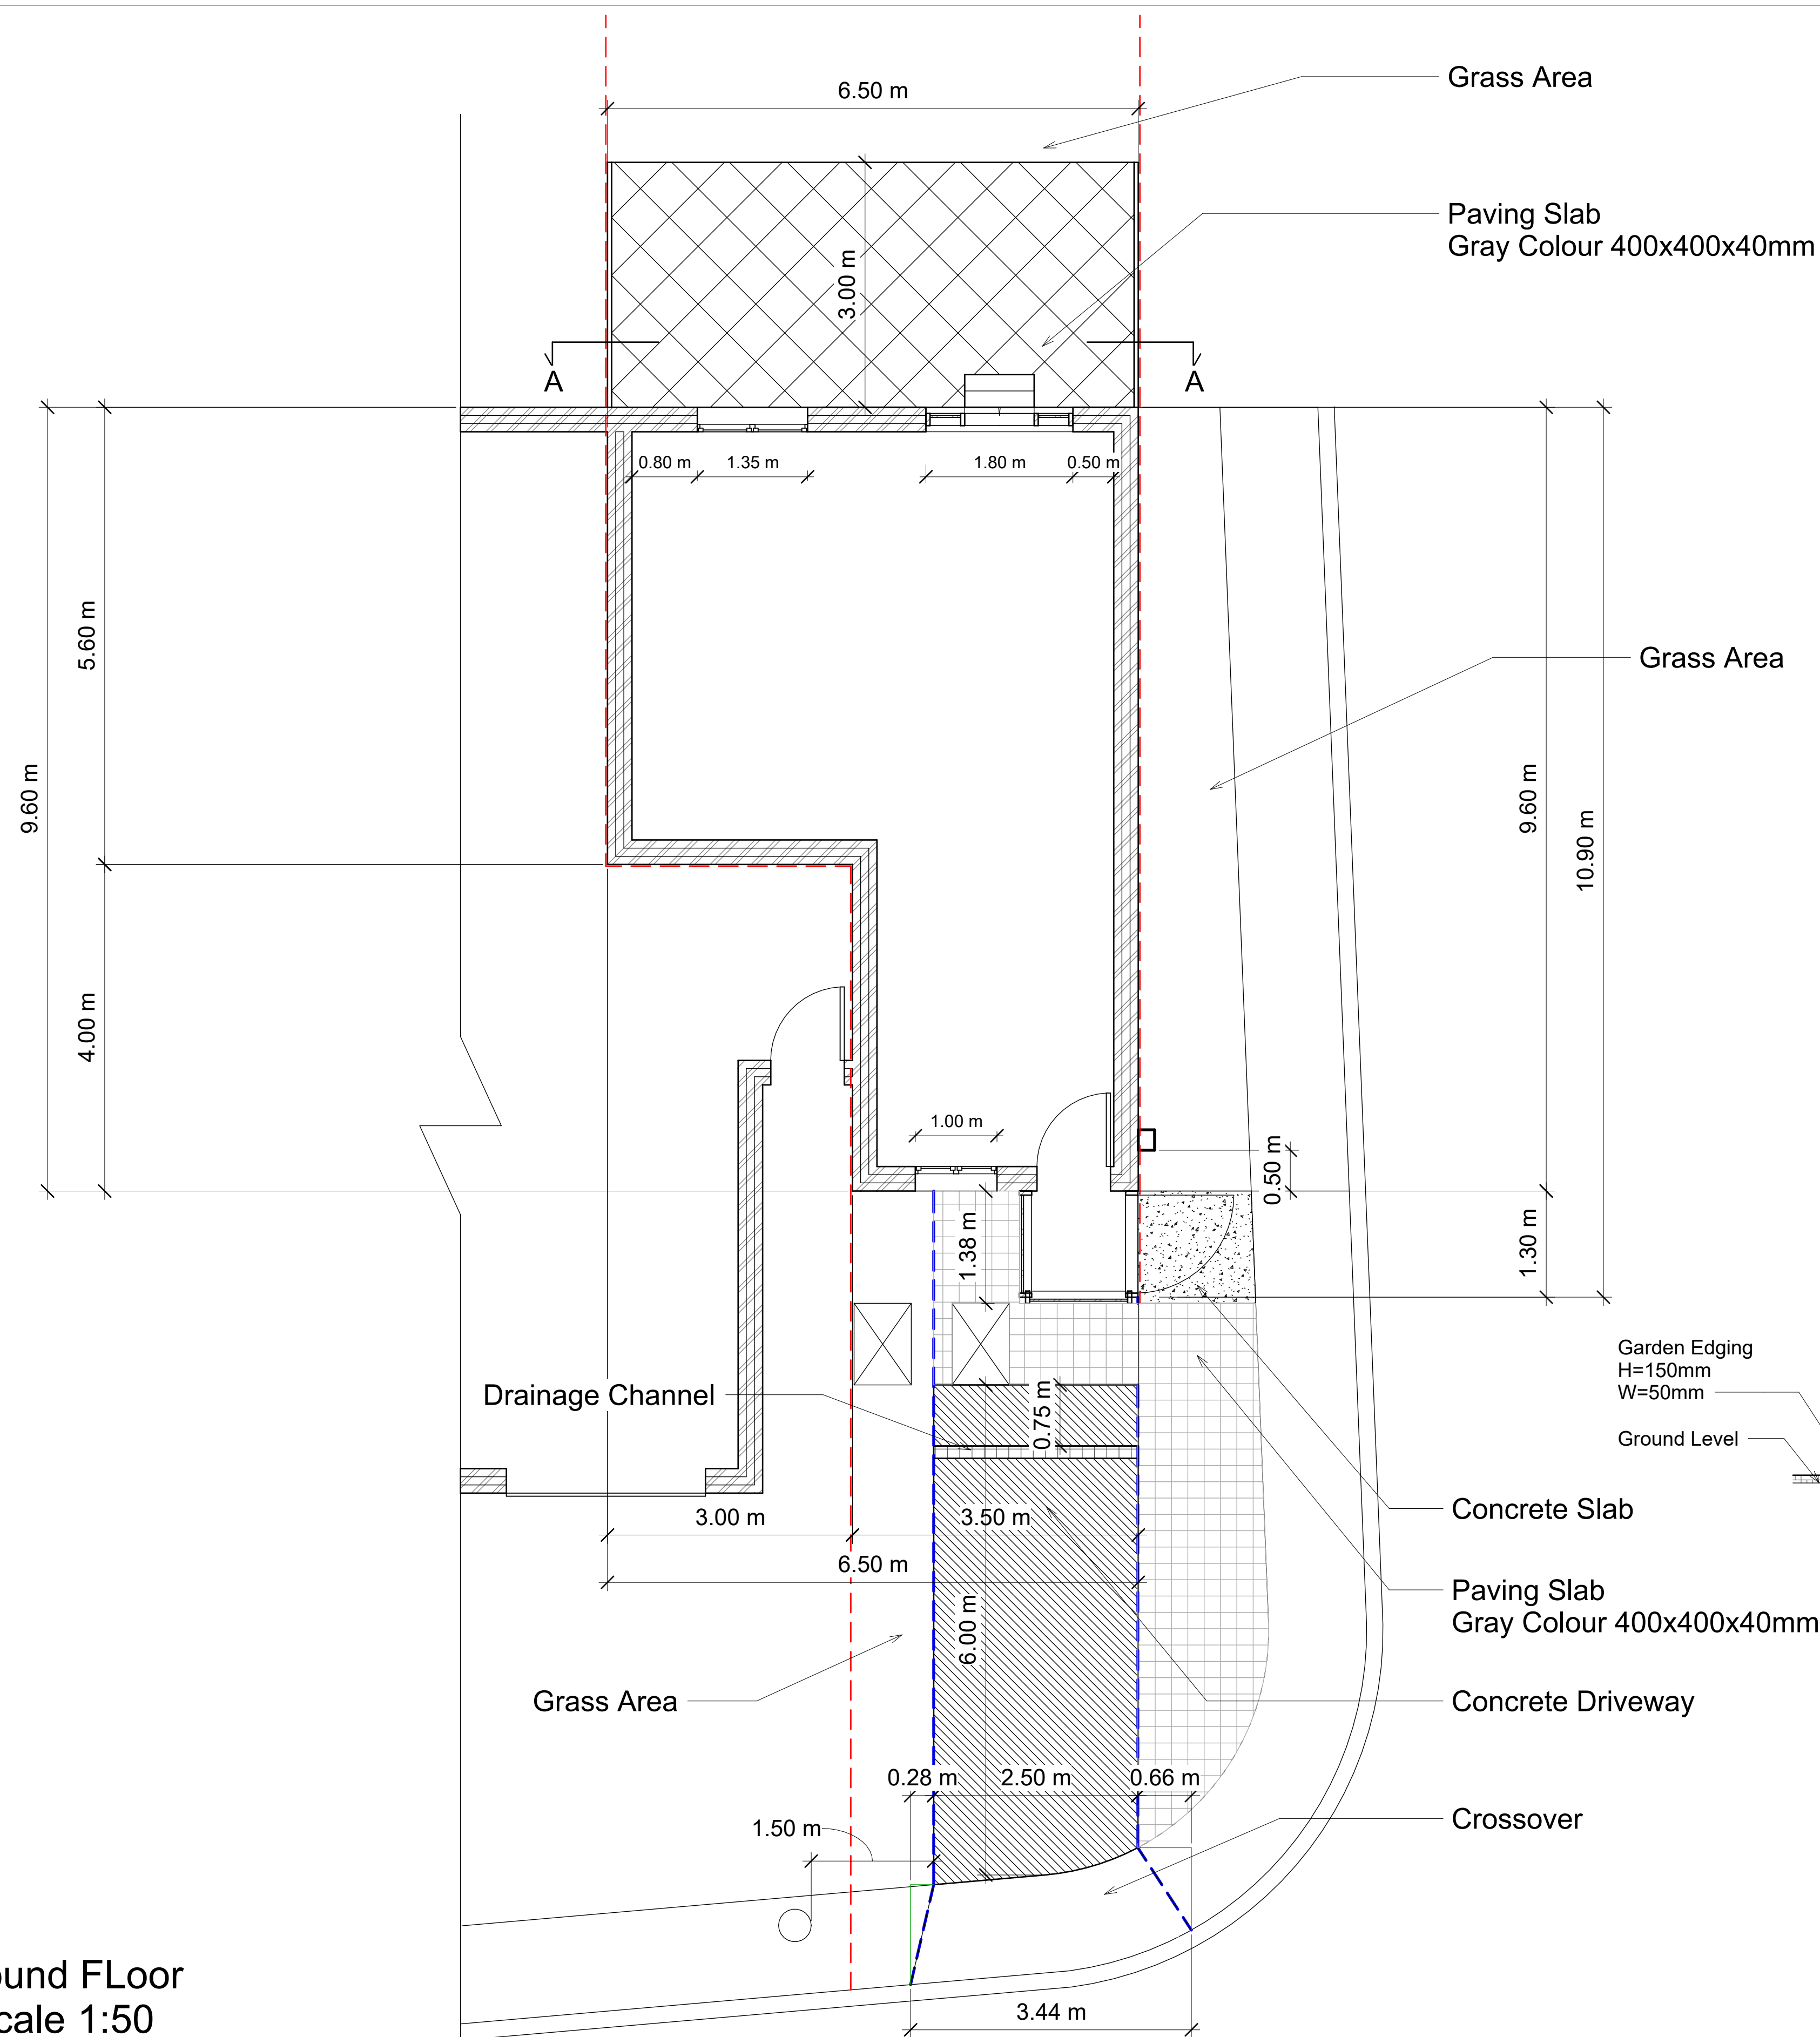

Site View
Scale 1:200

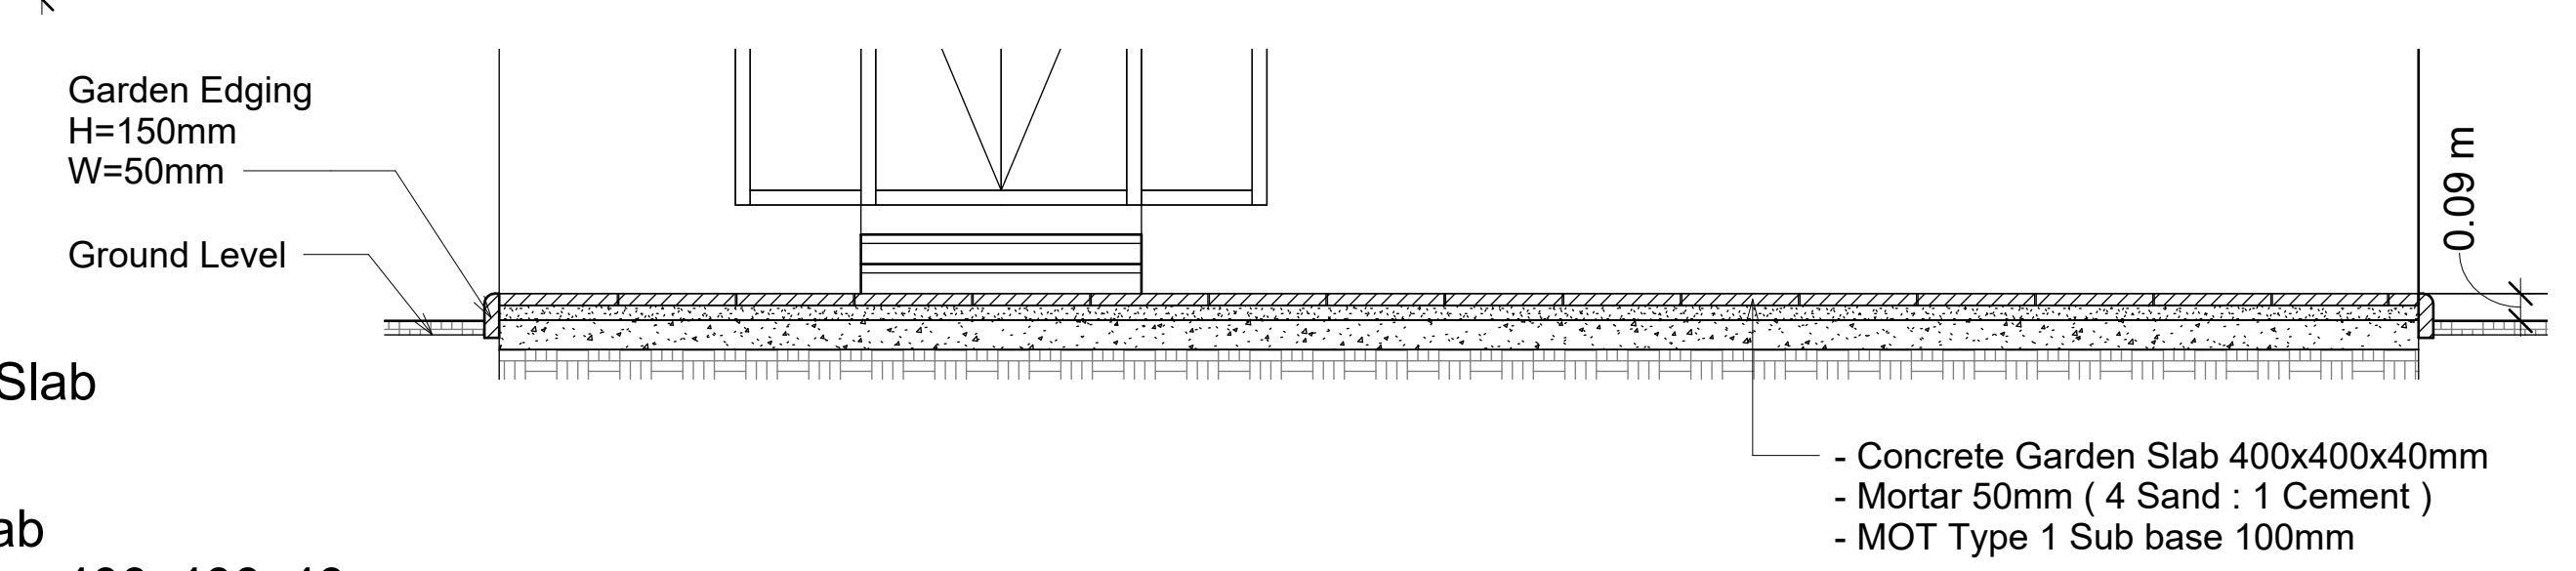

Section A-A
Scale 1:25

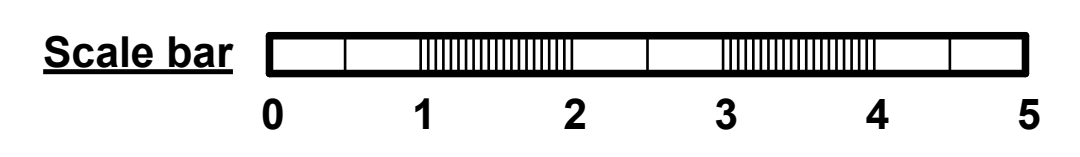

Ground Floor
Scale 1:50

D&S Architectural Services 40 Kingsend. Ruislip HA4 7DA Mobile:07818433188	Project No. 25-22 Drawing Title: Proposed 2B Revision Plans Scale: 1:25,1:50 & 1:200 Date: 8/11/2025	Client : Mr & Mrs Gouhari Address: 52 Chestwood Grove, Uxbridge UB10 0EN
---	--	--