

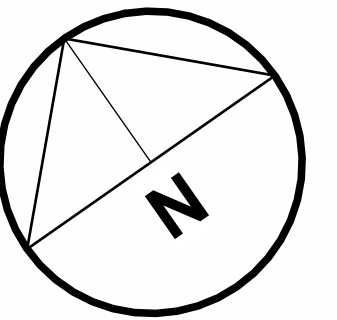
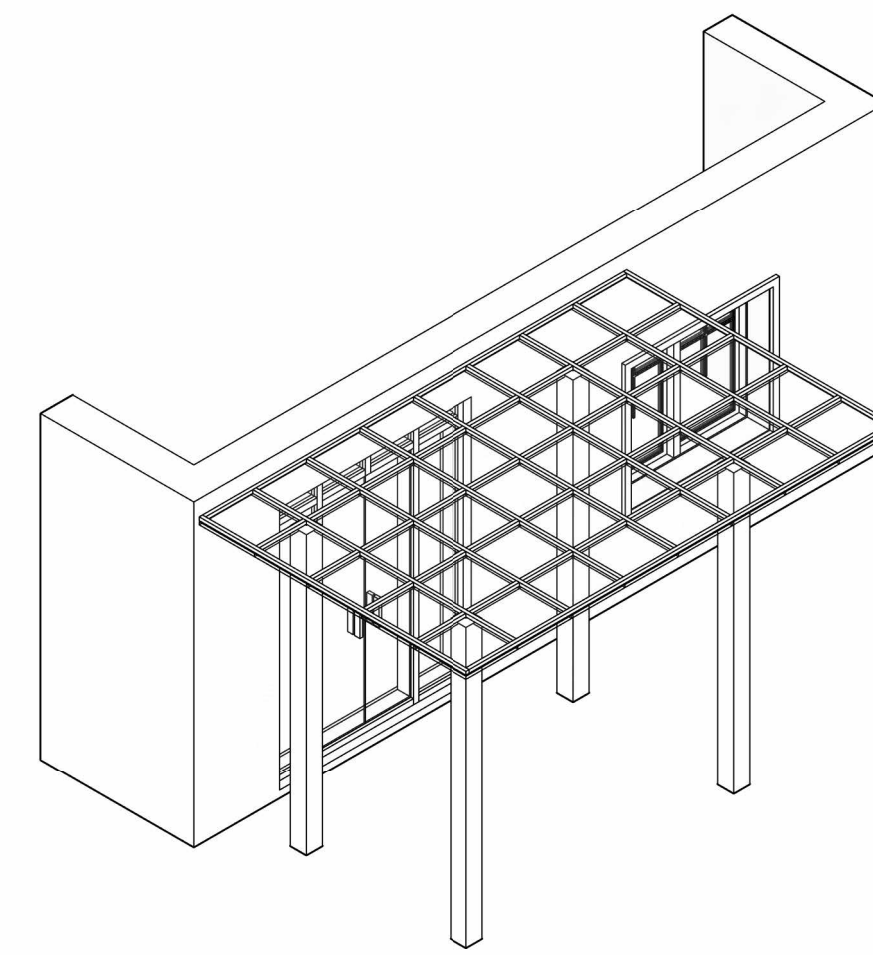


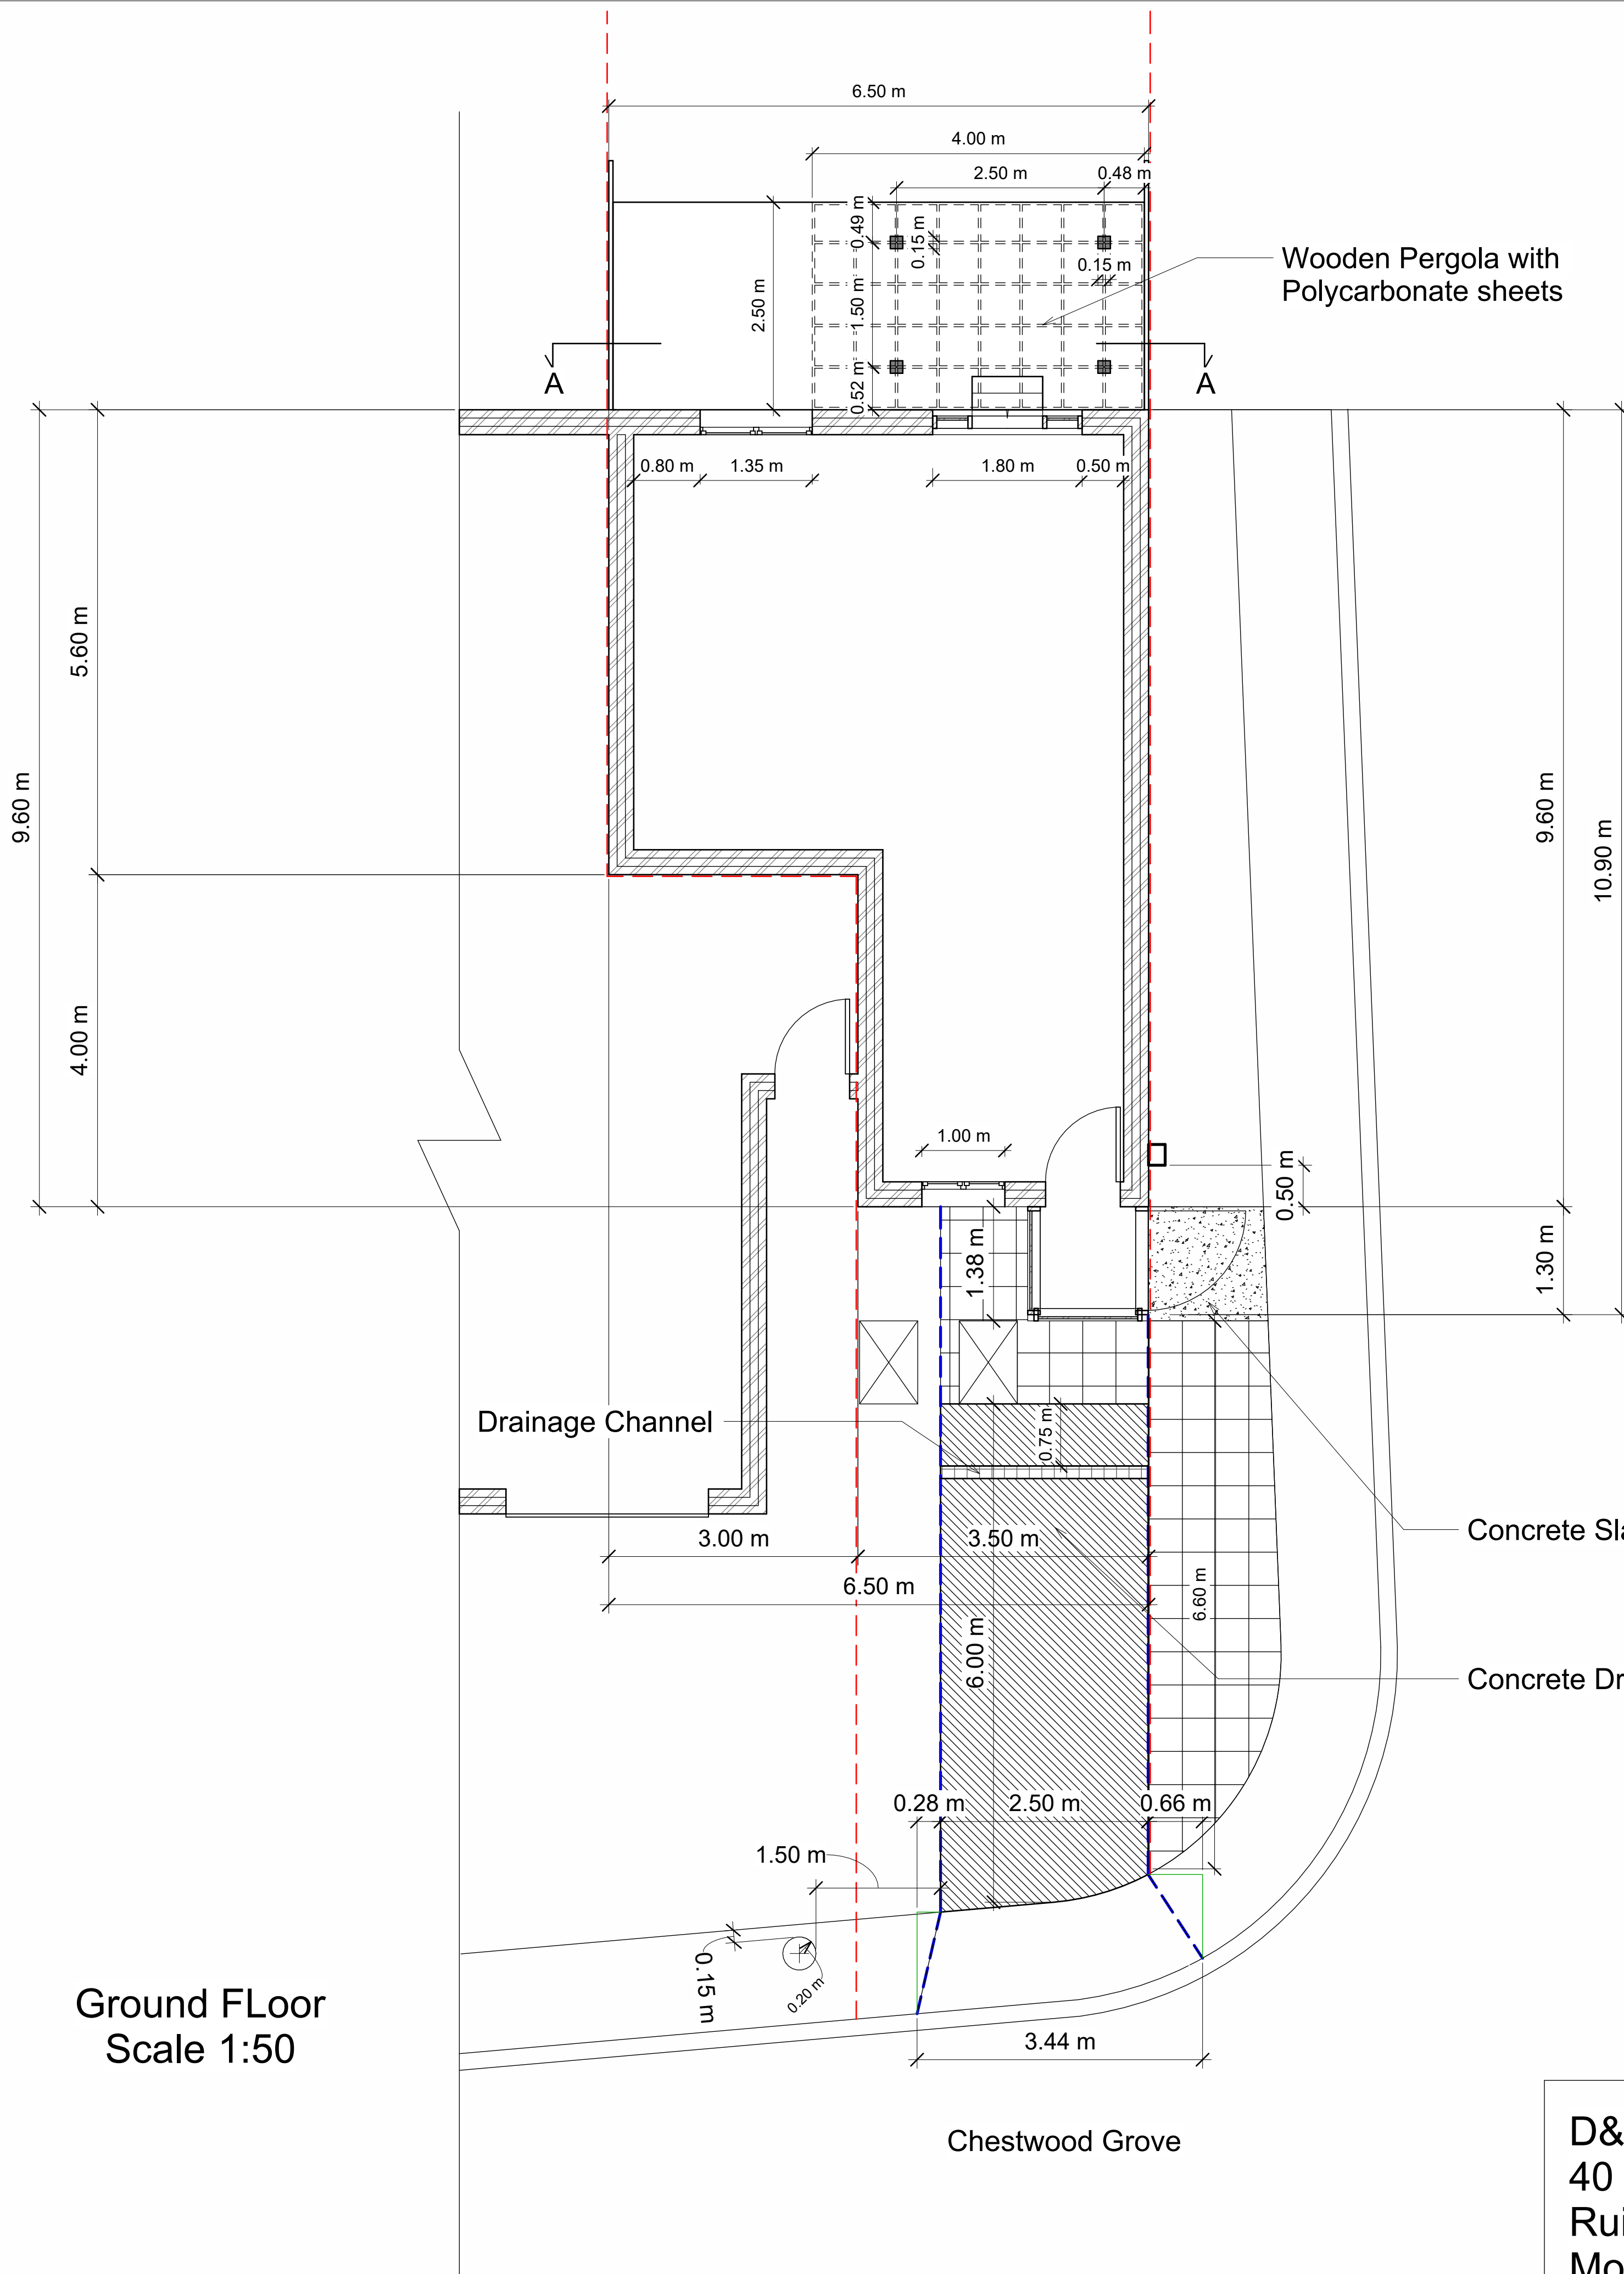


Work specification to construct a wooden pergola with polycarbonate roofing sheets on the top:

- 1 Treated timber must be used
- 2 Post size 150 x150mm
- 3 All timber works above the posts are 100x50mm
- 4 Clear polycarbonate roofing sheets to be fixed above the timber works with the right fixtures
- 5 lead flashing or similar must be installed between the wall and roof sheets

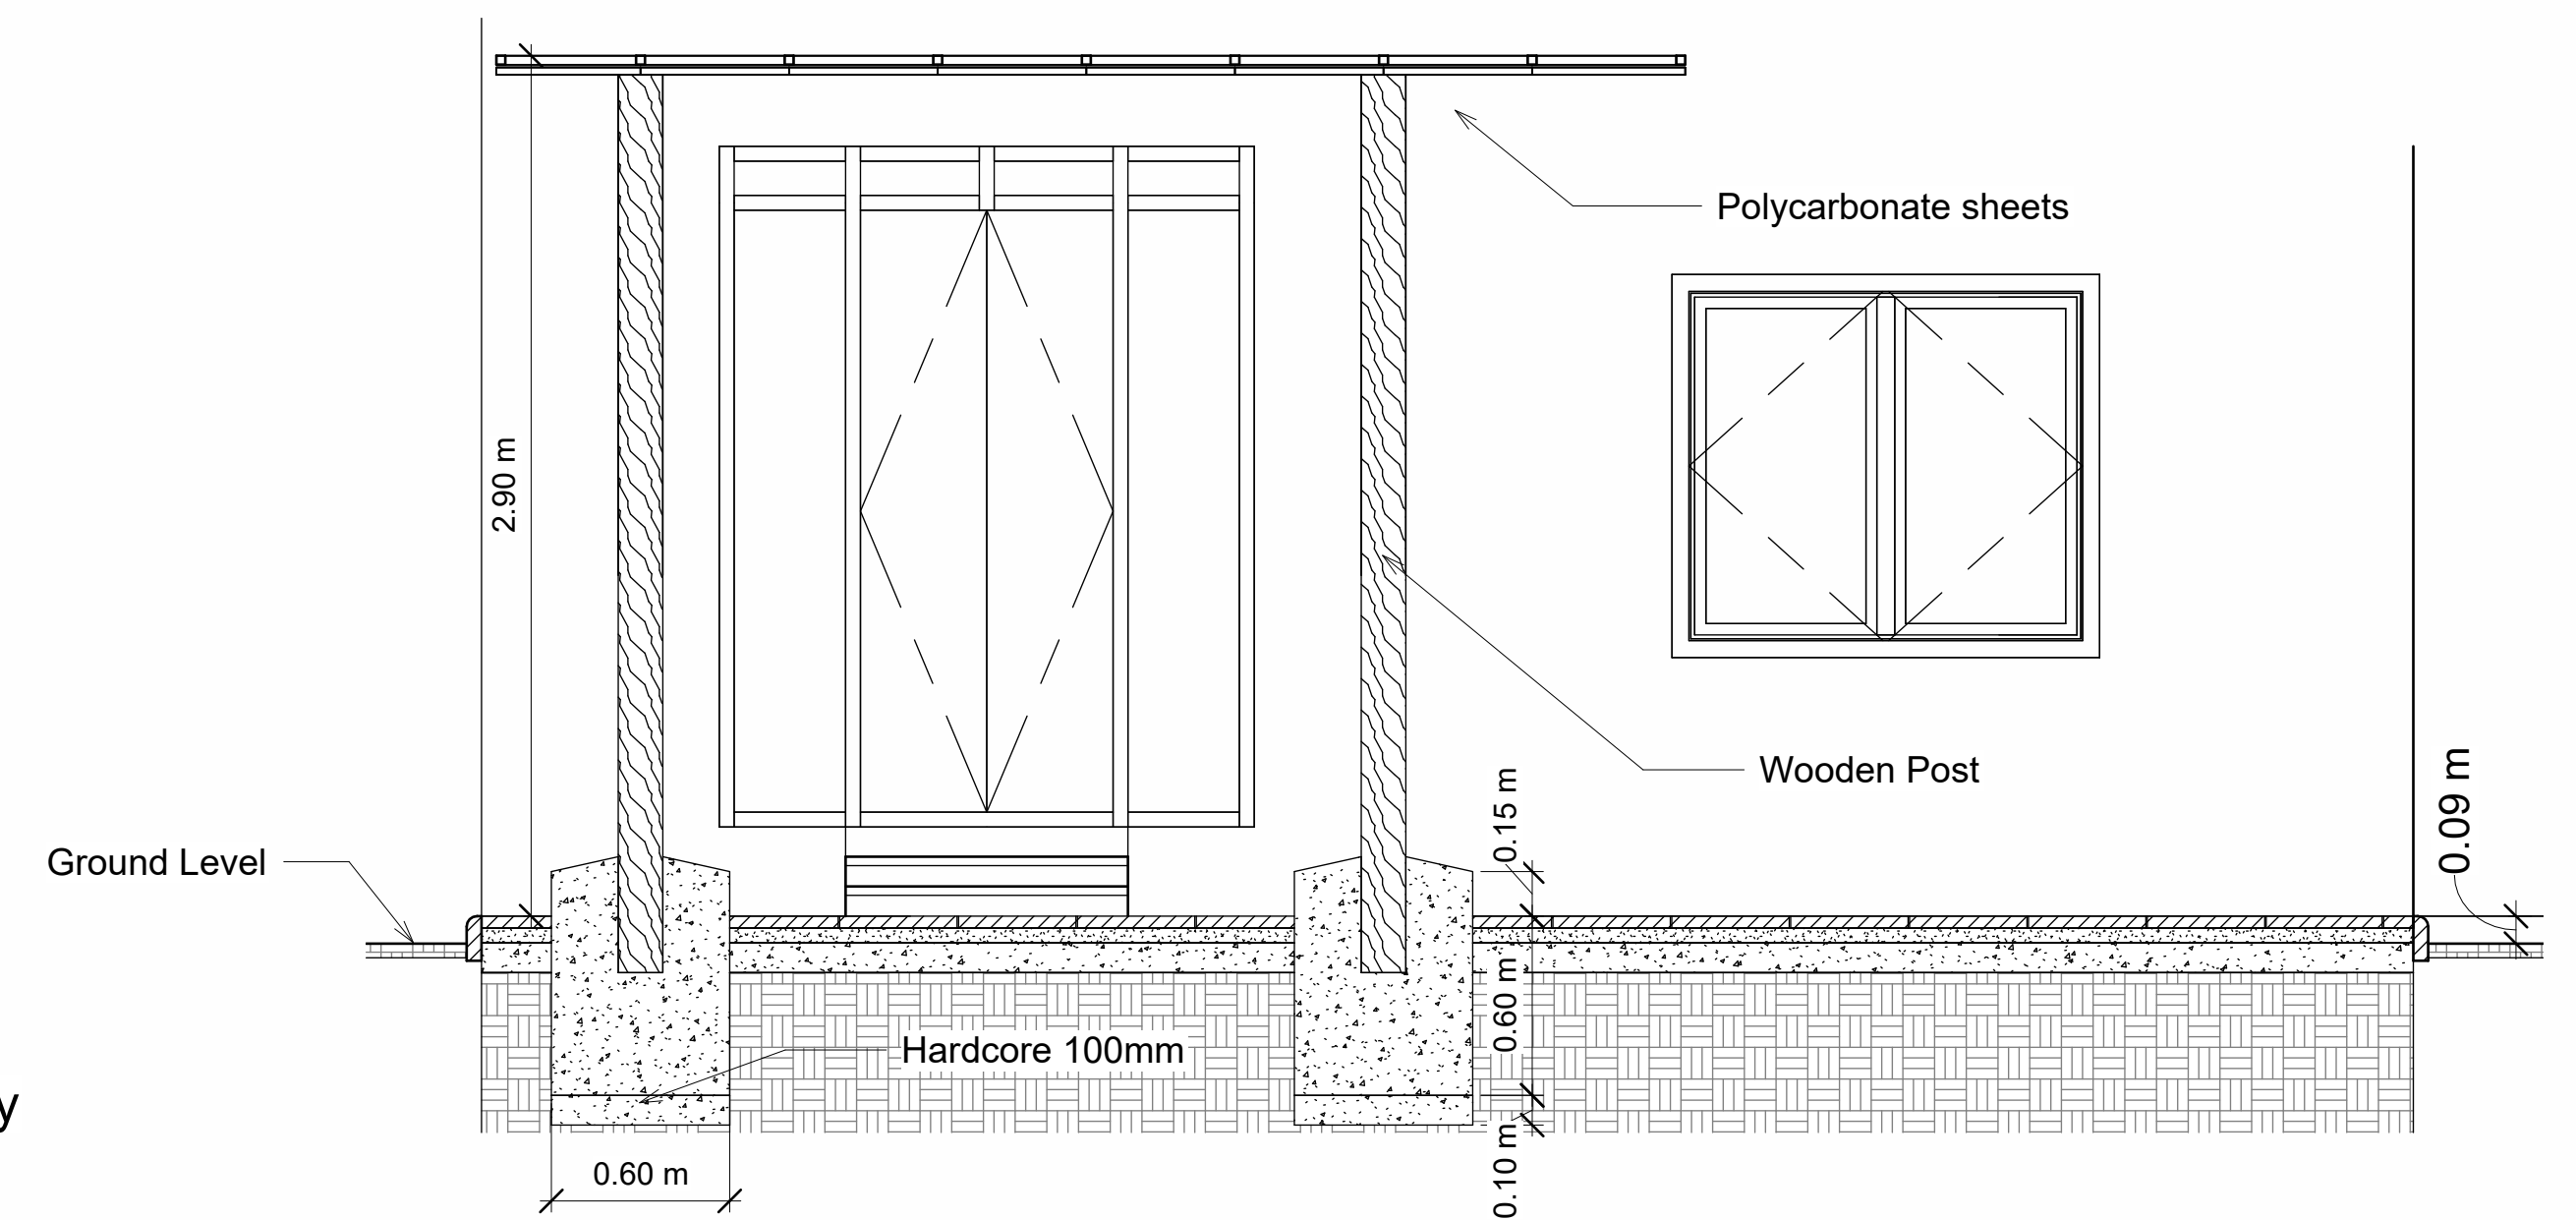

Section A-A
Scale 1:25

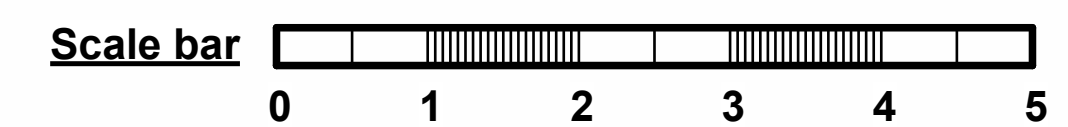

Ground Floor
Scale 1:50

D&S Architectural Services
40 Kingsend.
Ruislip HA4 7DA
Mobile:07818433188

Project No. 25-22
Drawing Title:
Proposed Plans & Sections
Revision No.22 - A
Scale: 1:25,1:50 & 1:200

Client : Mr & Mrs Gouhari
Address: 52 Chestwood Grove,
Uxbridge UB10 0EN