




FRONT ELEVATION

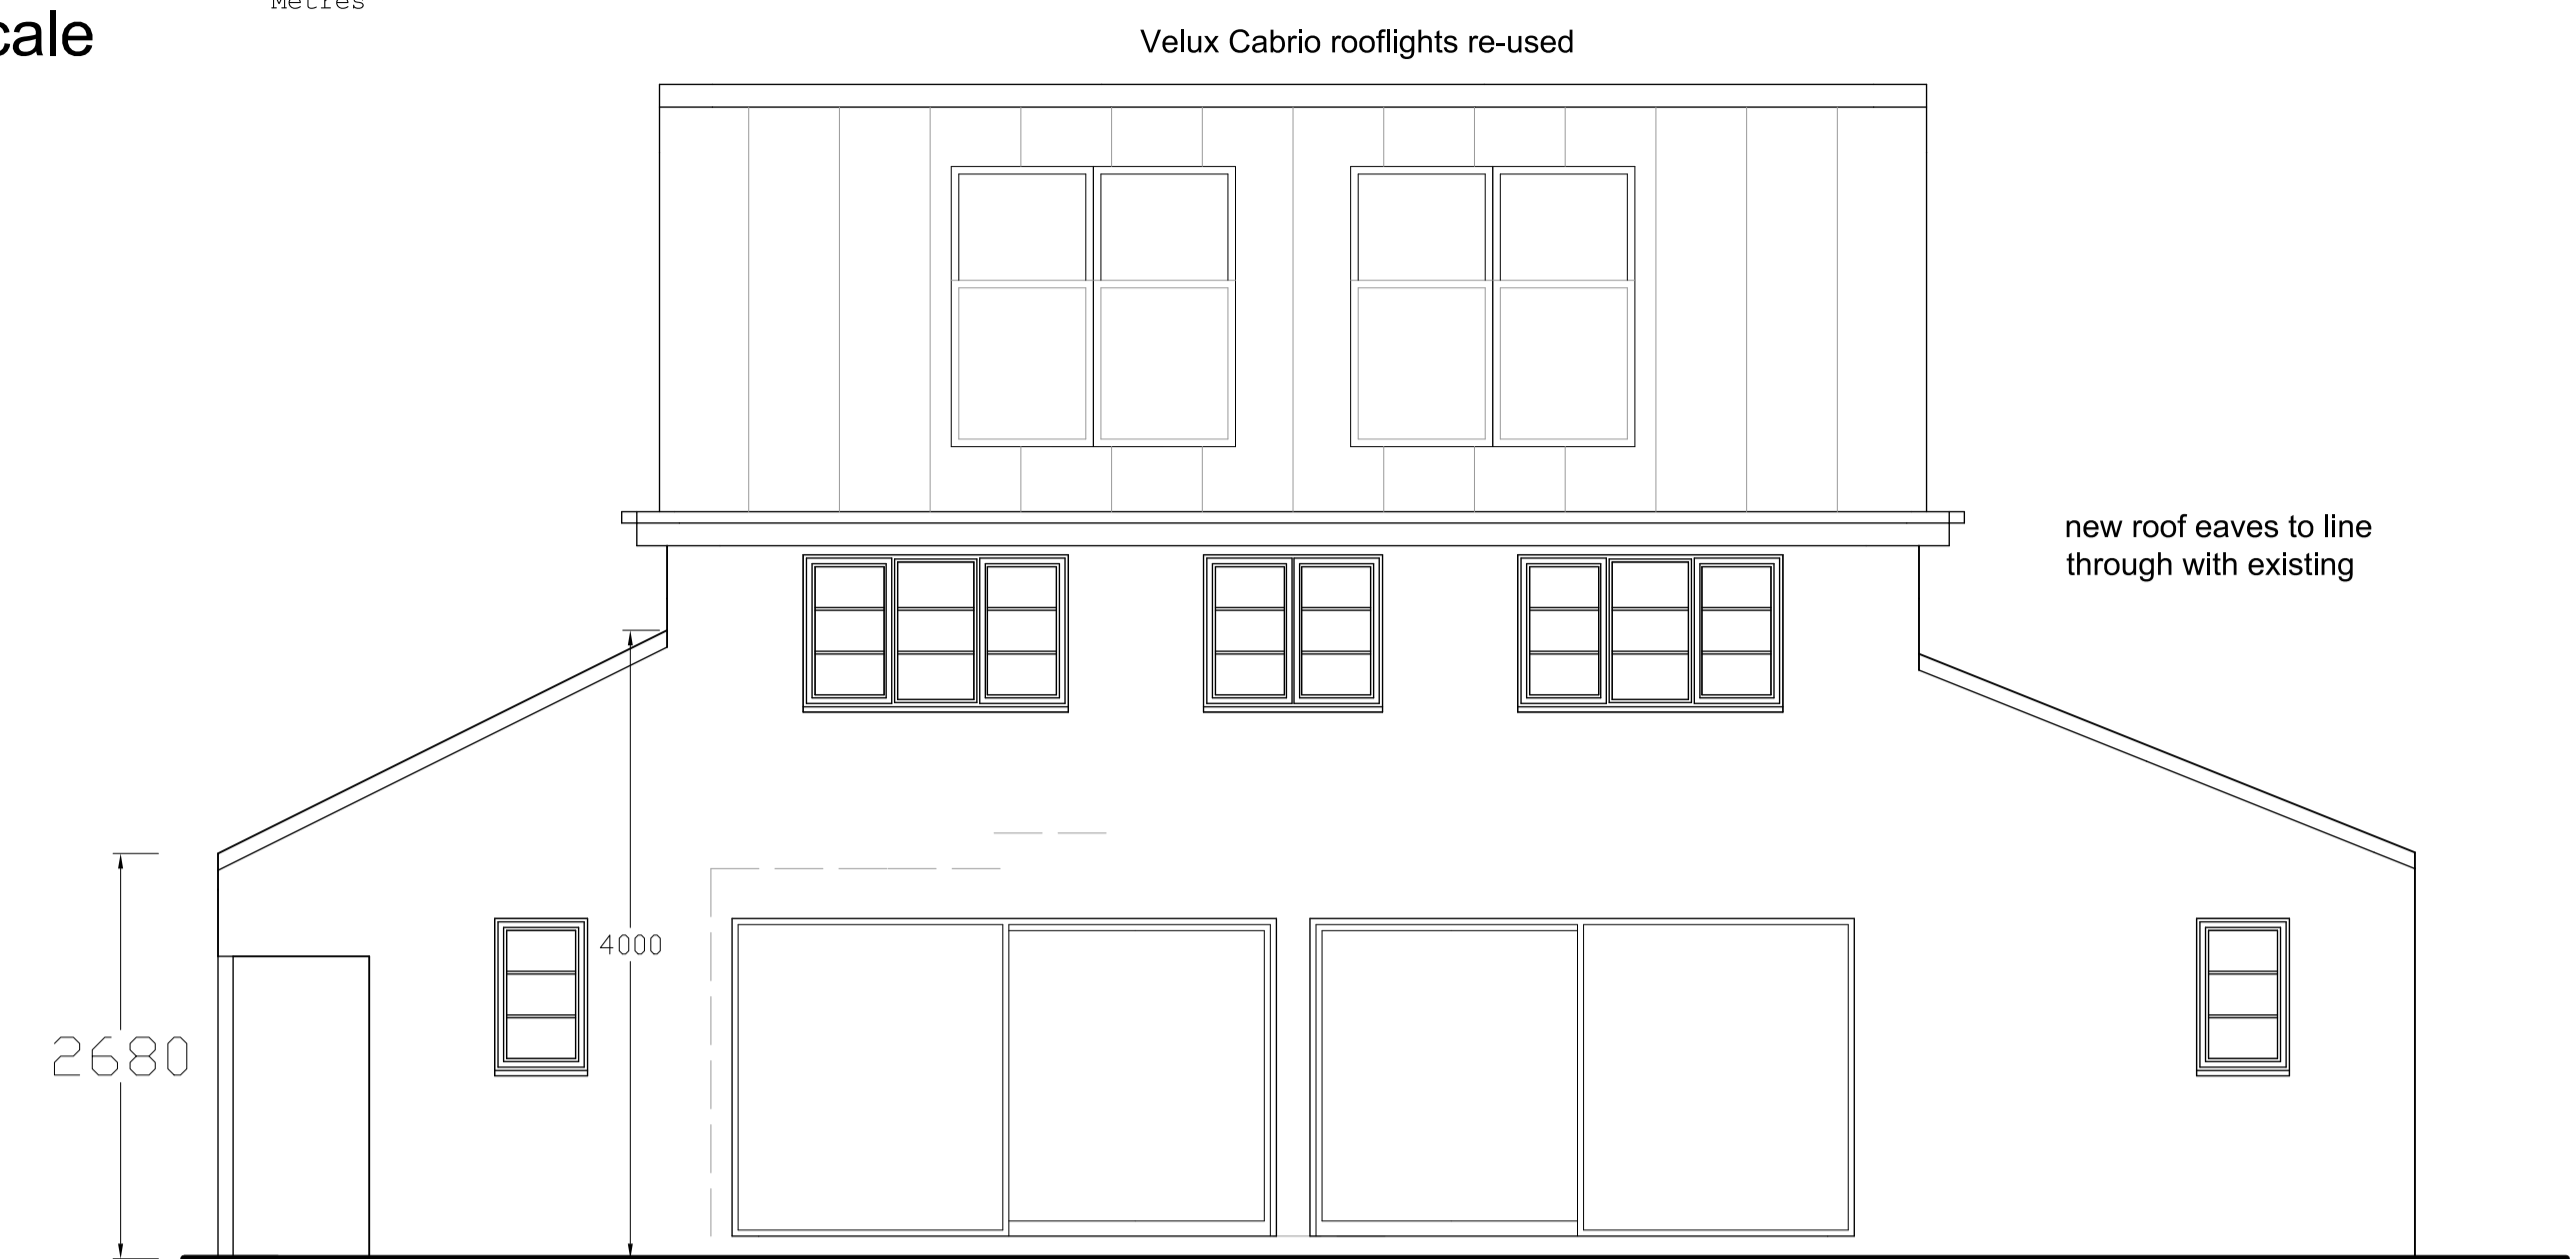


REAR ELEVATION

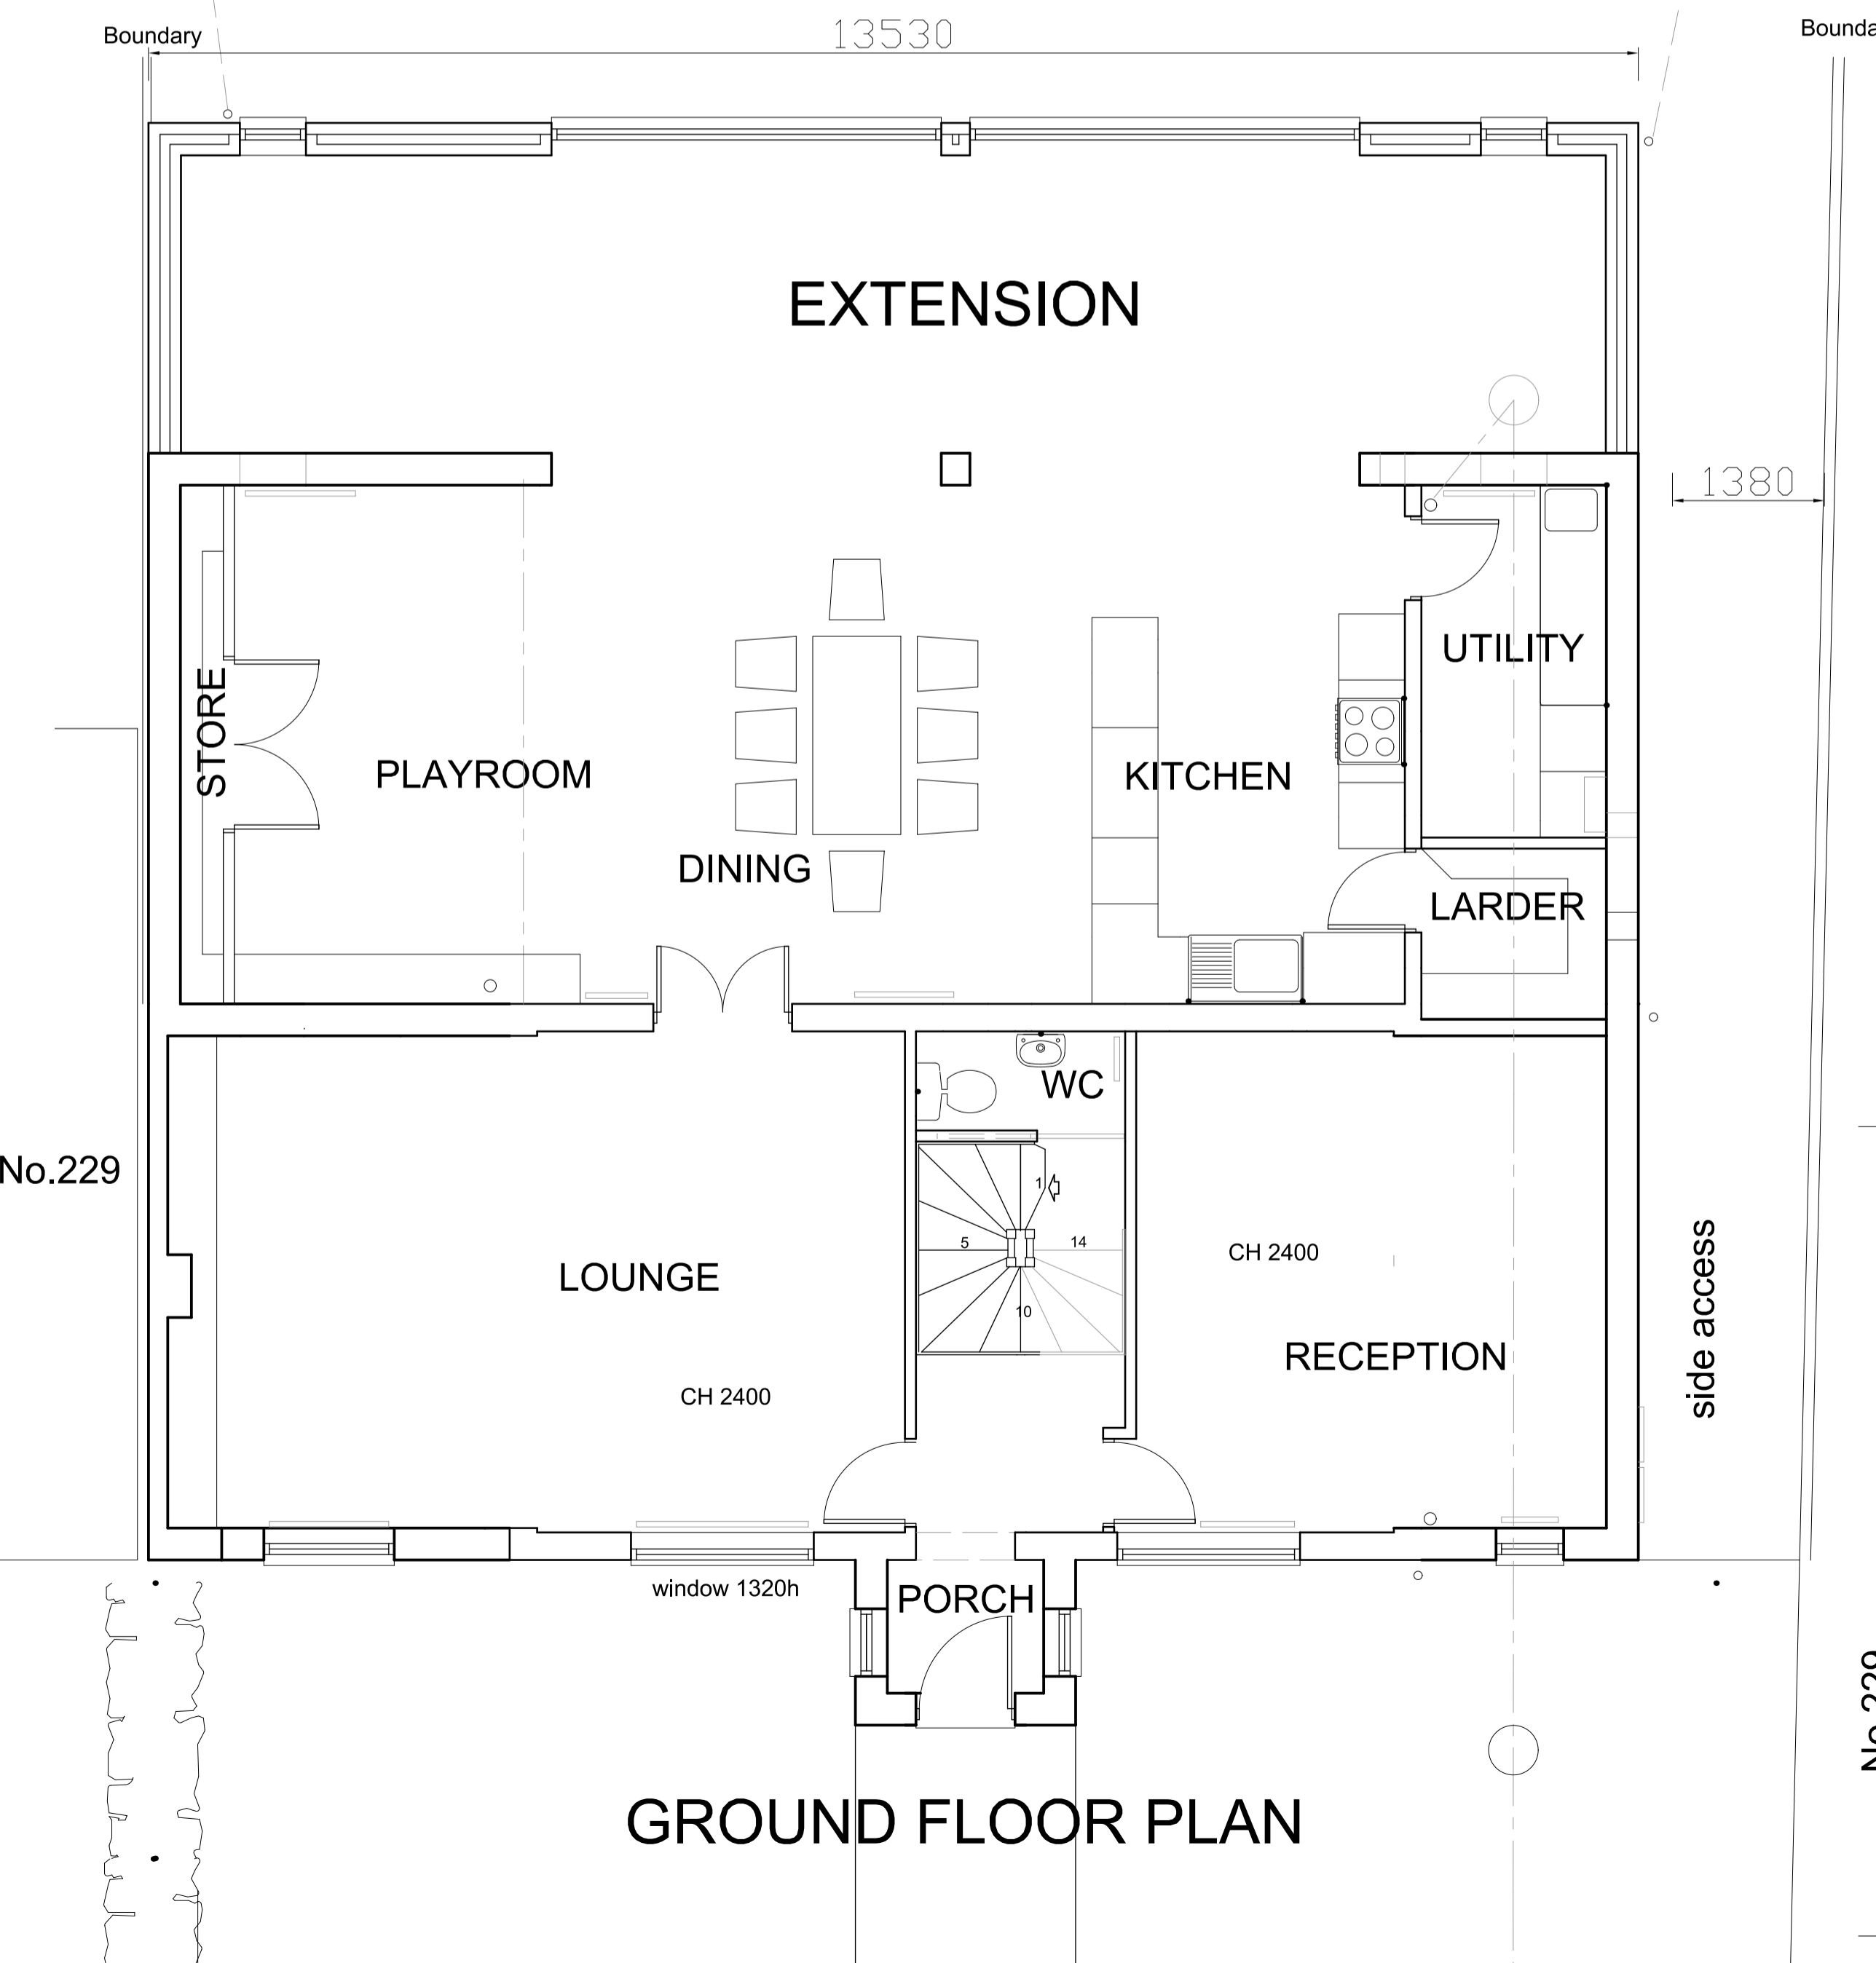

GROUND FLOOR PLAN

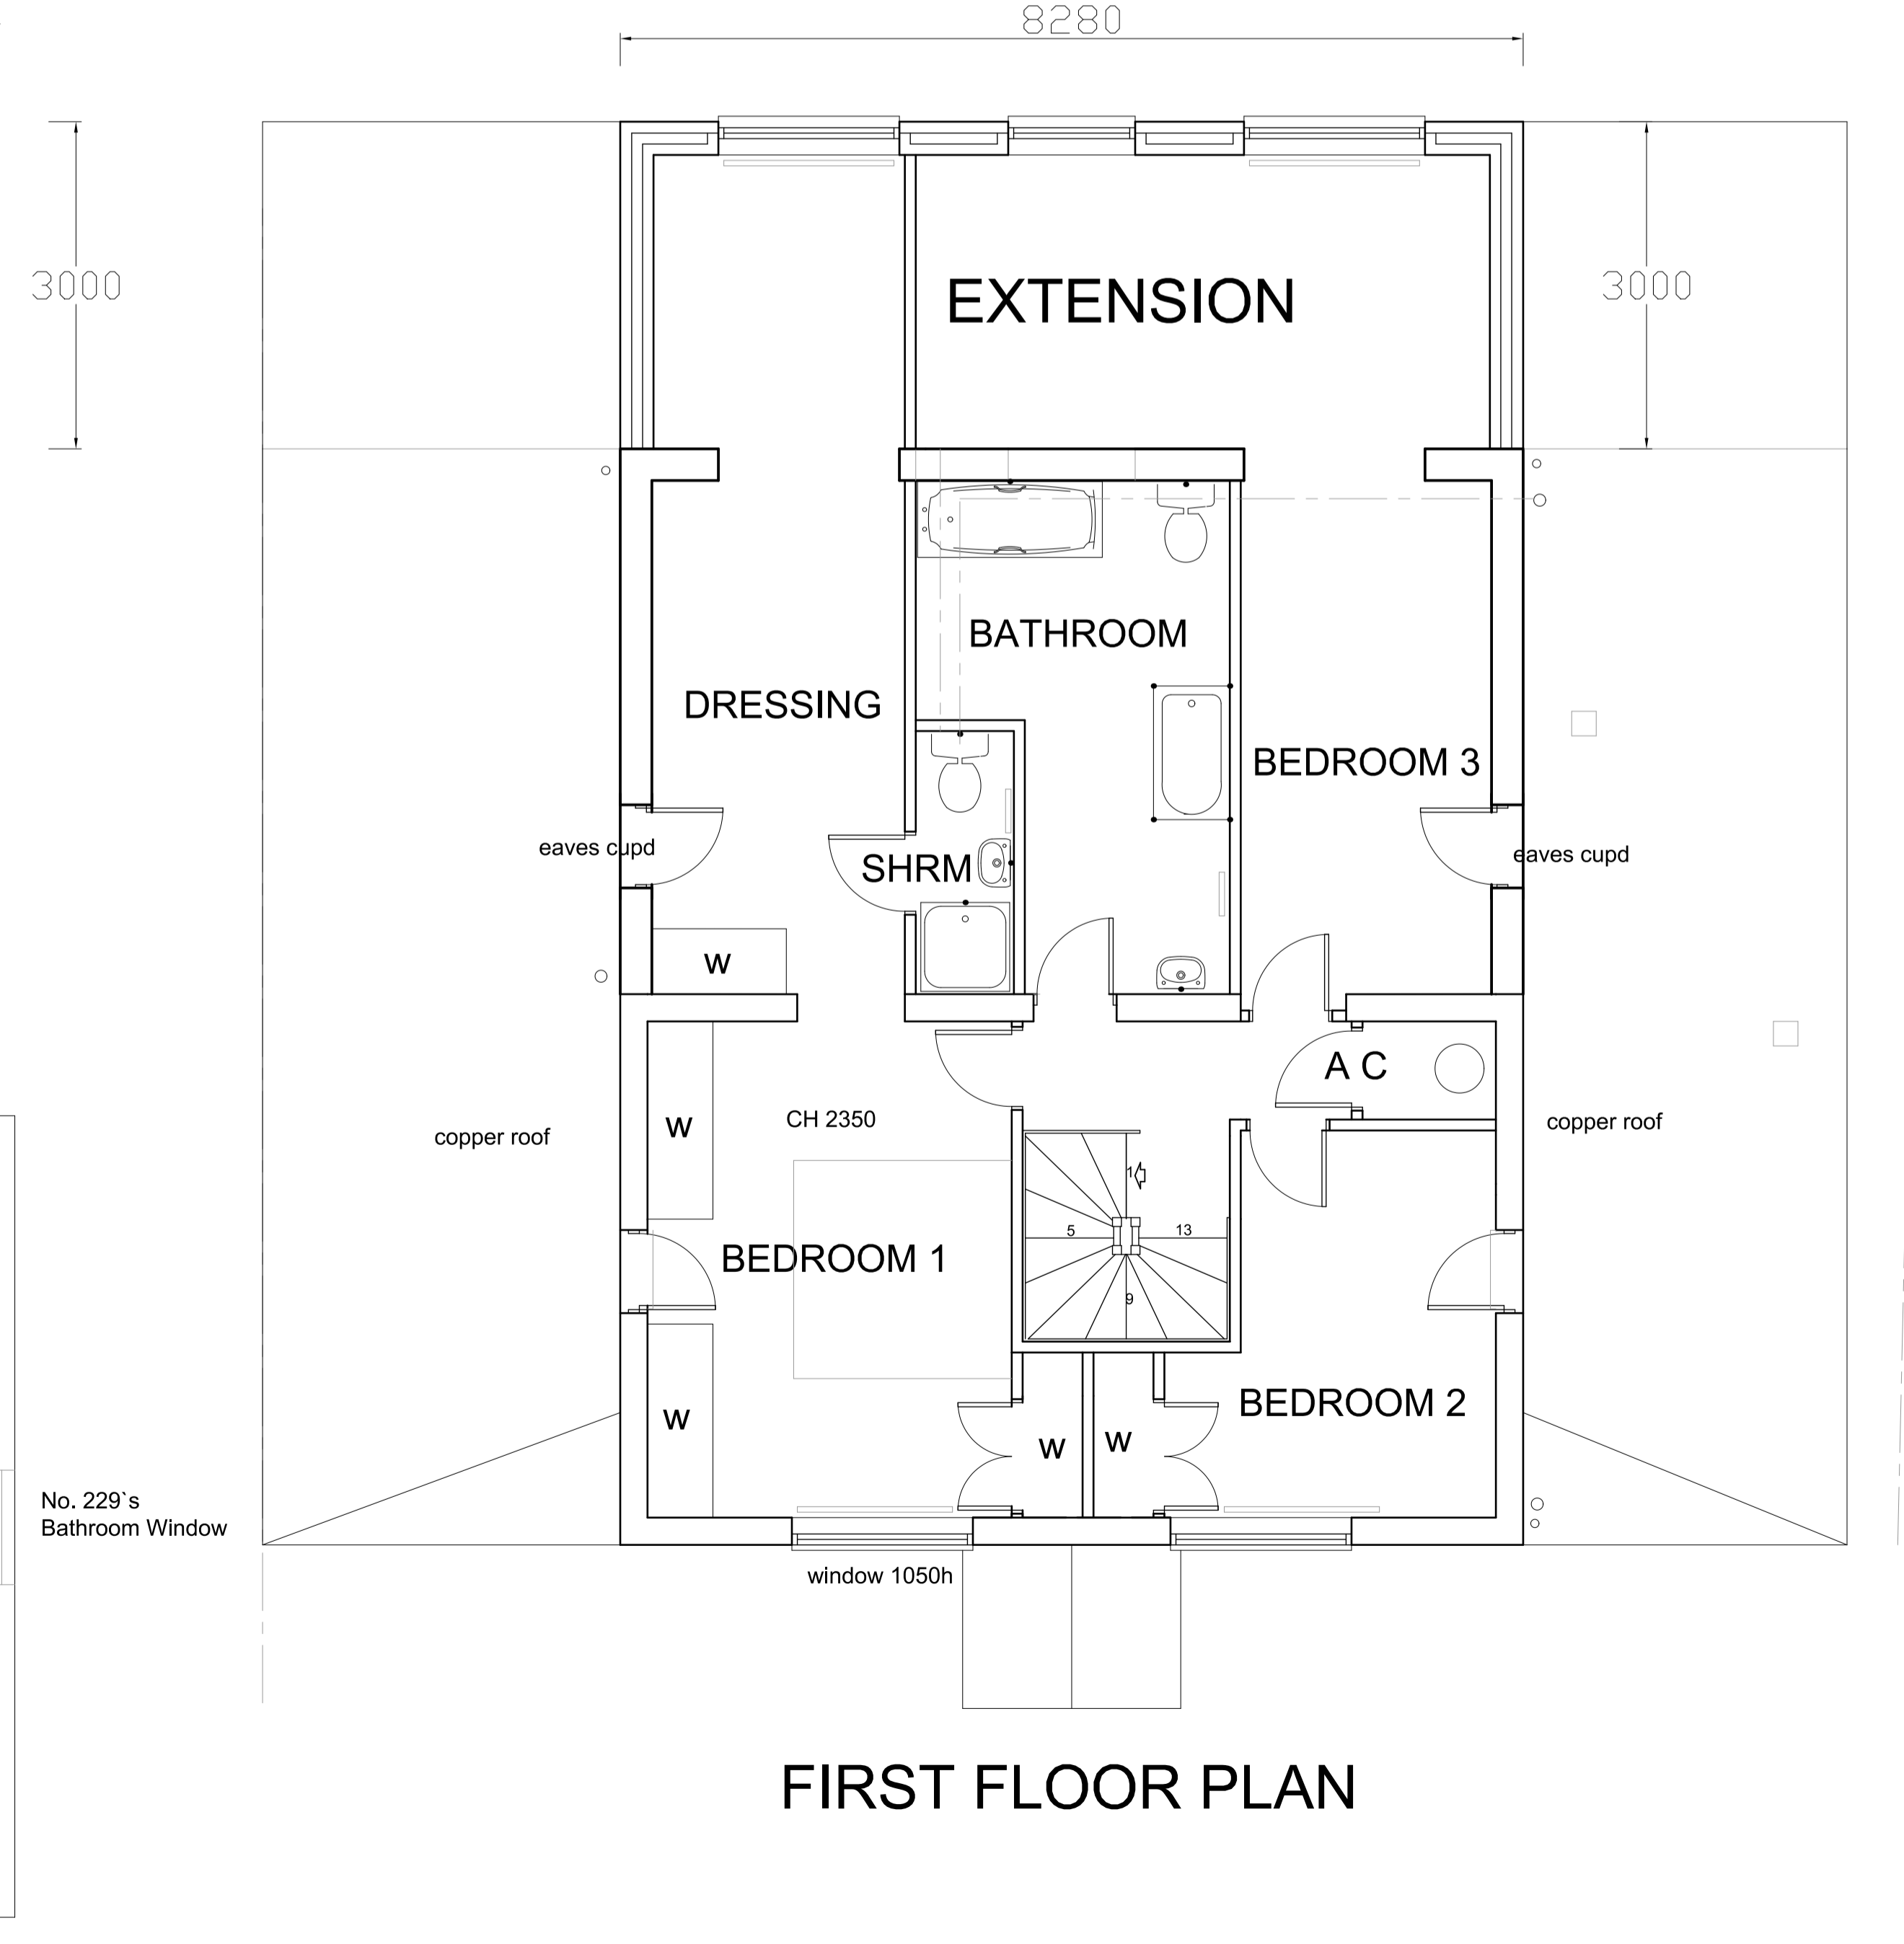

FIRST FLOOR PLAN

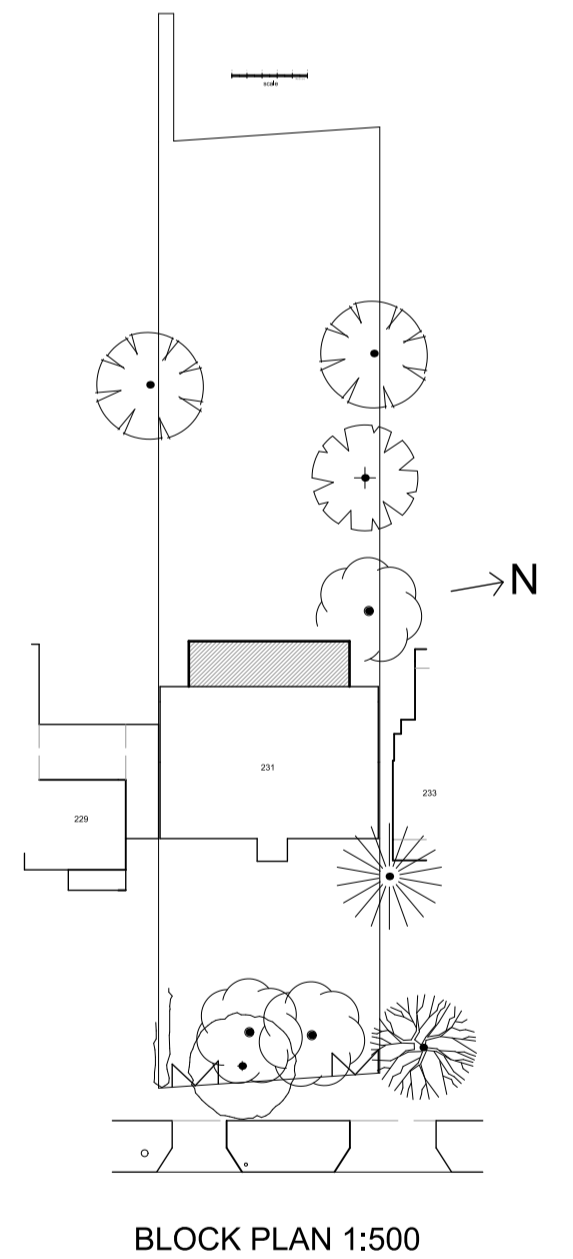

BLOCK PLAN 1:500

| Revision  | Description | Date                        |
|---|-------------|-----------------------------|
|   |             |                             |
| <small>This drawing must not be re-issued, loaned or copied without consent of M. Baldwin ©</small>   |             |                             |
| <small>www.plansdesigned.co.uk</small>  |             |                             |
| <b>Mark Baldwin</b> (MRIC, MCOB, MCIAT)<br><small>CHARTERED SURVEYING &amp; ARCHITECTURAL CONSULTANT</small><br><small>Telephone : 01895 254456</small> |             |                             |
| <small>Client:</small> Mr. & Mrs. M. Baldwin  |             |                             |
| <small>Project:</small> 231 LONG LANE,<br>HILLINGDON UB10 9JP.  |             |                             |
| <small>Description:</small> PROPOSED PLANS & ELEVATIONS.  |             |                             |
| <small>Scale:</small> 1 : 50 @ A1   |             | <small>Date:</small> May 25 |
| <small>Project No:</small> MB / 3680 / 5  |             | <small>Rev.</small> -       |