
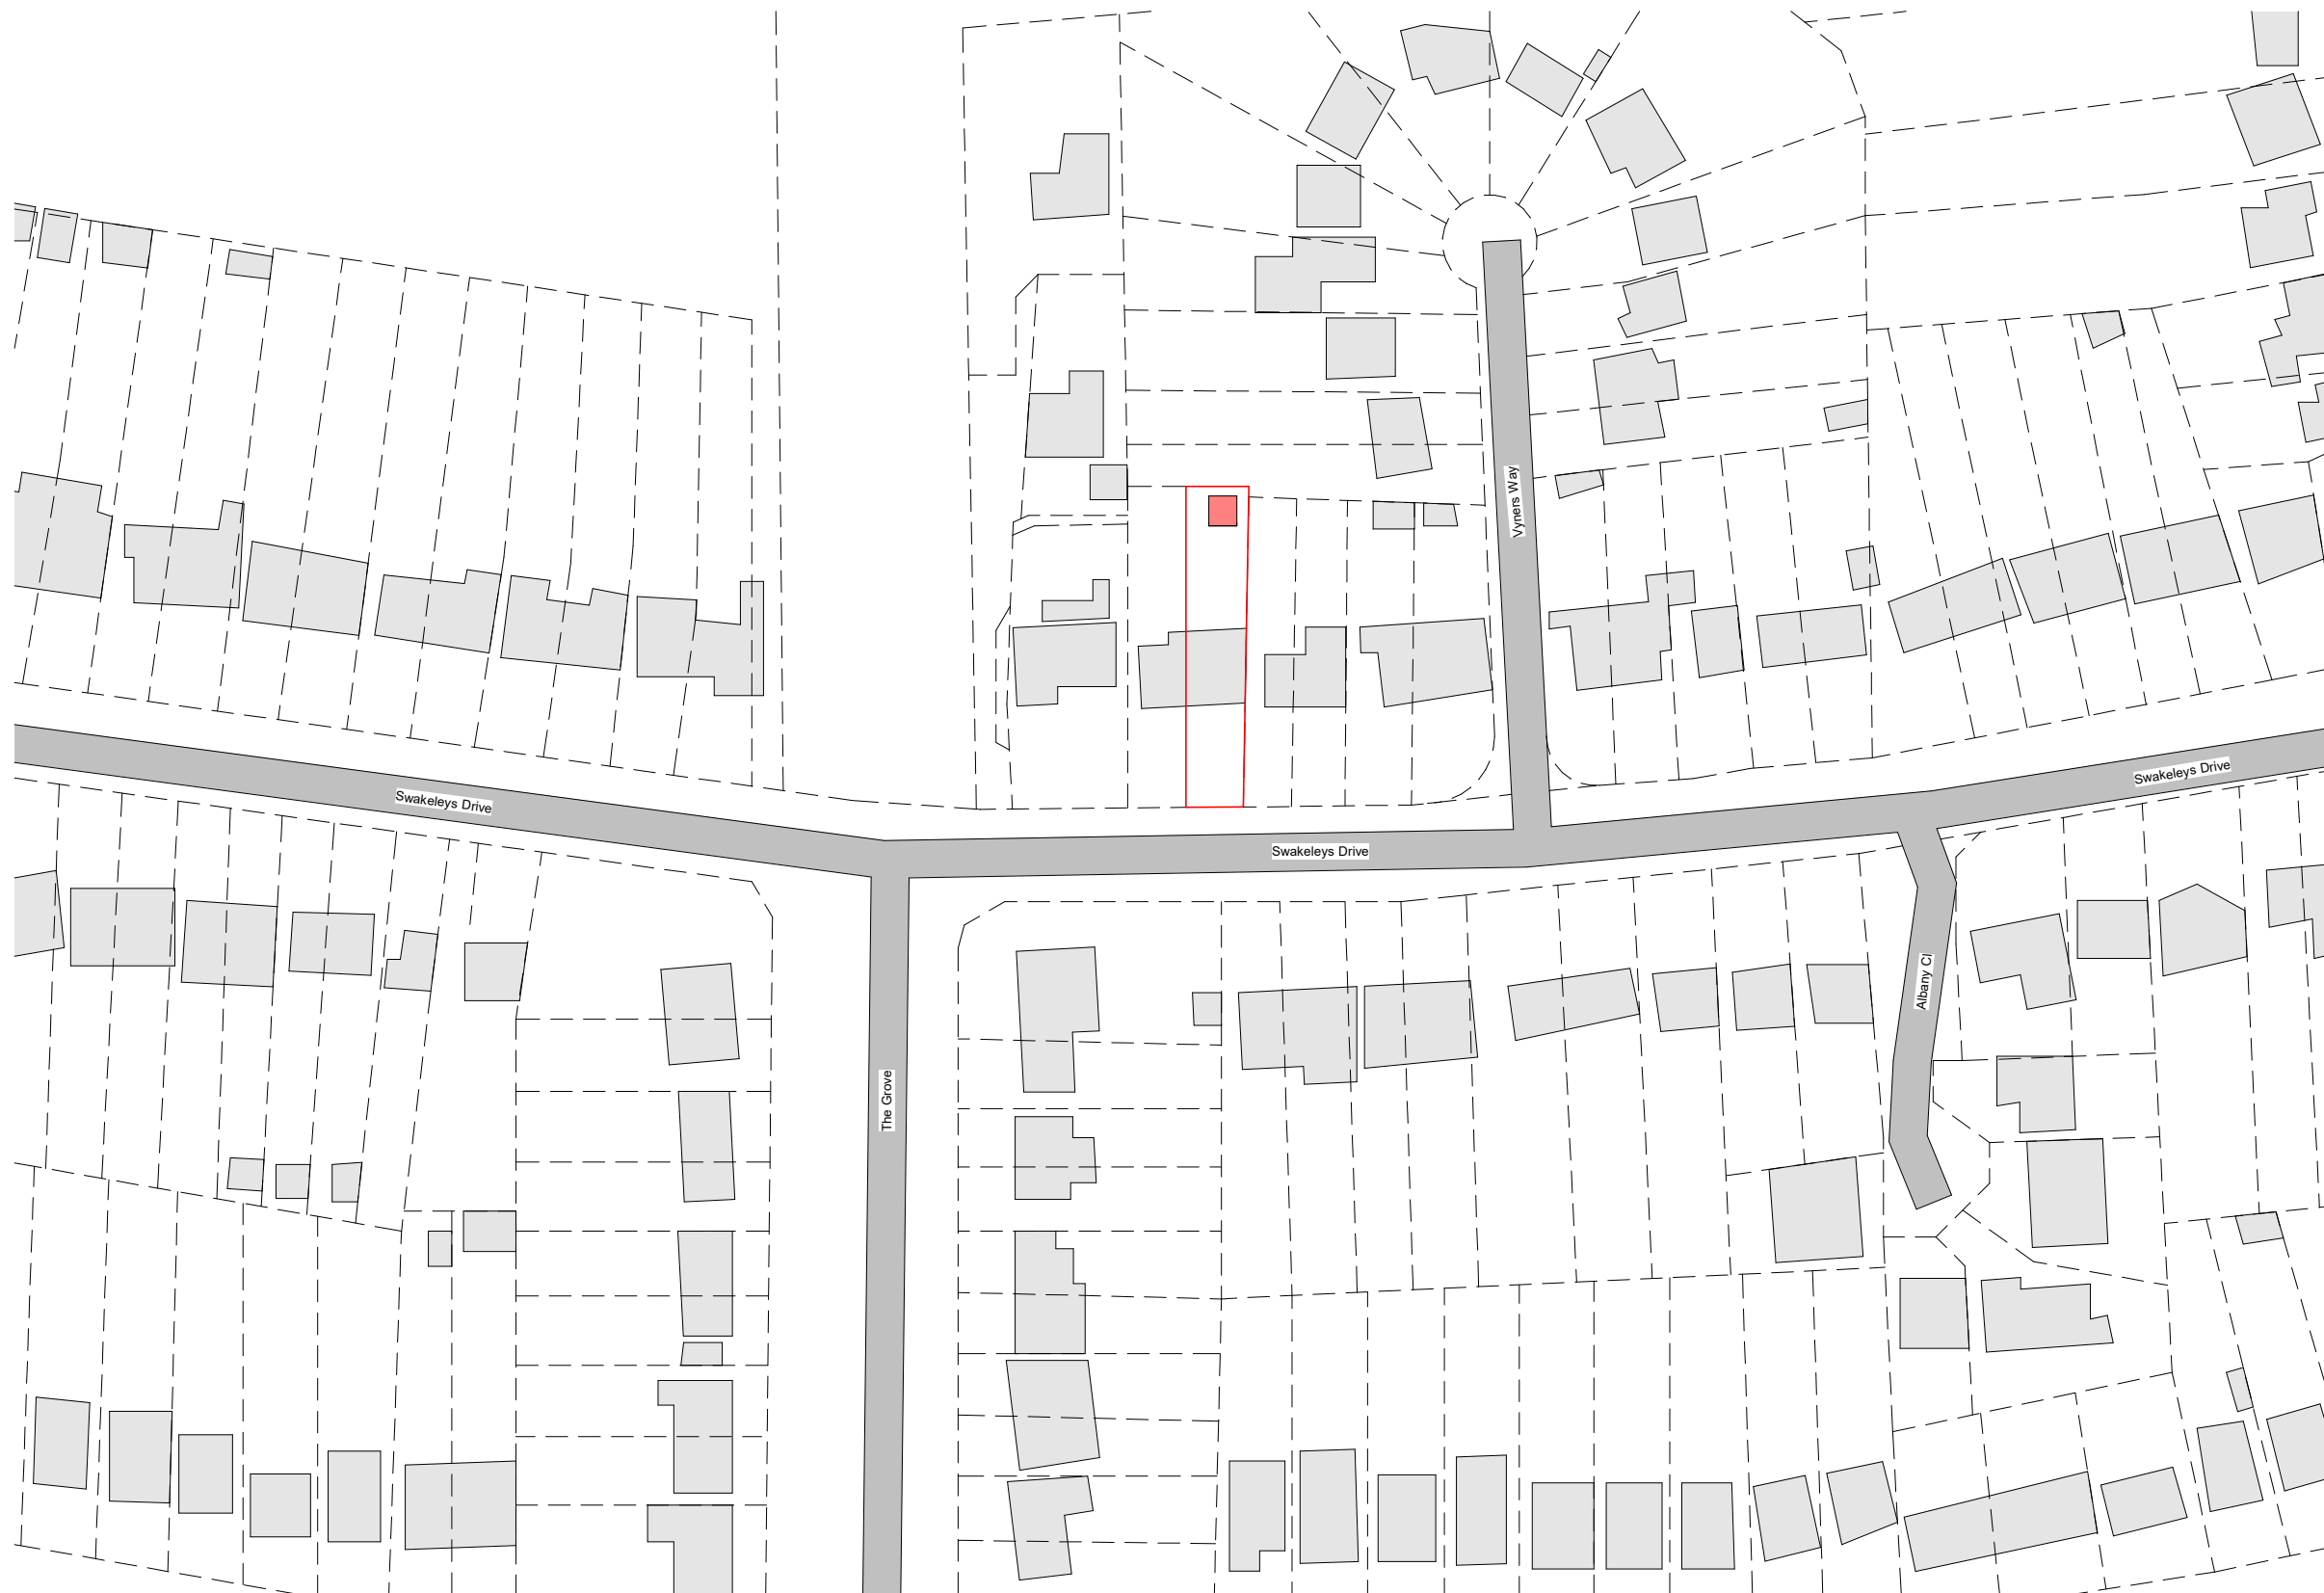


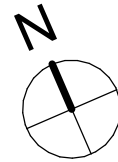

Sue Williams

50 Swakeleys Drive,
Ickenham, Middlesex.
UB10 8QE


PROPOSED BUILDING

INFRAME
GARDEN ROOMS

The Bridge Workspace
7b Parkshot
Richmond
Surrey
TW9 2RD

IFG 1068
SHEET 1 OF 5

SCALE: 1:1250 (A3)
DATE: 24.03.26

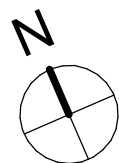

Sue Williams
50 Swakeleys Drive,
Ickenham, Middlesex.
UB10 8QE




PROPOSED BUILDING



The Bridge Workspace
7b Parkshot
Richmond
Surrey
TW9 2RD

IFG 1068
SHEET 2 OF 5

SCALE: 1:500 (A3)
DATE: 09.07.26

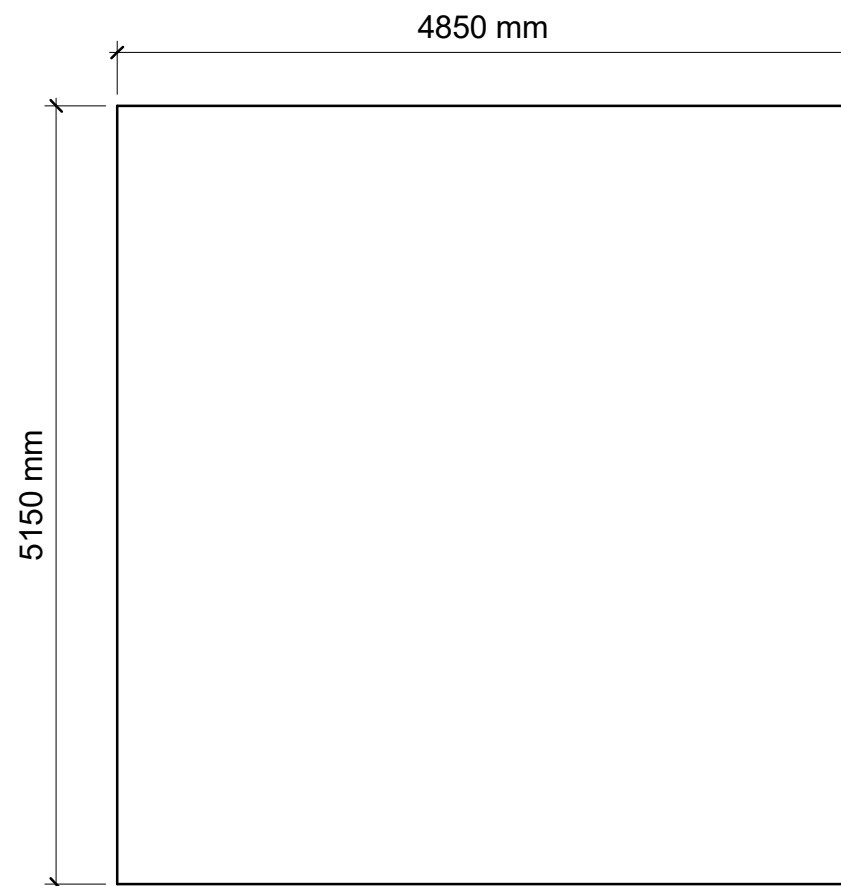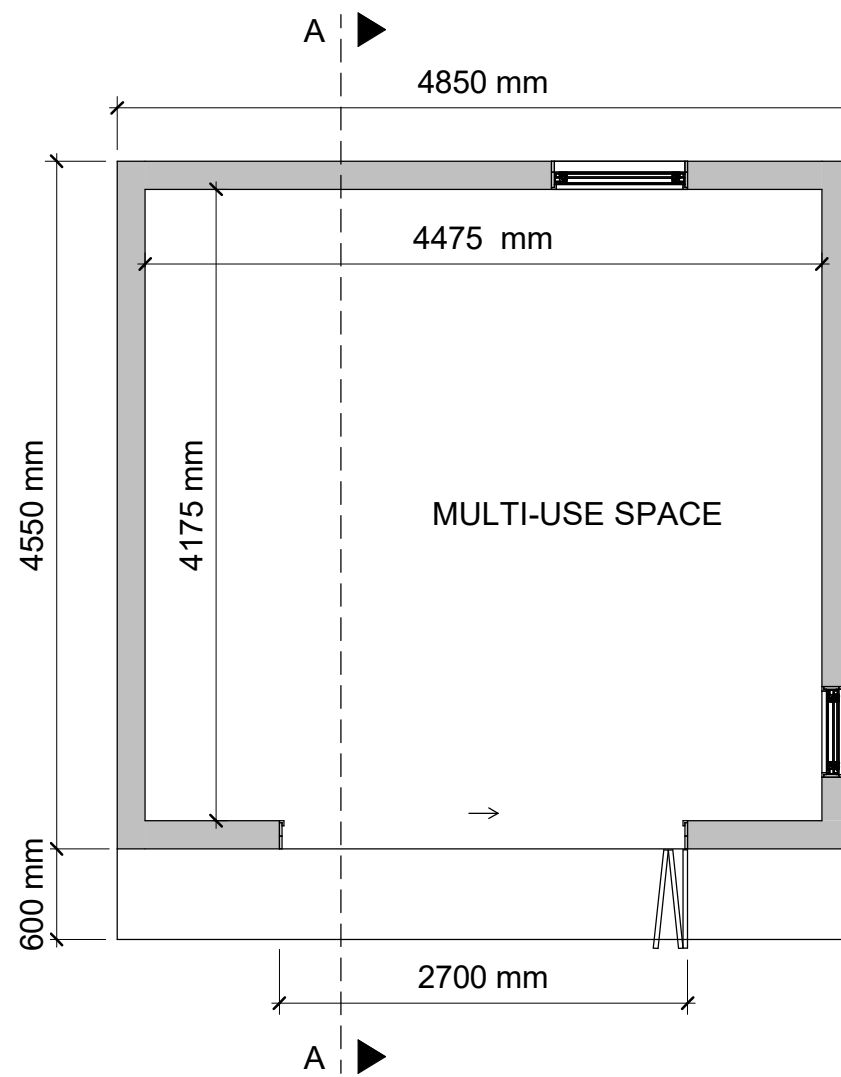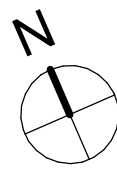

1 Floor Plan
Scale: 1 : 50

2 Roof Plan
Scale: 1 : 50

Key Plan

A3

Sue Williams
50 Swakeleys Drive,
Ickenham, Middlesex.
UB10 8QE

PROPOSED BUILDING


INFRAME
GARDEN ROOMS

The Bridge Workspace
7b Parkshot
Richmond
Surrey
TW9 2RD

IFG 1068
SHEET 3 OF 5

SCALE: 1:50 (A3)
DATE: 24.03.26

Aluminium Door Frames Composite Cladding

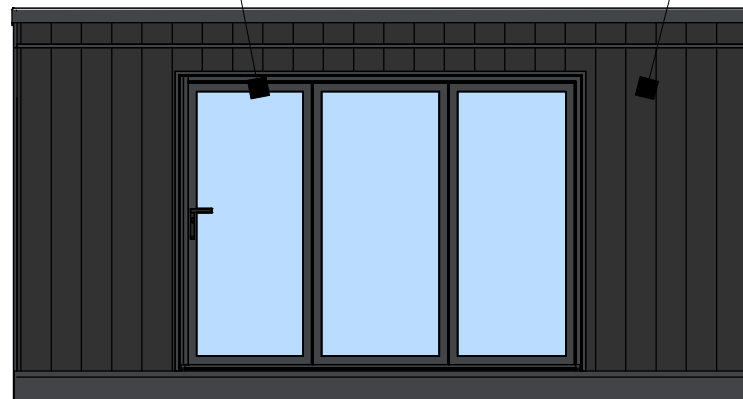

1

Front Elevation
Scale: 1 : 50




3

Left Elevation
Scale: 1 : 50



2

Rear Elevation
Scale: 1 : 50

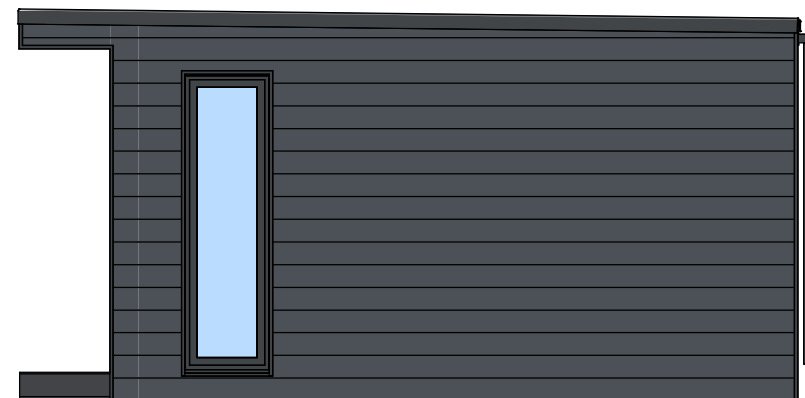

4

Right Elevation
Scale: 1 : 50



Sue Williams
50 Swakeleys Drive,
Ickenham, Middlesex.
UB10 8QE

PROPOSED BUILDING

INFRAME
GARDEN ROOMS

The Bridge Workspace
7b Parkshot
Richmond
Surrey
TW9 2RD

IFG 1068
SHEET 4 OF 5

SCALE: 1:50 (A3)
DATE: 24.03.26

Sue Williams
50 Swakeleys Drive,
Ickenham, Middlesex.
UB10 8QE

PROPOSED BUILDING



The Bridge Workspace
7b Parkshot
Richmond
Surrey
TW9 2RD

IFG 1068
SHEET 5 OF 5

SCALE: 1:50 (A3)
DATE: 24.03.26

