

BS1192 : 664-BED-NNL-0.00-00-E-A-01

0.00

3.3

SO

Project Stages
0.0 Project Brief Concept
1.1 Consultations
2.2 Concept Design
3.3 Developed design - planning
4.4 Technical Design - Building Regulations
4.5 Technical Design - Details
4.6 Technical Design - Contractor Procurement
5.7 Construction
6.8 Handover Close out - Financial completions
6.9 Handover Close out - Post Project Activity
7.10 In Use

Copyright ©
All copies of this drawing are for information only about the application/s and shall not be used for any other purpose.

16 York Avenue, Hayes, Middlesex UB3 2TN

Proposed Planning Elevations

101 cavendish avenue • harrow • middlesex • ha1 3rf • united kingdom • t :: +44(0)20 8422 9919 • e :: info@nunelah.com • w :: www.nunelah.com • © Copyright 1985-2015

sub no.

originator

project ref

drawn by

title

scale

drawing no.

checked by

© Copyright 1985-2015


NUNELAH

rev	description of revision	date
4	LA changes to application - see change note	17-11-2015
3	Client amendments	28-09-2015
2	Proposed Extension	25-09-2015
1	Existing Plans	25-09-2015




AE-0010-01 - Front Elevation

1 : 100

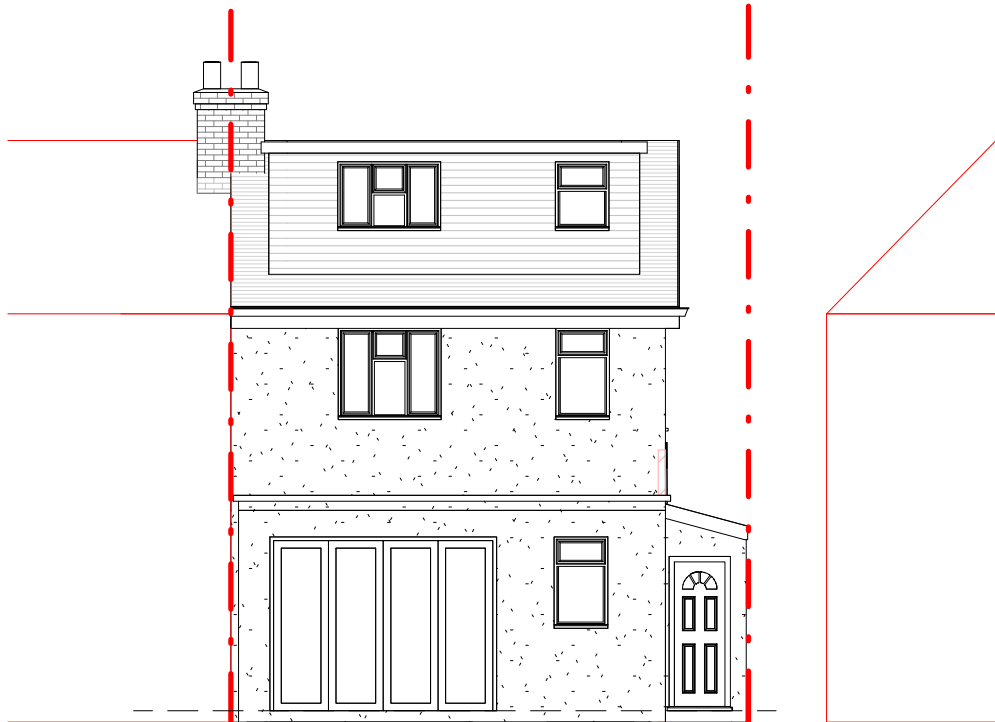


AE-0030-01 - Rear Elevation

1 : 100

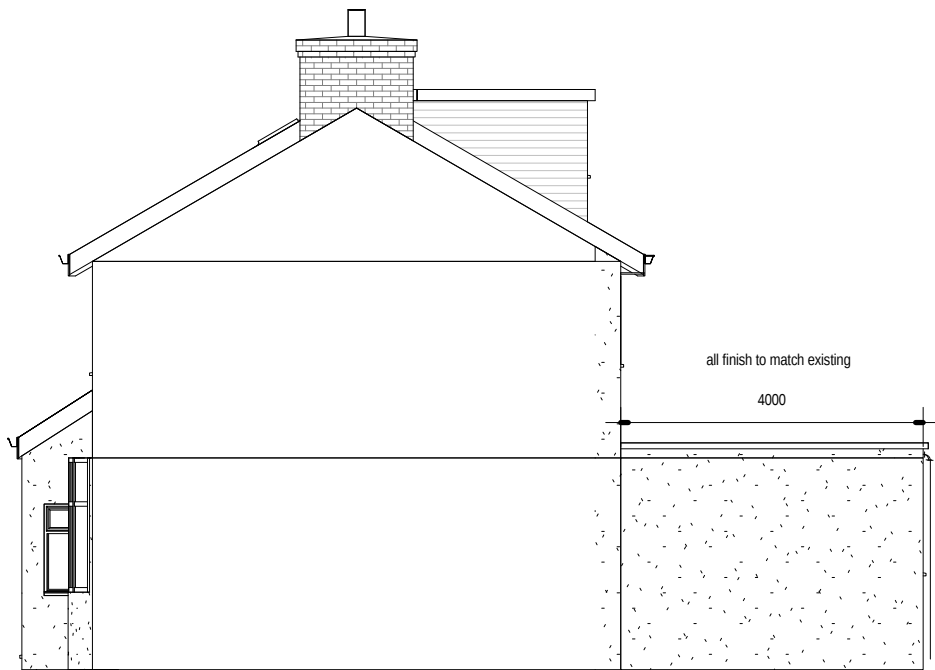

AE-0020-01 - Side Elevation

1 : 100

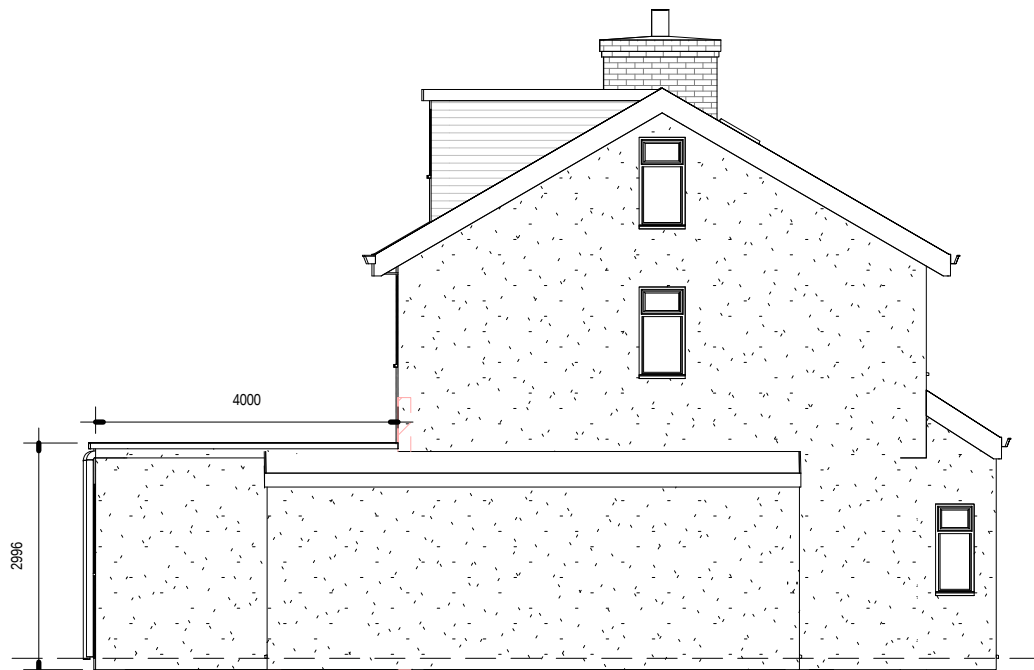

AE-0040-01 - Side Elevation

1 : 100