


1. EXISTING SIDE ELEVATION

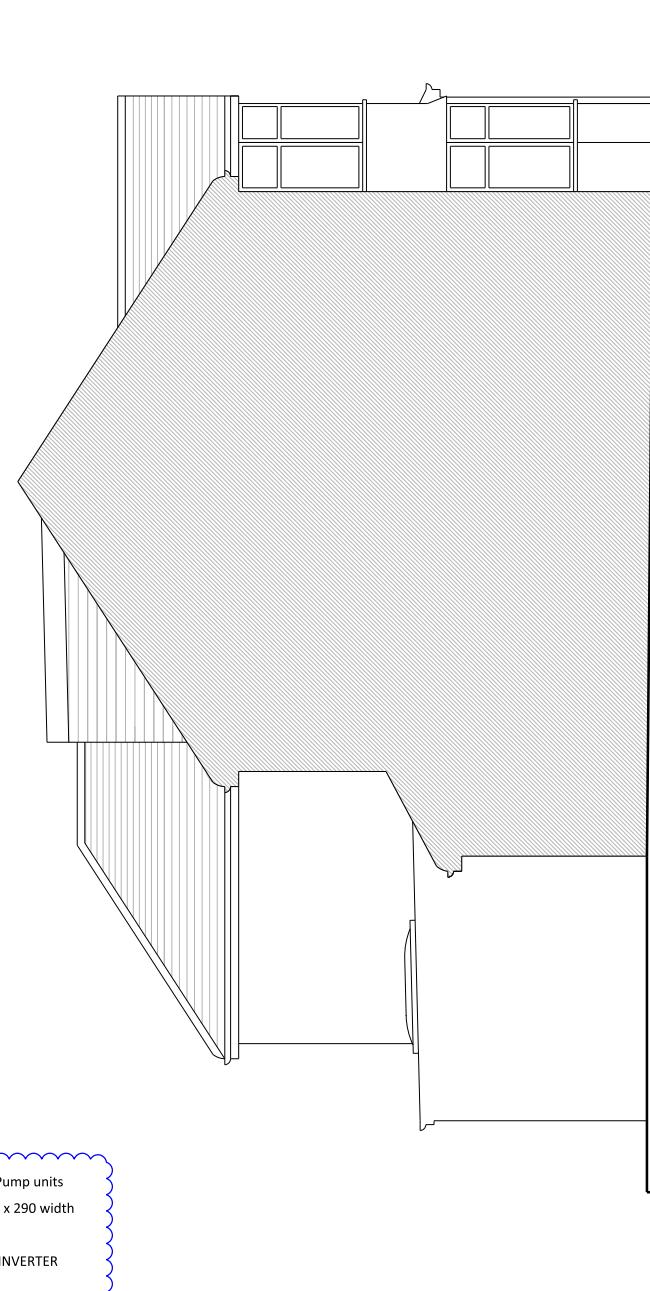

2. EXISTING SIDE ELEVATION

2x Air Source Heat Pump units
800 wide x 640 high x 290 width
= 0.148 m³ each
ref:
MITSUBISHI HYPER INVERTER
OUTDOOR UNIT
40-60ZSX-W1