


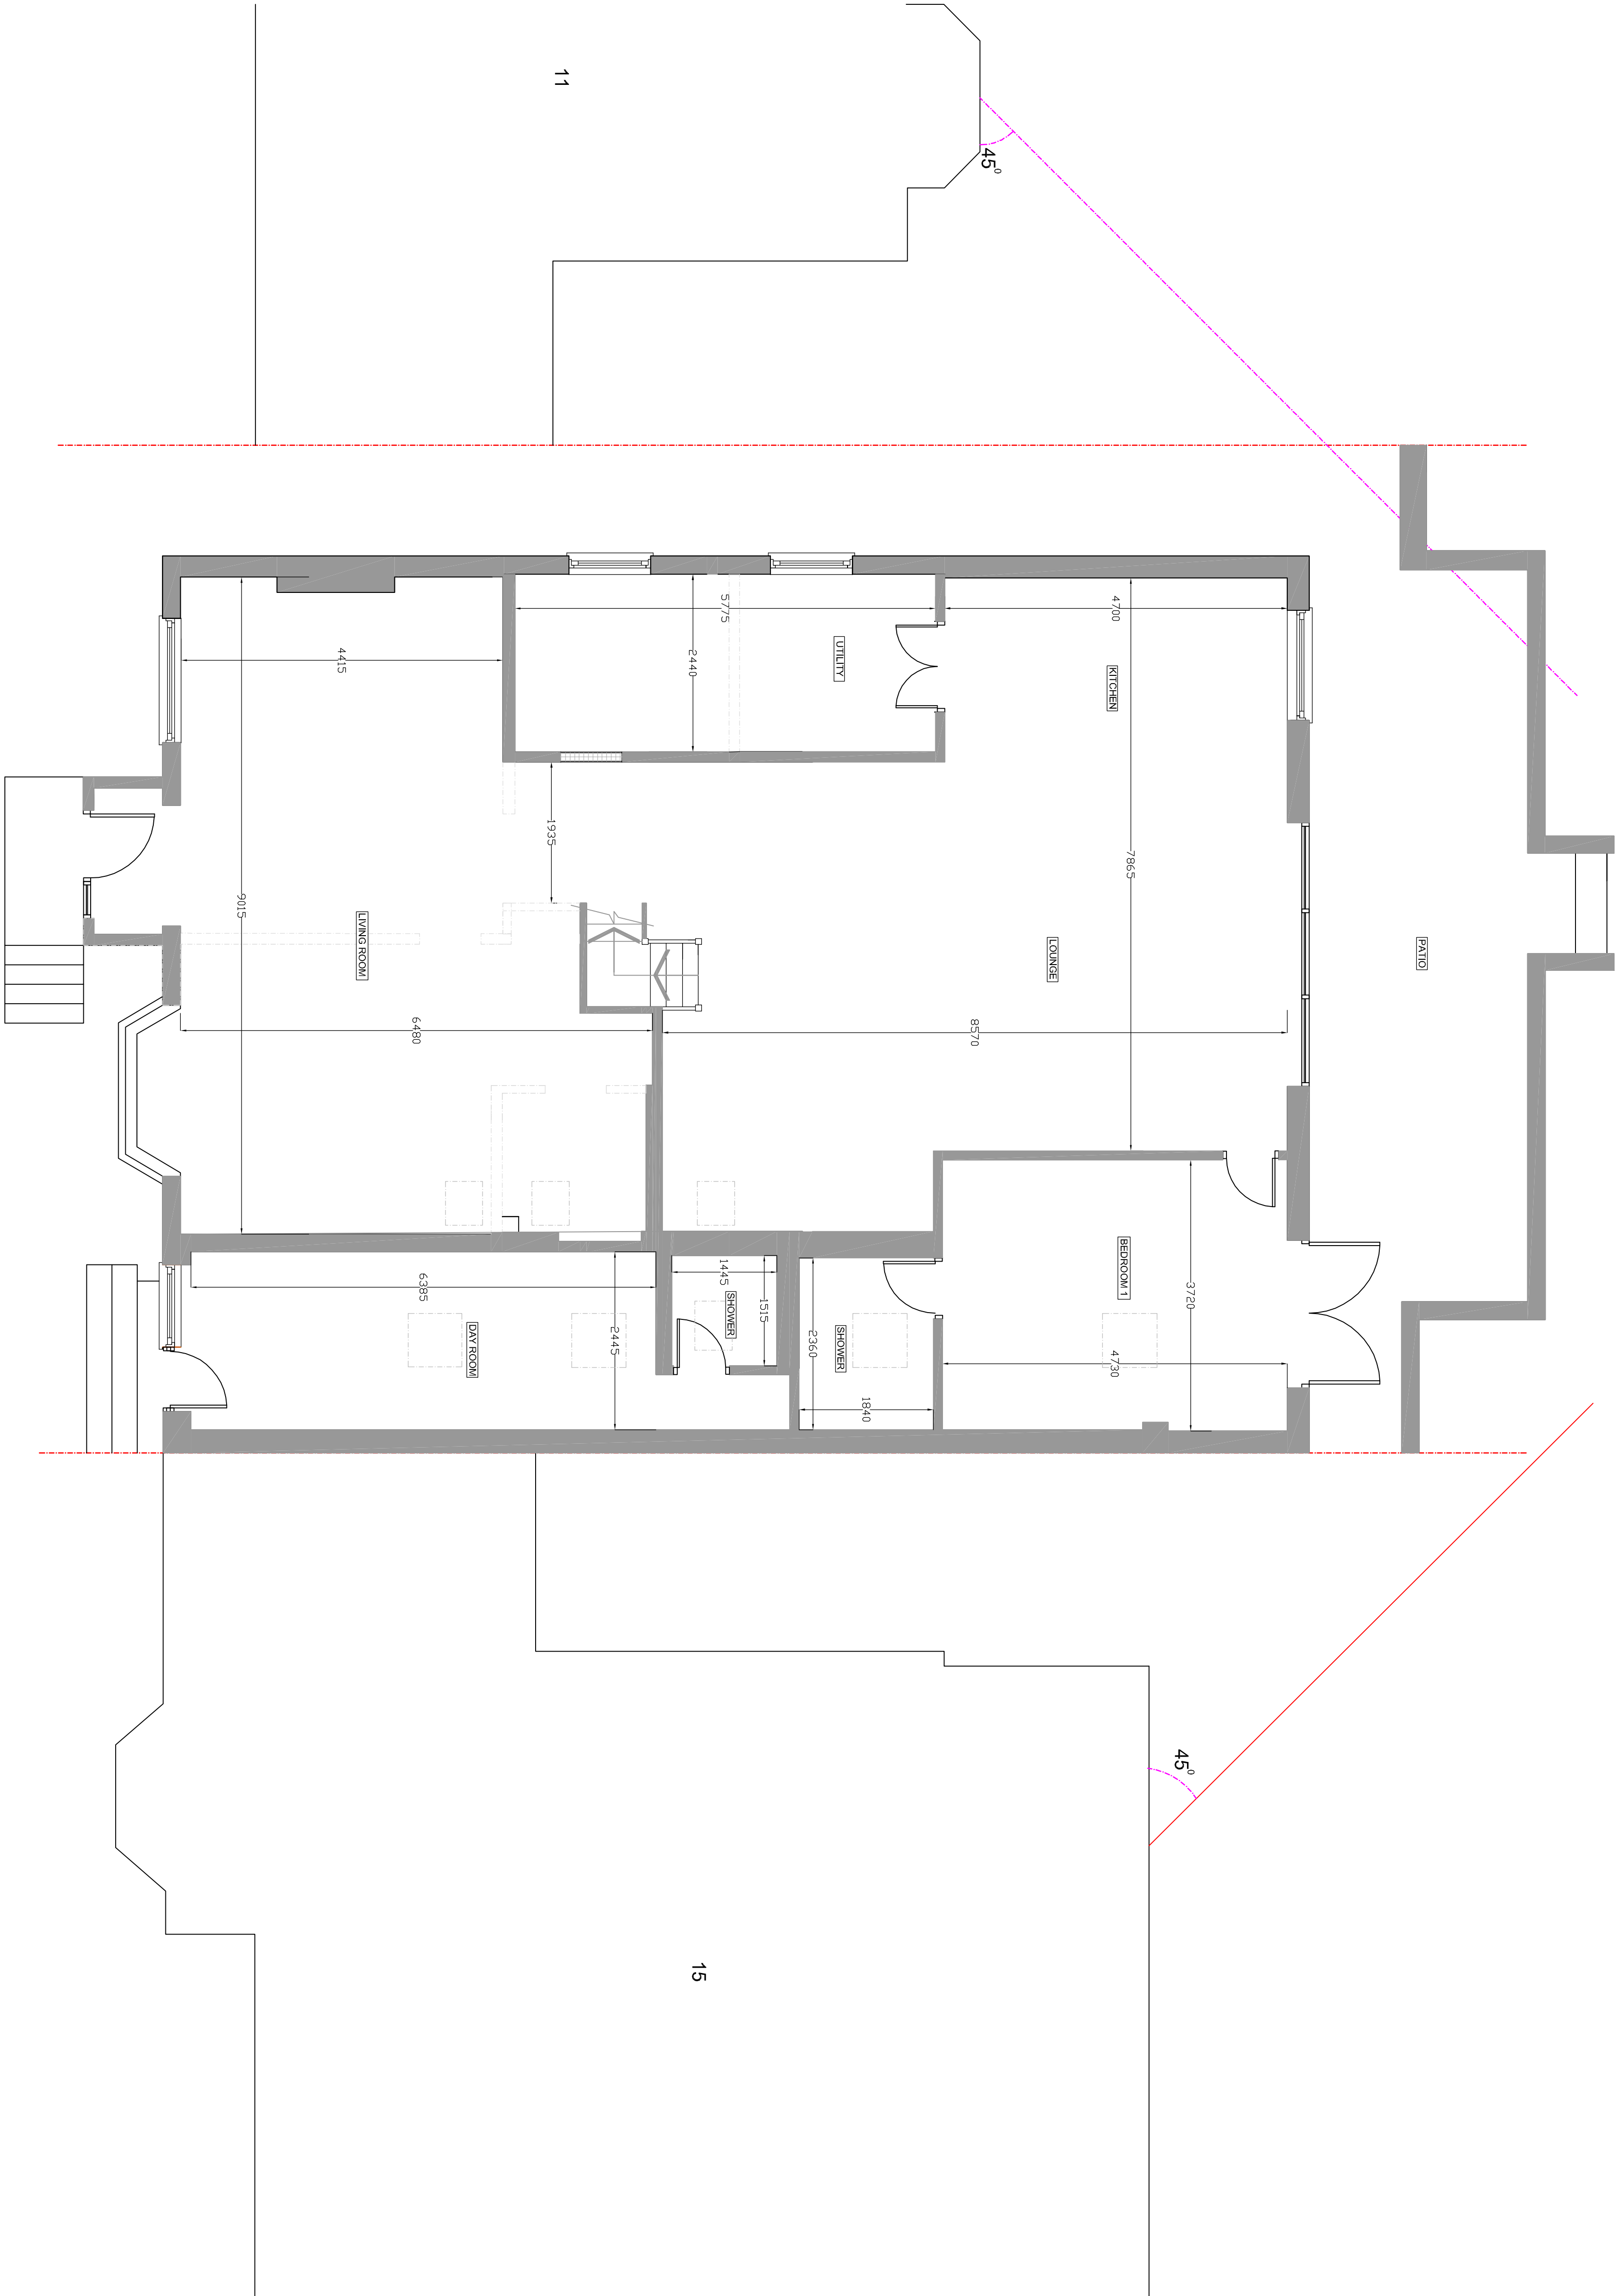

PROPOSED GROUND FLOOR PLAN
SCALE BAR 1:50 @ A1

NO.	DESCRIPTION	DATE	BY
1	PROPOSED GROUND FLOOR PLAN	15/05/24	15

Colswold Residential Design Ltd

15/05/2024 15/05/2024 15/05/2024
Colswold Residential Design Ltd
15/05/2024 15/05/2024 15/05/2024

15/05/2024 15/05/2024 15/05/2024
