





FRONT ELEVATION

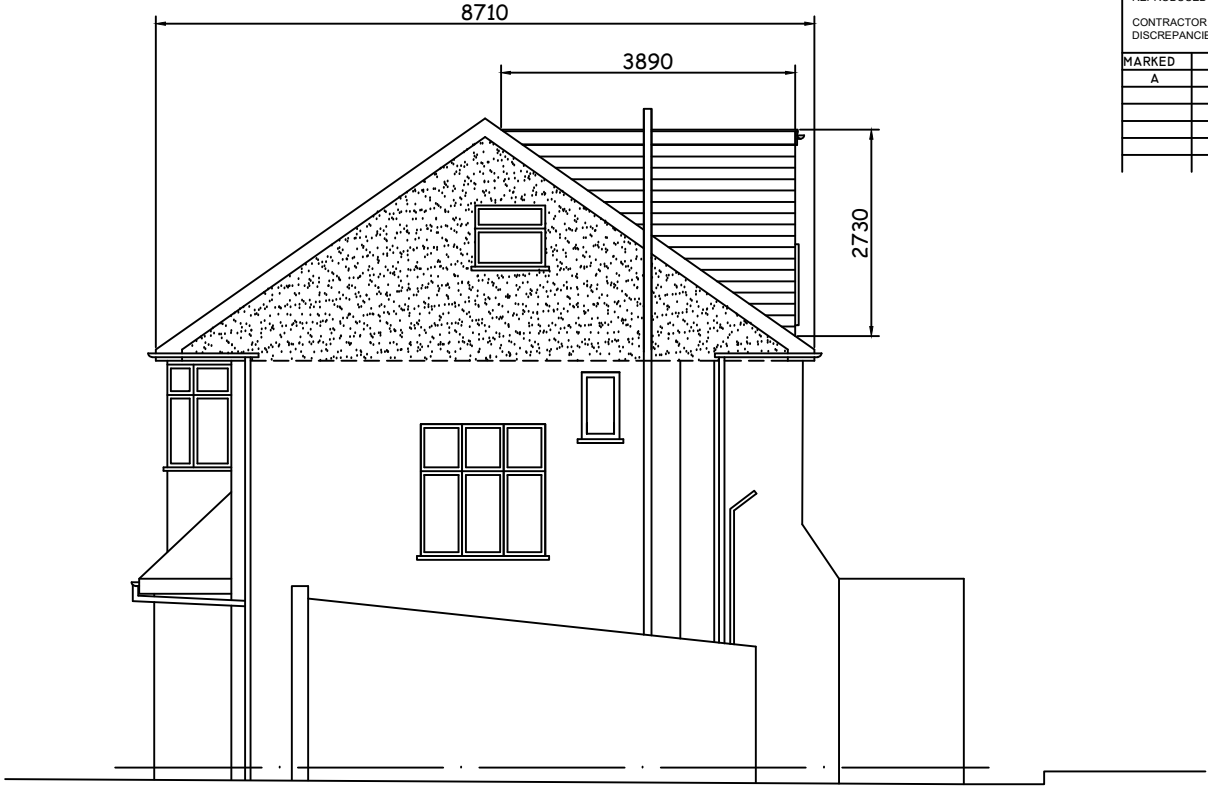

SIDE ELEVATION



REAR ELEVATION

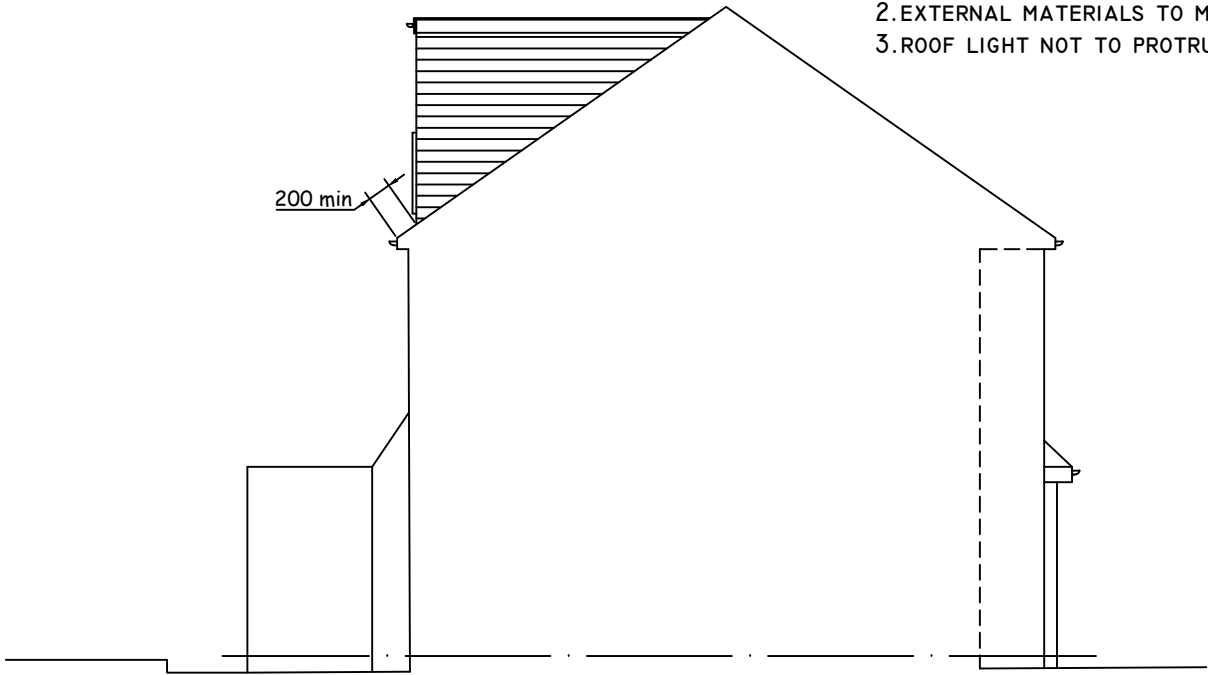

FLANK ELEVATION

VOLUME OF LOFT
=8.710x4.225x3.205/6 + 5.295x3.890x2.730/2
=47.8M3 < 50.0M3 COMPLIES WITH GENERAL PERMITTED
DEVELOPMENT ORDER (NO.2) ORDER 2008

- NOTES:
- 1.WINDOW IN GABLE WALL TO BE OBSCURE-GLAZED LEVEL 3, AND FIXED SHUT TO 1.7M ABOVE STAIRS - MEASURED AT CENTRE LINE OF THE WINDOW AND THE STEP BELOW THAT CENTRE LINE
 - 2.EXTERNAL MATERIALS TO MATCH EXISTING
 - 3.ROOF LIGHT NOT TO PROTRUDE 150MM BEYOND THE ROOF SLOPE

