



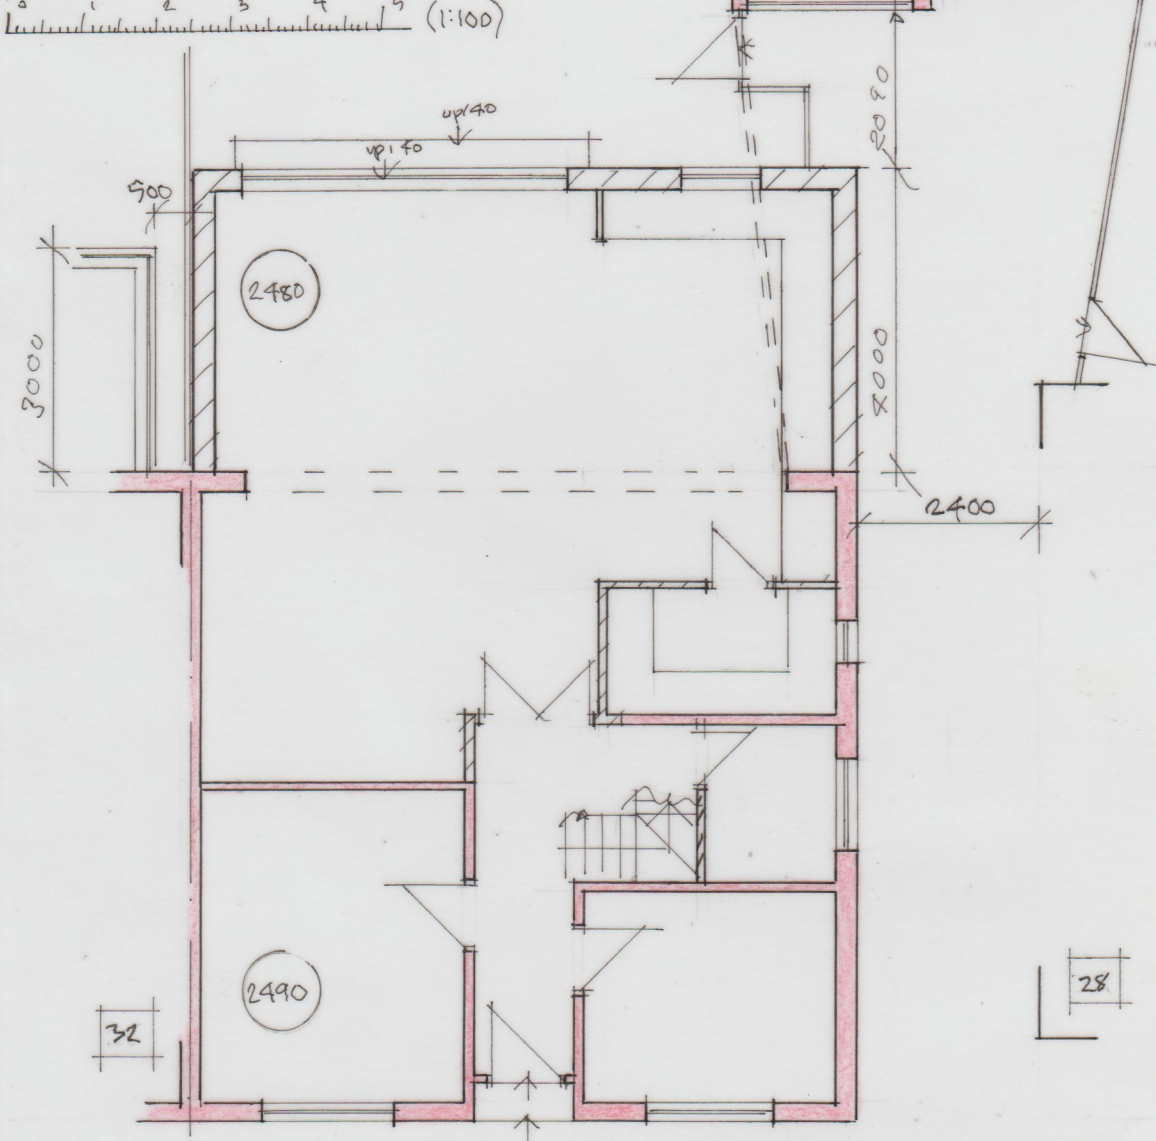

G.F. PLAN 1:100

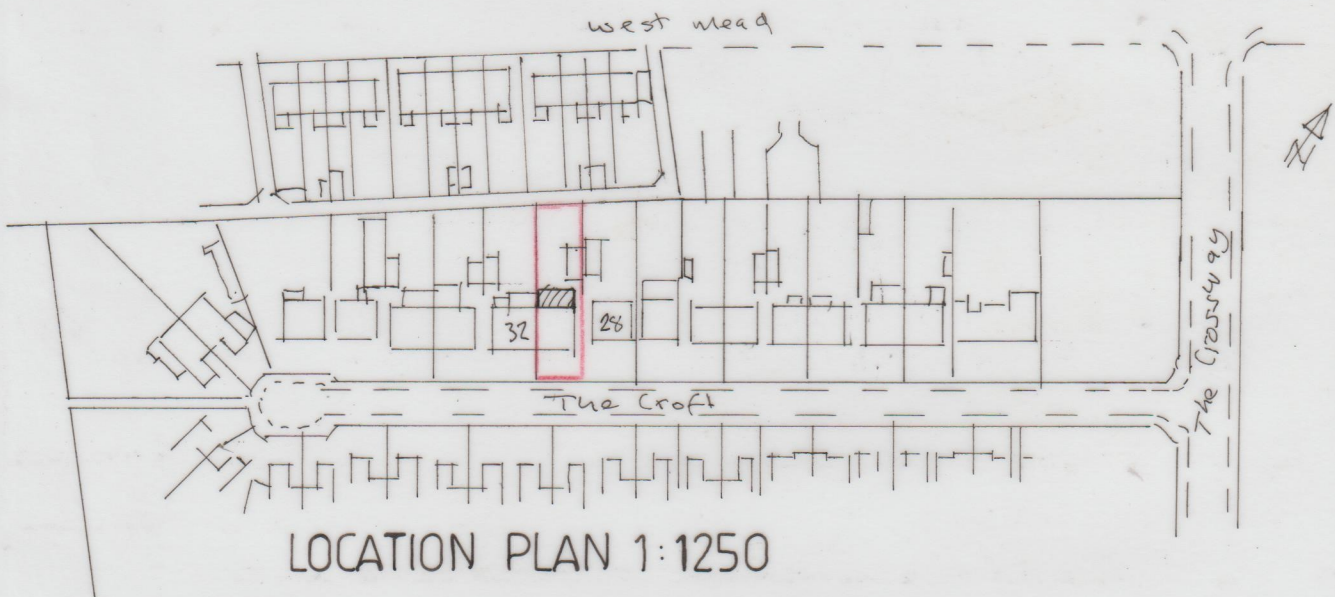

LOCATION PLAN 1:1250

johnwallingtonsmiths@hotmail.com
01708 250649

drg.no. TC:30:JAWS:LHE

Proposed rear extension for Mr. R. Satheesan
30 The Croft, Ruislip, HA4 0SE June 22