


Side Elevation

Wall Thickness = 70mm

Scale = 1:100

These plans are made to Longcroft Luxury Cat Hotels Specification

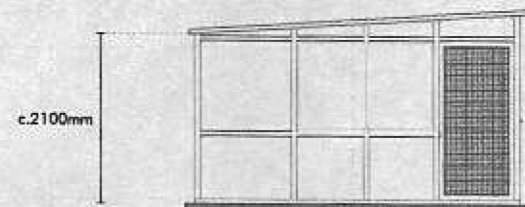

© Copyright PPL