




EXISTING FRONT ELEVATION

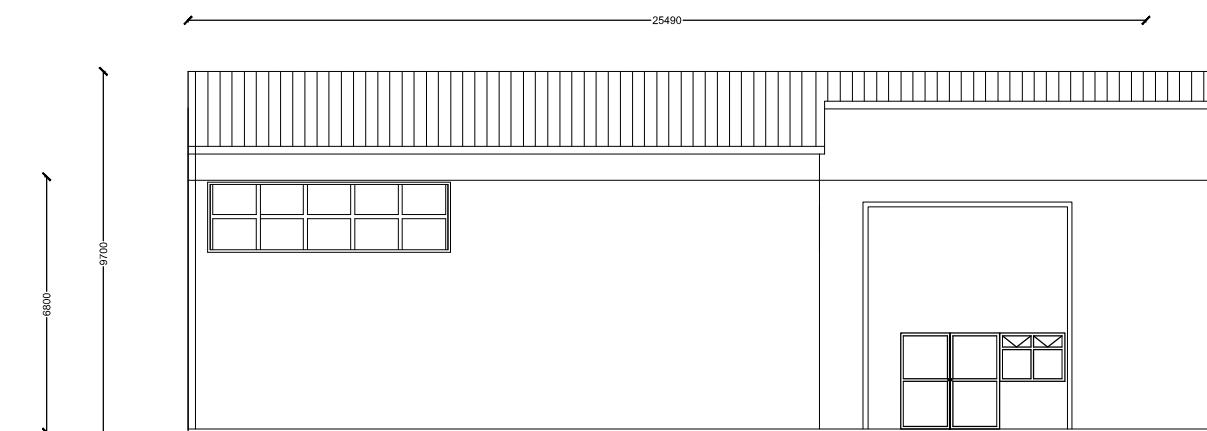


PROPOSED FRONT ELEVATION

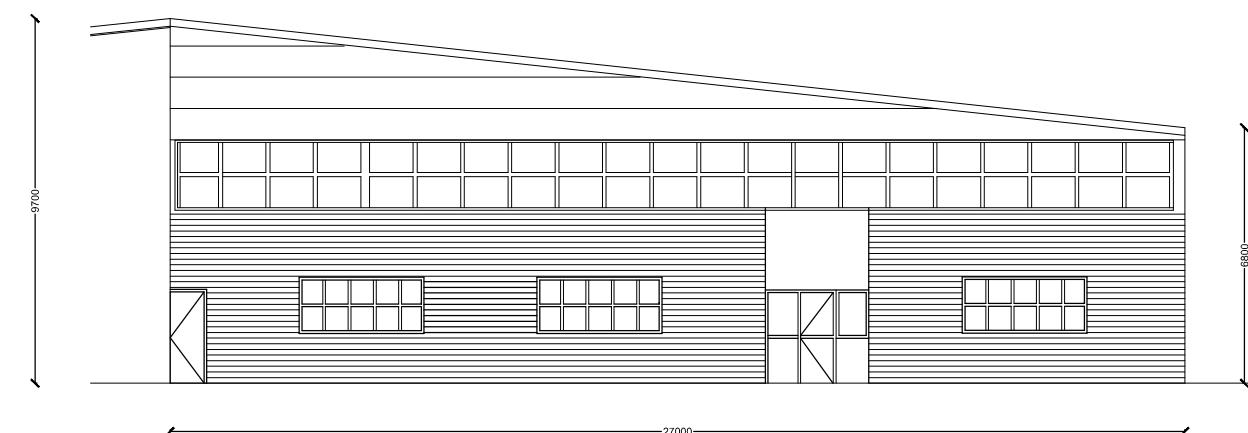

EXISTING & PROPOSED EAST ELEVATION

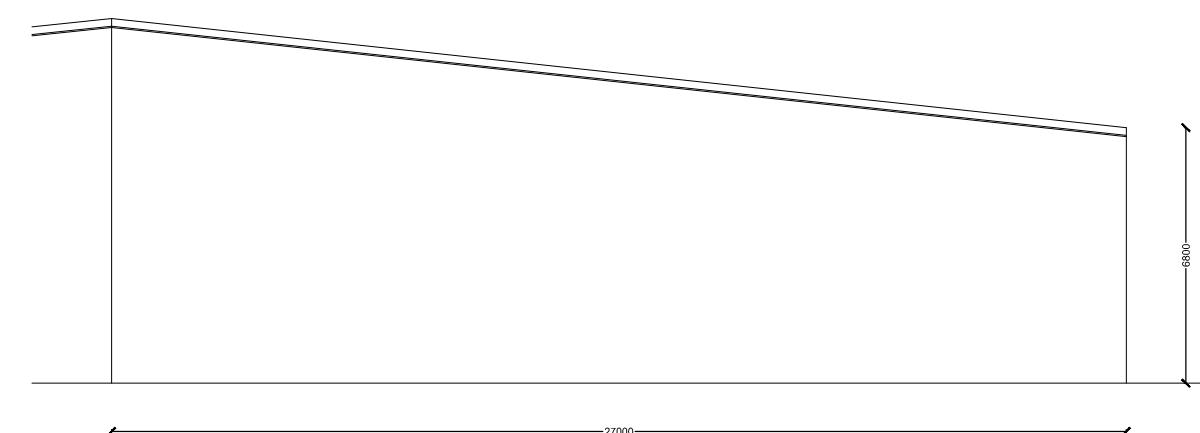

EXISTING & PROPOSED WEST ELEVATION

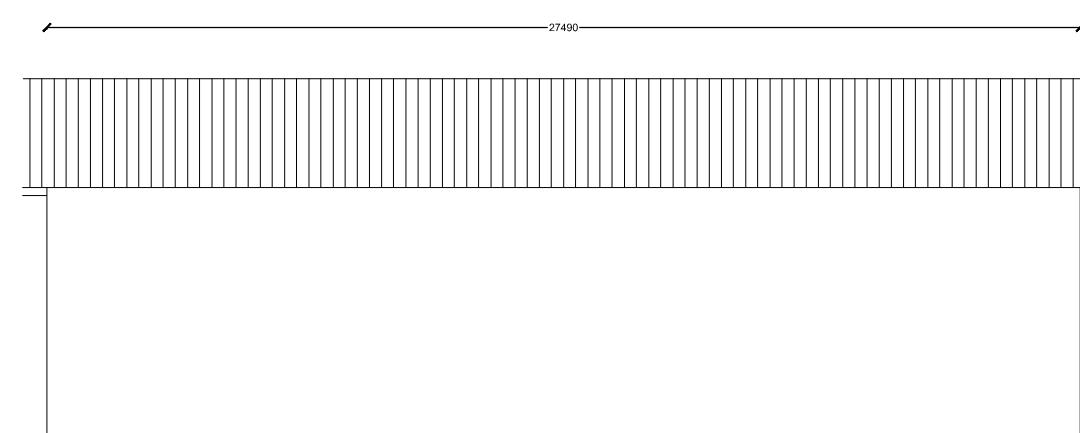

EXISTING & PROPOSED REAR ELEVATION

JOB: 1B CHANCERYGATE BUSINESS CENTRE STONEFIELD WAY RUISLIP HA4 0JA						REVISION			<ul style="list-style-type: none"> - ALWAYS CHECK ALL MEASUREMENTS ON SITE BY RESPONSIBLE PERSONNEL IF IN DOUBT PLEASE REFER TO DESIGNER OR CLIENT - IT IS IMPERATIVE THAT ANY DISCREPANCIES IN THE DIMENSIONS, ROOF PROFILES AND STRUCTURAL DETAILS BETWEEN THE DRAWING AND THE SITE ARE NOTIFIED TO PERCEPTIONS OR ANY OTHER RESPONSIBLE PERSONNEL BEFORE PROCEEDING FURTHER. - ALL NEW EXTERNAL WINDOWS AND DOORS TO HAVE HORIZONTAL AND VERTICAL DPC PLUS MASTIC SEALANT. - NOTE THAT WINDOWS AND DOORS SIZES MAY VARY ONCE CHECKED ON SITE. - ALL BATHROOM/SHOWER ROOM AND WC WINDOWS TO BE FROSTED. <p>THIS DRAWING AND THE COPYRIGHTS AND PATENTS THEREIN ARE THE PROPERTY OF THE ARCHITECT AND MAY NOT BE USED OR REPRODUCED WITHOUT CONSENT.</p> <p>- THIS DRAWING IS TO BE READ IN CONJUNCTION WITH ALL RELEVANT CONSULTANTS AND/OR SPECIALISTS DRAWINGS/DOCUMENTS AND ANY DISCREPANCIES OR VARIATIONS ARE TO BE NOTIFIED TO THE ARCHITECT BEFORE THE AFFECTED WORK COMMENCES.</p> <p>ALL WORKS ON SITE ARE TO BE CARRIED OUT FULLY IN ACCORDANCE WITH CURRENT CDM REGULATIONS AND RECOMMENDATIONS, CURRENT BUILDING REGULATIONS, BRITISH STANDARDS AND CODES OF PRACTICE AS APPROPRIATE.</p>			
						NO	SUBJECT	DATE				
			00A	UPDATED TO SATISFY LC COMMENTS		19/09/16						
			00B	PROPOSED FRONT ELEVATION ADDED		23/09/16						
DRAWING: EXISTING & PROPOSED ELEVATIONS												
DRAW NO	SCALE	DATE	STATUS	ISSUED TO	DATE							
CG-03	1:200	05/09/16	ISSUED	LC	05/09/16							