





EXISTING SITE PARKING PROVISIONS

□ EXISTING PARKING PROVISIONS PROVIDED : 6 CAR PARKING BAYS

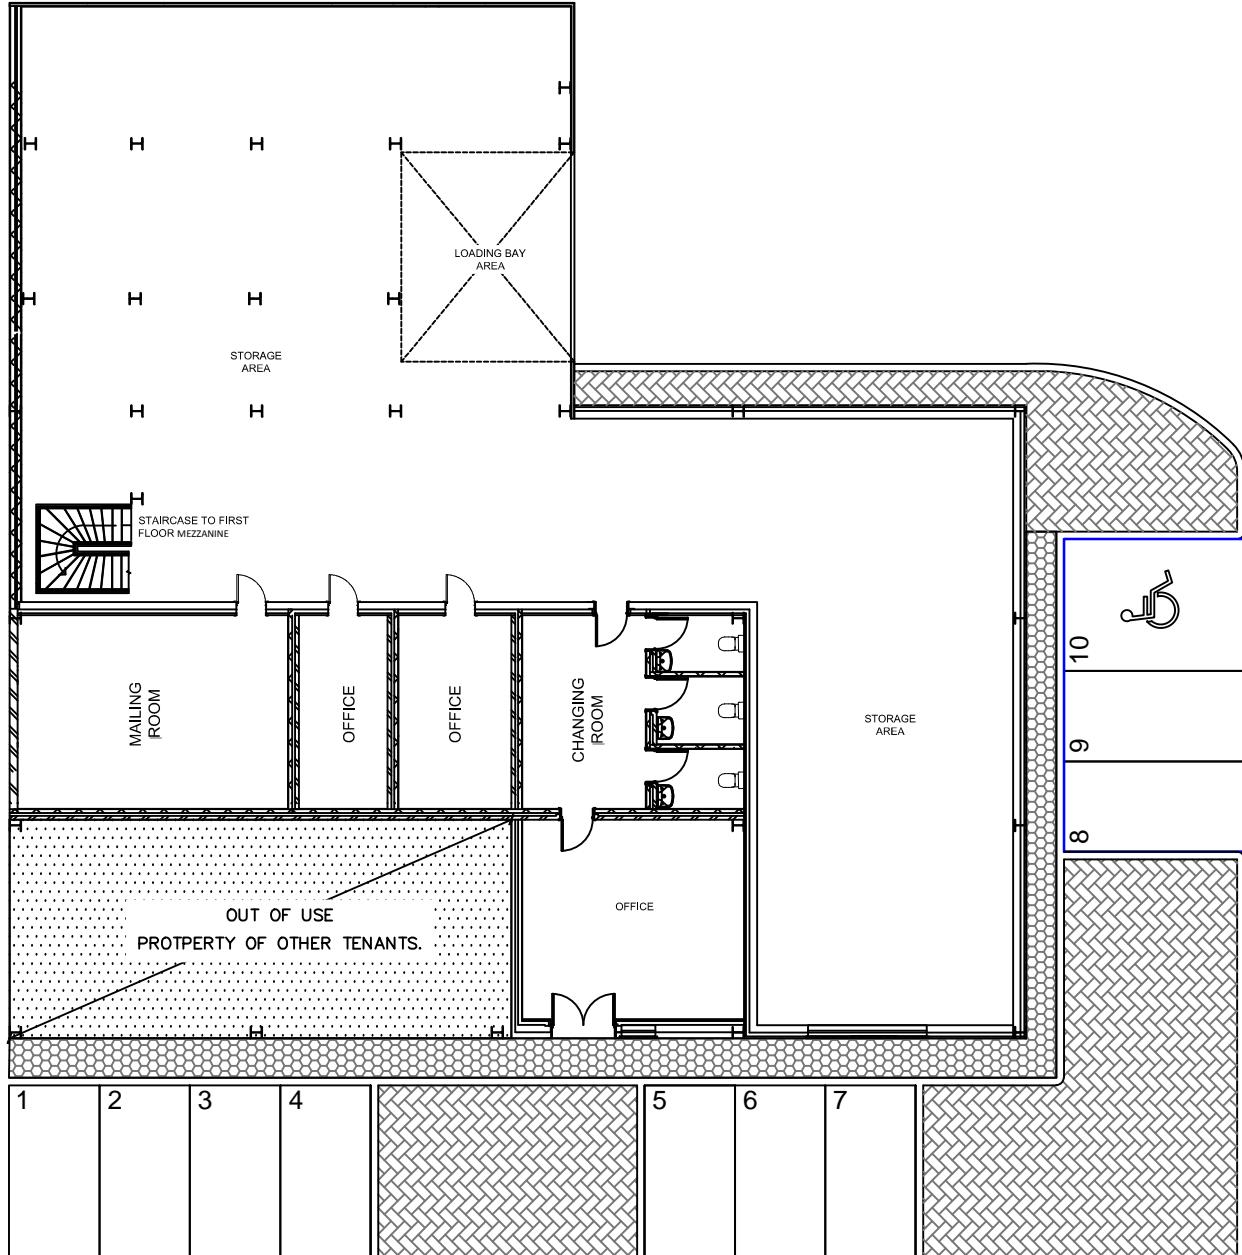

PROPOSED SITE PARKING PROVISIONS

□ PROPOSED PARKING PROVISIONS PROVIDED : 10 CAR PARKING BAYS & 43 BICYCLE SPACES

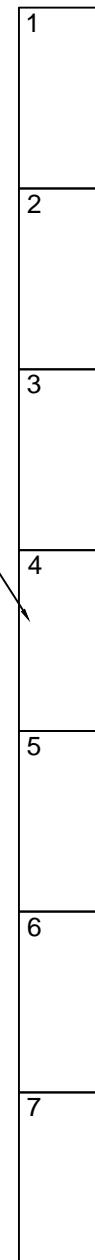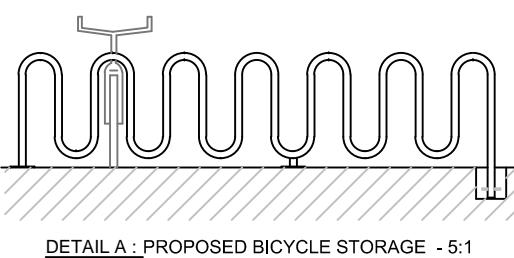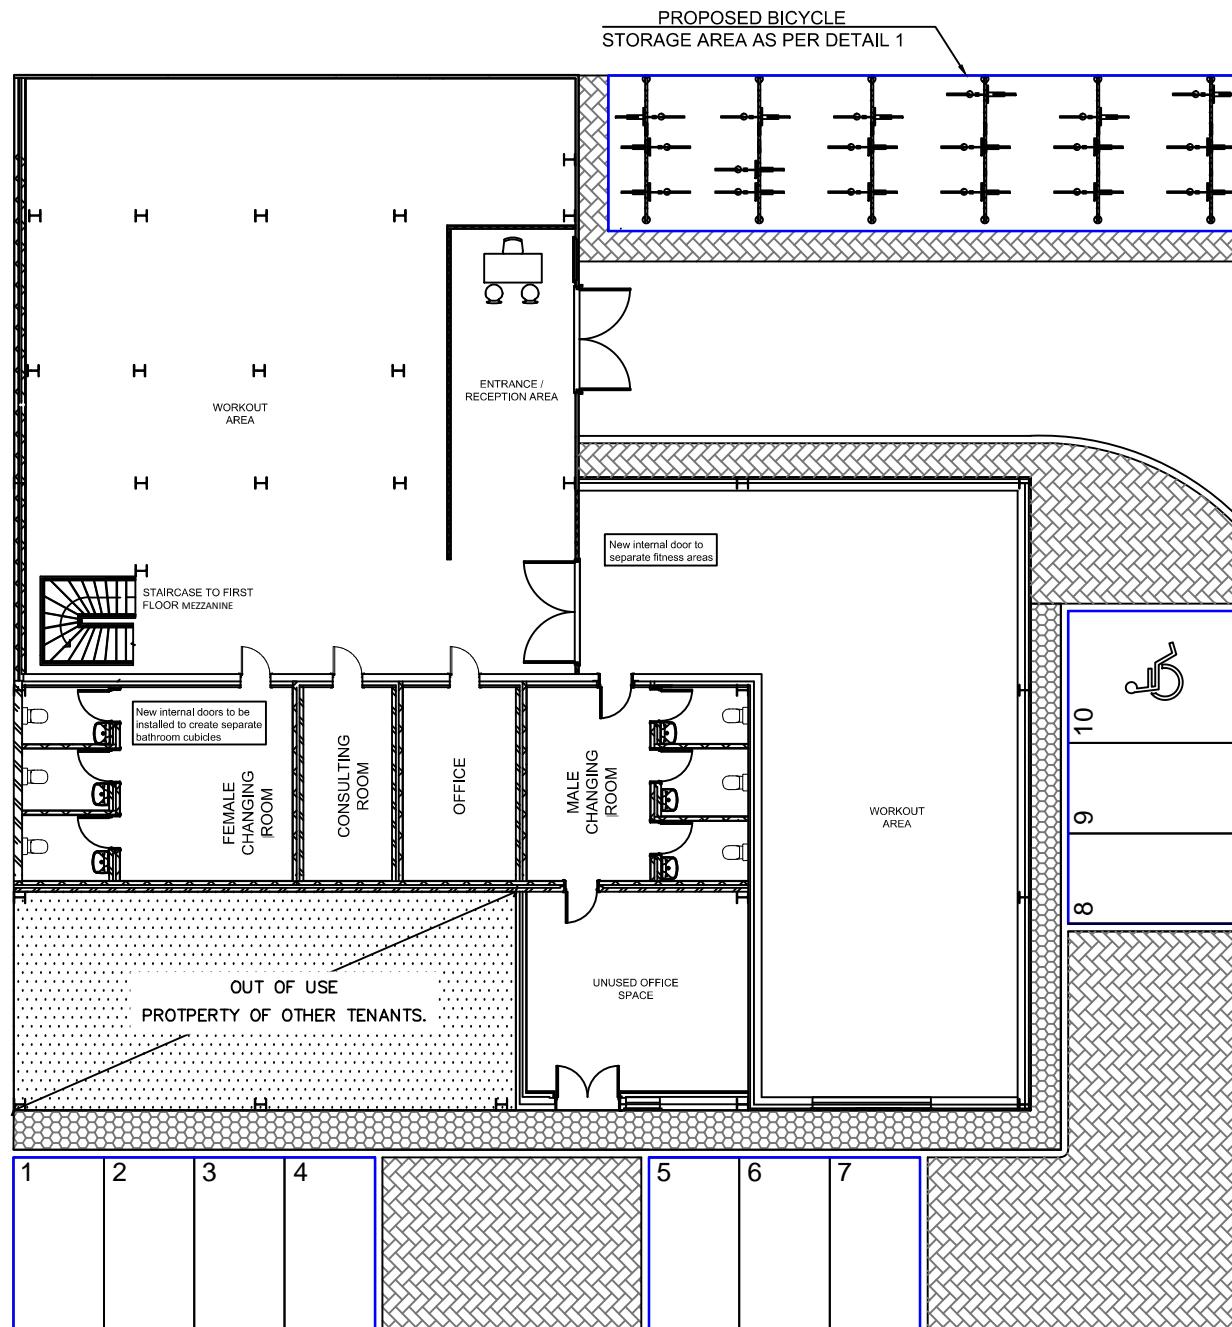

EXISTING PUBLIC PARKING

EXISTING PUBLIC PARKING

JOB: 1B CHANCERYGATE BUSINESS
CENTRE
STONEFIELD WAY
RUISLIP
HA4 0JA

DRAWING: EXISTING & PROPOSED PARKING PLANS

REVISION

NO	SUBJECT	DATE
00A	NEW DRAWING TO SATISFY LC COMMENTS	31/10/16

- ALWAYS CHECK ALL MEASUREMENTS ON SITE BY RESPONSIBLE PERSONNEL IF IN DOUBT PLEASE REFER TO DESIGNER OR CLIENT
- IT IS IMPERATIVE THAT ANY DISCREPANCIES IN THE DIMENSIONS, ROOF PROFILES AND STRUCTURAL DETAILS BETWEEN THE DRAWING AND THE SITE ARE NOTIFIED TO PERCEPTIONS OR ANY OTHER RESPONSIBLE PERSONNEL BEFORE PROCEEDING FURTHER.
- ALL NEW EXTERNAL WINDOWS AND DOORS TO HAVE HORIZONTAL AND VERTICAL DPC PLUS MASTIC SEALANT.
- NOTE THAT WINDOWS AND DOORS SIZES MAY VARY ONCE CHECKED ON SITE.
- ALL BATHROOM/SHOWER ROOM AND WC WINDOWS TO BE FROSTED.
THIS DRAWING AND THE COPYRIGHTS AND PATENTS THEREIN ARE THE PROPERTY OF THE ARCHITECT AND MAY NOT BE USED OR REPRODUCED WITHOUT CONSENT.
- THIS DRAWING IS TO BE READ IN CONJUNCTION WITH ALL RELEVANT CONSULTANTS AND/OR SPECIALISTS DRAWINGS/DOCUMENTS AND ANY DISCREPANCIES OR VARIATIONS ARE TO BE NOTIFIED TO THE ARCHITECT BEFORE THE AFFECTED WORK COMMENCES.
ALL WORKS ON SITE ARE TO BE CARRIED OUT FULLY IN ACCORDANCE WITH CURRENT CDM REGULATIONS AND RECOMMENDATIONS, CURRENT BUILDING REGULATIONS, BRITISH STANDARDS AND CODES OF PRACTICE AS APPROPRIATE.

DRAW NO
CG-07

SCALE
1:200

DATE
31/10/16

STATUS
ISSUED

ISSUED TO
LC

DATE
31/10/16