
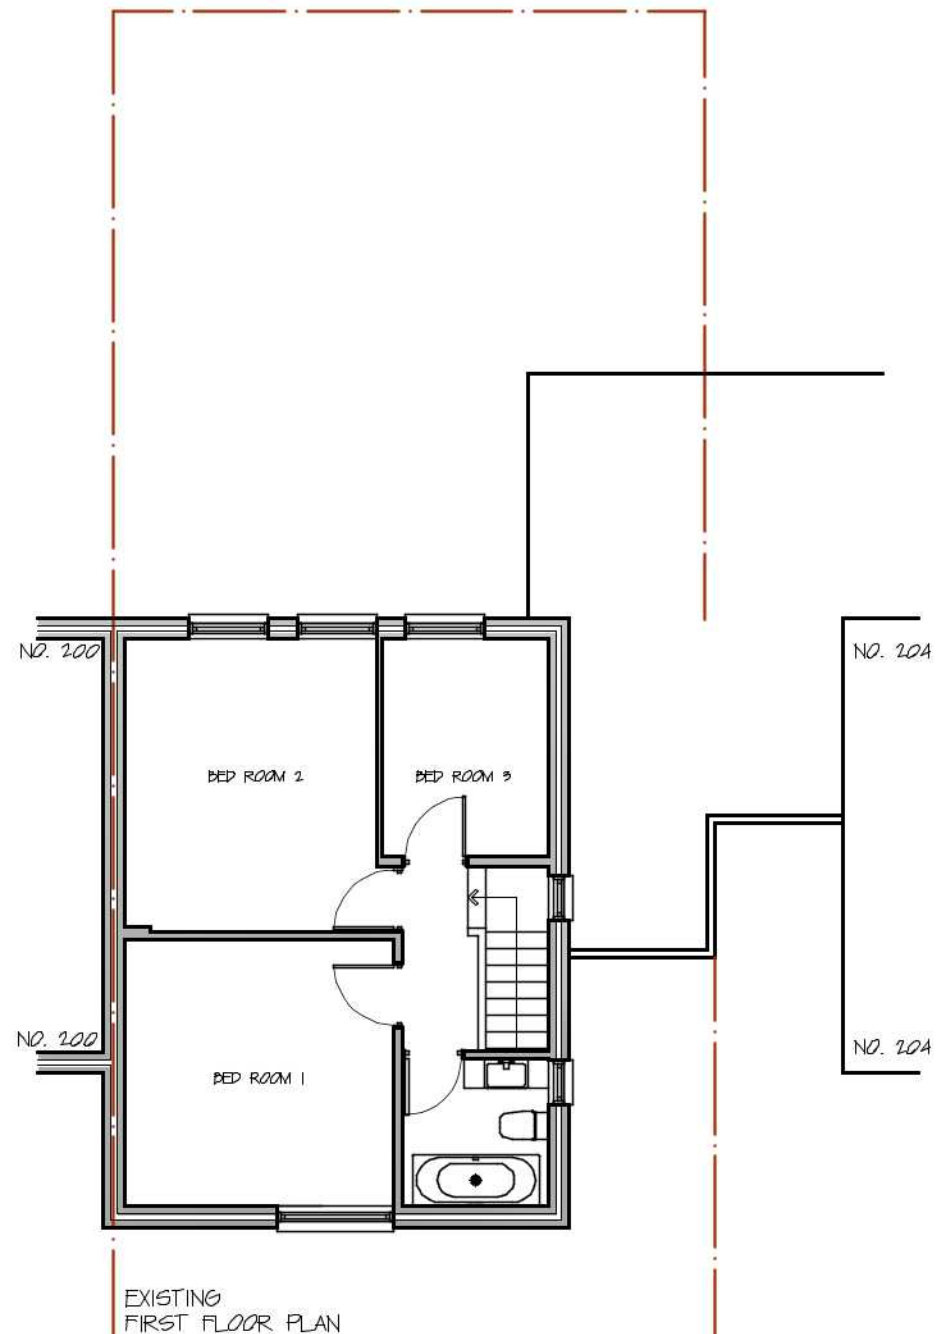
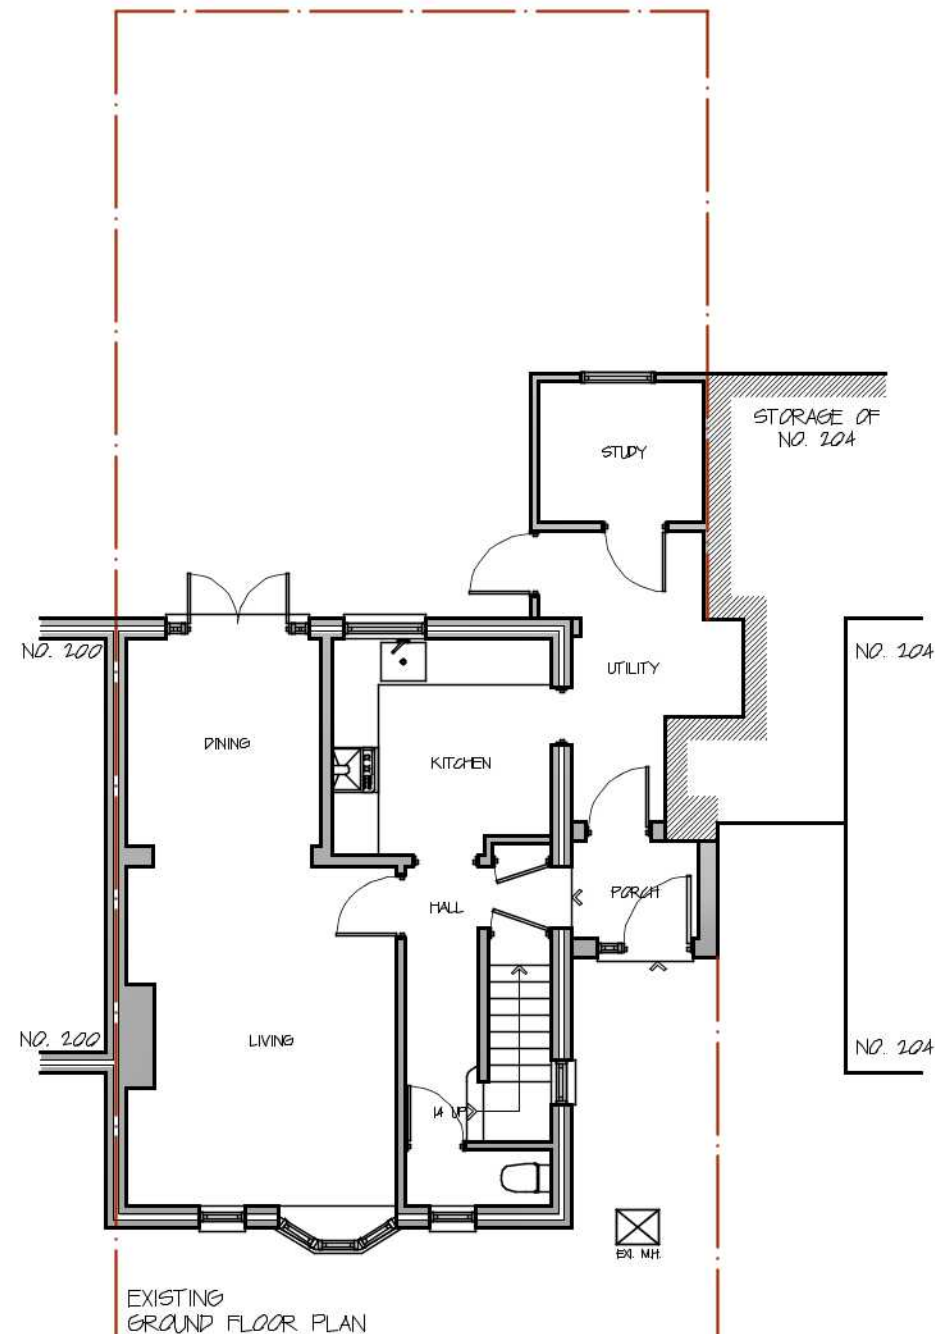
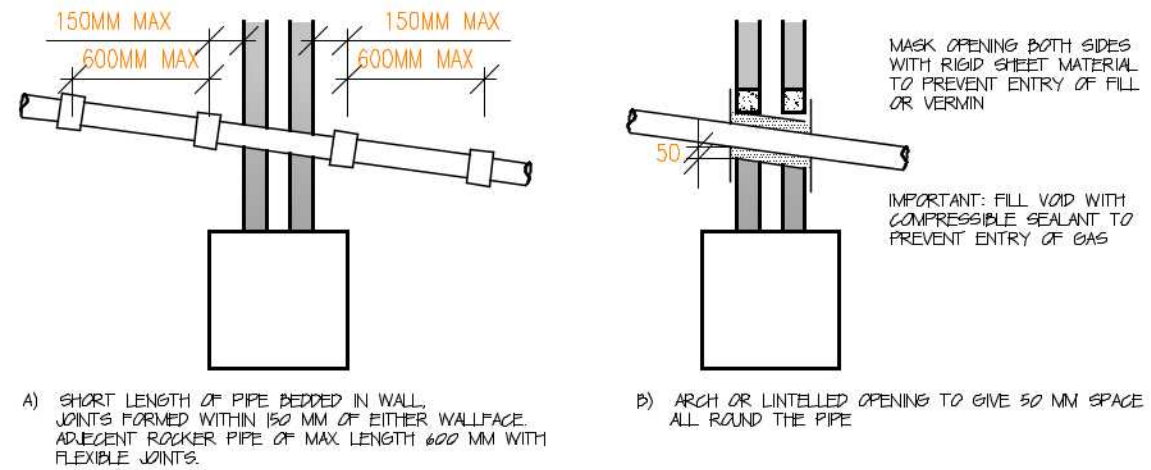


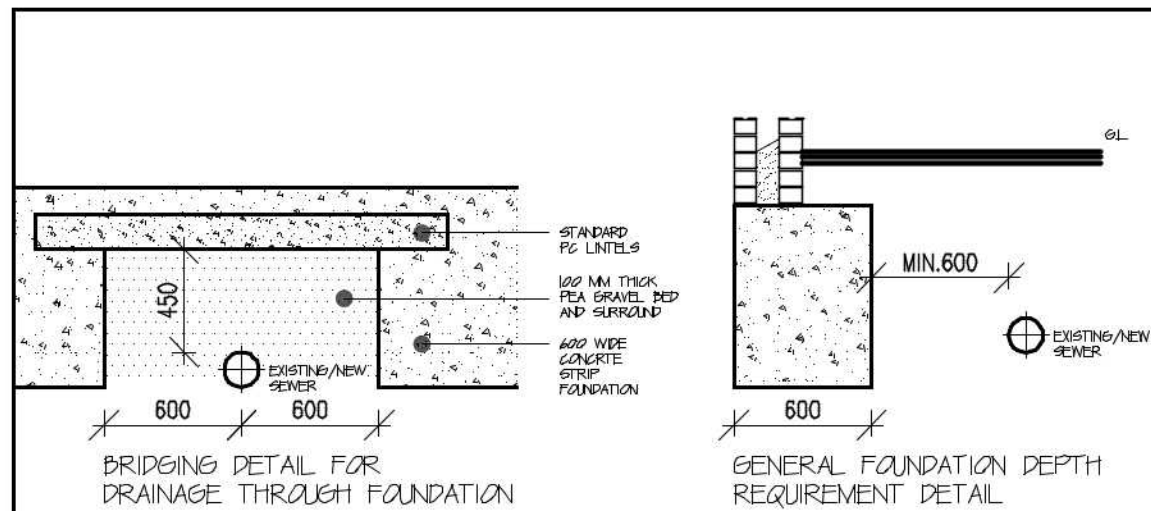

NOTES

ALL WORKS TO BE CARRIED OUT IN ACCORDANCE WITH CURRENT BUILDING REGULATIONS.

ALL DIMENSIONS / LEVELS TO BE CHECKED AND VERIFIED ON SITE BEFORE COMMENCING ANY WORK AND ANY DISCREPANCIES TO BE REPORTED IMMEDIATELY.

THIS DRAWING TO BE READ IN CONJUNCTION WITH CONTRACT DOCUMENTS, PROJECT WORKING DRAWINGS, SPECIFICATION, ALL CONSULTANTS / SPECIALIST DRAWINGS, DETAILS AND SPECIFICATION.


ALL MATERIALS USED IN ANY EXTERIOR WORK SHALL OF A SIMILAR APPEARANCE TO THOSE USED IN THE CONSTRUCTION OF THE EXTERIOR OF THE EXISTING BUILDING.

CLIENT IS ADVISED TO ACT AS PER "THE PARTY WALL ACT 1996" BEFORE STARTING OF ANY WORK.

THESE DRGS. ARE PREPARED FOR THE PLANNING APPLICATION ONLY.

EXISTING BOUNDARY TO BE VERIFIED BY THE CLIENT OR BOUNDARY SURVEYOR.

THE CONTRACTOR IS RESPONSIBLE FOR ENSURING COMPETENCE WITH THE CDM REGULATIONS 2015 AND APPROPRIATE HEALTH & SAFETY ON SITE PRECAUTIONS.

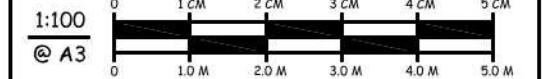

A: 31052020 NOTES AMENDED.

REV: DATE: AMENDMENT:



studio
infinitii

architectural &
interior designers

GS.03 barley mow centre
10 barley mow passage
london W4 4PH mo:07506582244

CLIENT:
MR. & MRS. H. PATEL

JOB:
PROP. CONST. OF SINGLE STORY FRONT &
SIDE- REAR EXTENSION WITH ASSO. INT. ALT
AT 202 LONG DRIVE RUSHPA HAA CITY.

TITLE:
EXISTING FLOOR PLANS

SCALE:
1:100 @ A3

DRAWN BY:

DATE:
MAY 2020

JOB NO:
SI 2020001

DRAWING NO:
SI / 2020001 / 01

REV:
A

COPYRIGHT RESERVED

NOTES

ALL WORKS TO BE CARRIED OUT IN ACCORDANCE WITH CURRENT BUILDING REGULATIONS.

ALL DIMENSIONS / LEVELS TO BE CHECKED AND VERIFIED ON SITE BEFORE COMMENCING ANY WORK AND ANY DISCREPANCIES TO BE REPORTED IMMEDIATELY.

THIS DRAWING TO BE READ IN CONJUNCTION WITH CONTRACT DOCUMENTS, PROJECT WORKING DRAWINGS, SPECIFICATION, ALL CONSULTANTS / SPECIALIST DRAWINGS, DETAILS AND SPECIFICATION.


ALL MATERIALS USED IN ANY EXTERIOR WORK SHALL OF A SIMILAR APPEARANCE TO THOSE USED IN THE CONSTRUCTION OF THE EXTERIOR OF THE EXISTING BUILDING.

CLIENT IS ADVISED TO ACT AS PER "THE PARTY WALL ACT 1996" BEFORE STARTING OF ANY WORK.

THESE DRGS. ARE PREPARED FOR THE PLANNING APPLICATION ONLY.

EXISTING BOUNDARY TO BE VERIFIED BY THE CLIENT OR BOUNDARY SURVEYOR.

THE CONTRACTOR IS RESPONSIBLE FOR ENSURING COMPETENCE WITH THE CDM REGULATIONS 2015 AND APPROPRIATE HEALTH & SAFETY ON SITE PRECAUTIONS.

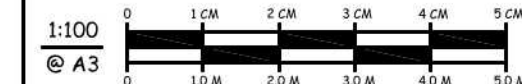

A: 31052020 NOTES AMENDED.

REV: DATE: AMENDMENT:



**studio
infiniti**

architectural &
interior designers

GS.03 barley mow centre
10 barley mow passage
london W4 4PH mo:07506582244

CLIENT:
MR. & MRS. H. PATEL

JOB:
PROP. CONST. OF SINGLE STORY FRONT &
SIDE- REAR EXTENSION WITH ASSO. INT. ALT
AT 202 LONG DRIVE RUSHP HAA CTY.

TITLE:
PROPOSED FLOOR PLANS

SCALE:
1:100 @ A3

DRAWN BY:



DATE:
MAY 2020


JOB NO:
SI 2020001

DRAWING NO:
SI / 2020001 / 02

REV:
A

COPYRIGHT RESERVED

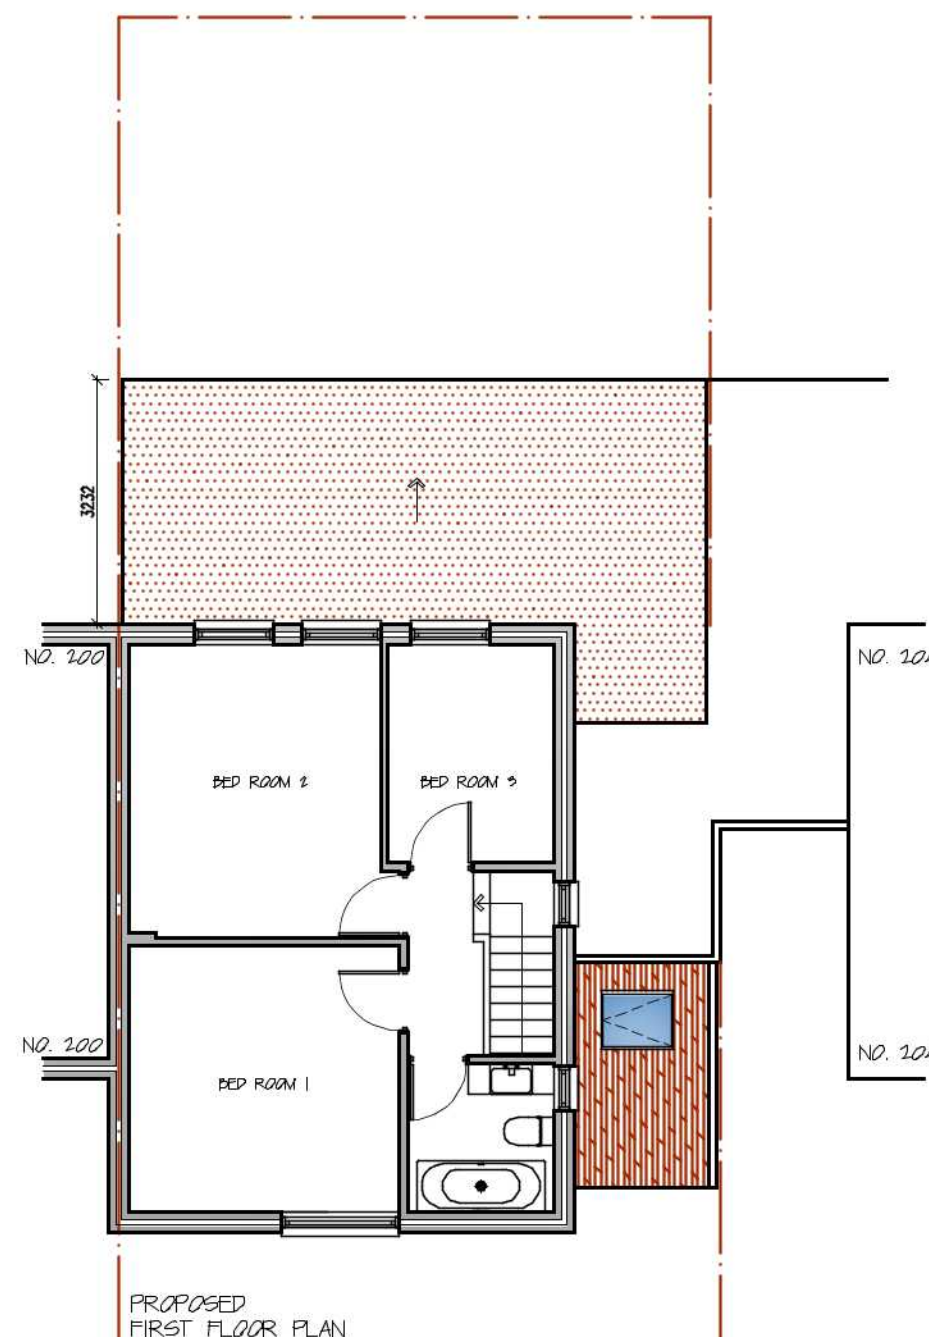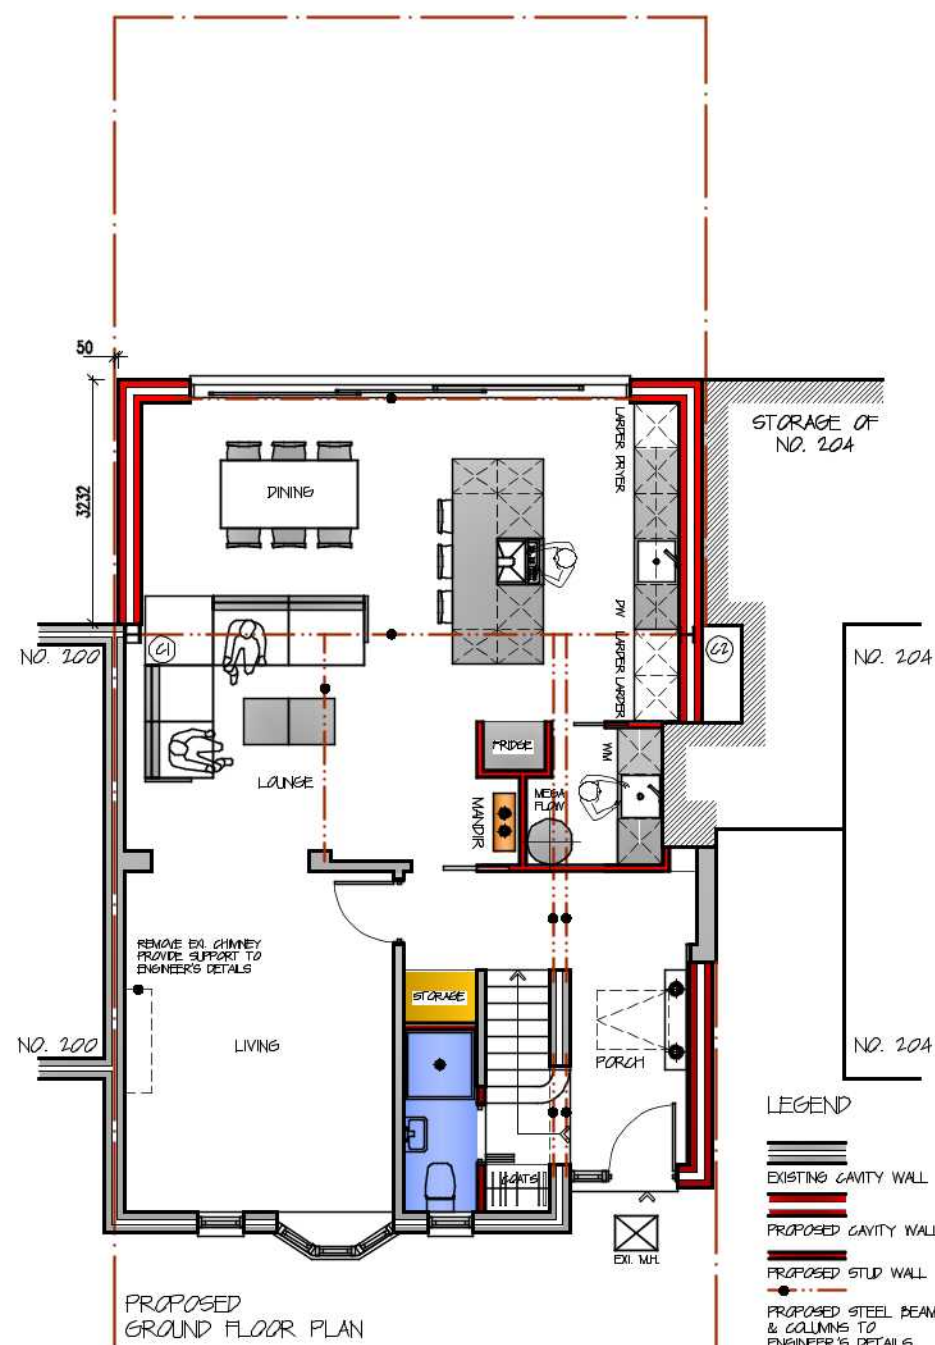

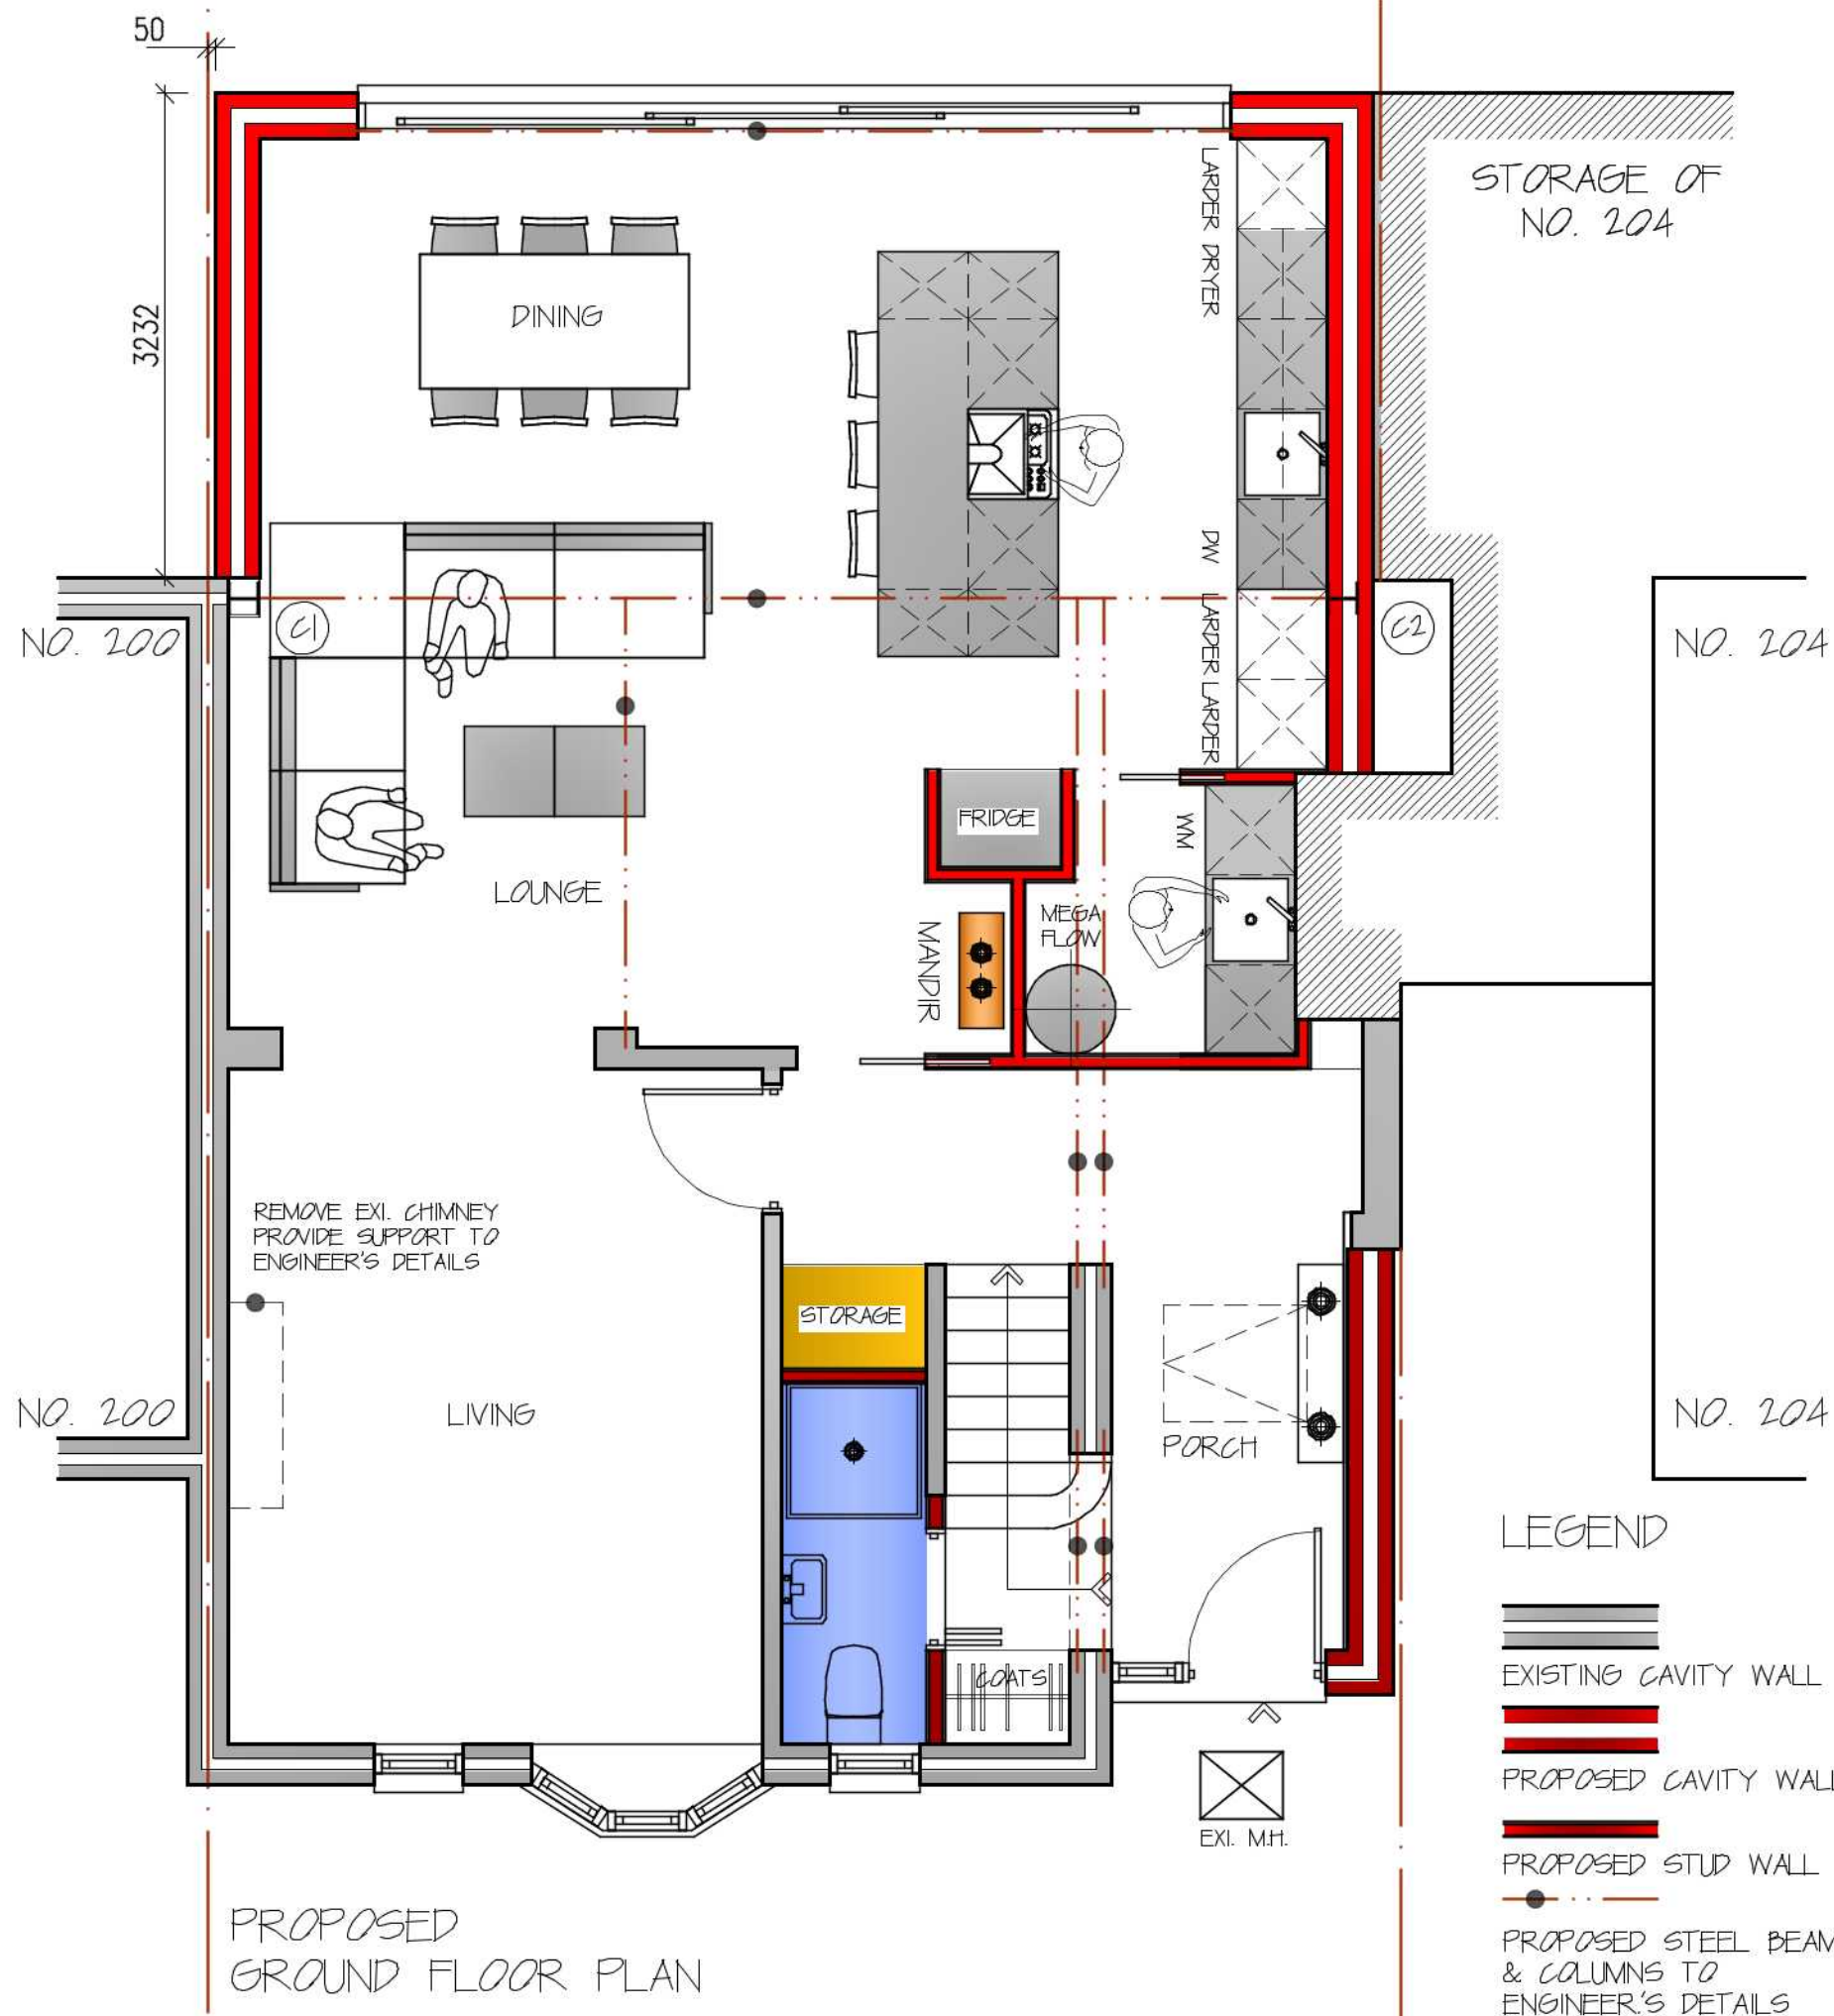

NOTES

ALL WORKS TO BE CARRIED OUT IN ACCORDANCE WITH CURRENT BUILDING REGULATIONS.

ALL DIMENSIONS / LEVELS TO BE CHECKED AND VERIFIED ON SITE BEFORE COMMENCING ANY WORK AND ANY DISCREPANCIES TO BE REPORTED IMMEDIATELY.

THIS DRAWING TO BE READ IN CONJUNCTION WITH CONTRACT DOCUMENTS, PROJECT WORKING DRAWINGS, SPECIFICATION, ALL CONSULTANTS / SPECIALIST DRAWINGS, DETAILS AND SPECIFICATION.


ALL MATERIALS USED IN ANY EXTERIOR WORK SHALL OF A SIMILAR APPEARANCE TO THOSE USED IN THE CONSTRUCTION OF THE EXTERIOR OF THE EXISTING BUILDING.

CLIENT IS ADVISED TO ACT AS PER "THE PARTY WALL ACT 1996" BEFORE STARTING OF ANY WORK.

THESE DRGS. ARE PREPARED FOR THE PLANNING APPLICATION ONLY.

EXISTING BOUNDARY TO BE VERIFIED BY THE CLIENT OR BOUNDARY SURVEYOR.

THE CONTRACTOR IS RESPONSIBLE FOR ENSURING COMPETENCE WITH THE CDM REGULATIONS 2015 AND APPROPRIATE HEALTH & SAFETY ON SITE PRECAUTIONS.

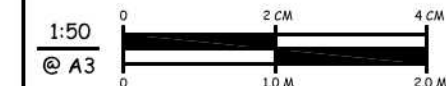

A: 31052020 NOTES AMENDED.

REV: DATE: AMENDMENT:



studio
infiniti

architectural &
interior designers

GS.03 barley mow centre
10 barley mow passage
london W4 4PH mo:07506582244

CLIENT:
MR. & MRS. H. PATEL

JOB:
PROP. CONST. OF SINGLE STORY FRONT &
SIDE- REAR EXTENSION WITH ASSO. INT. ALT
AT 202 LONG DRIVE RUSLIP HA4 0TY.

TITLE:
PROPOSED
GROUND FLOOR PLAN

SCALE:
1:50 @ A3

DRAWN BY:

DATE:
MAY 2020

JOB NO:
SI 2020001

DRAWING NO:
SI / 2020001 / 03

REV:
A

COPYRIGHT RESERVED

NOTES

ALL WORKS TO BE CARRIED OUT IN ACCORDANCE WITH CURRENT BUILDING REGULATIONS.

ALL DIMENSIONS / LEVELS TO BE CHECKED AND VERIFIED ON SITE BEFORE COMMENCING ANY WORK AND ANY DISCREPANCIES TO BE REPORTED IMMEDIATELY.

THIS DRAWING TO BE READ IN CONJUNCTION WITH CONTRACT DOCUMENTS, PROJECT WORKING DRAWINGS, SPECIFICATION, ALL CONSULTANTS / SPECIALIST DRAWINGS, DETAILS AND SPECIFICATION.


ALL MATERIALS USED IN ANY EXTERIOR WORK SHALL OF A SIMILAR APPEARANCE TO THOSE USED IN THE CONSTRUCTION OF THE EXTERIOR OF THE EXISTING BUILDING.

CLIENT IS ADVISED TO ACT AS PER "THE PARTY WALL ACT 1996" BEFORE STARTING OF ANY WORK.

THESE DRGS. ARE PREPARED FOR THE PLANNING APPLICATION ONLY.

EXISTING BOUNDARY TO BE VERIFIED BY THE CLIENT OR BOUNDARY SURVEYOR.

THE CONTRACTOR IS RESPONSIBLE FOR ENSURING COMPETENCE WITH THE CDM REGULATIONS 2015 AND APPROPRIATE HEALTH & SAFETY ON SITE PRECAUTIONS.

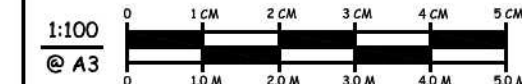

B: 17062020 NOTATION TO ELEVATIONS AMENDED.

A: 31052020 NOTES AMENDED.

REV: DATE: AMENDMENT:



studio
infinitii

architectural &
interior designers

GS.03 barley mow centre
10 barley mow passage
london W4 4PH mo:07506582244

CLIENT:
MR. & MRS. H. PATEL

JOB:
PROP. CONST. OF SINGLE STORY FRONT &
SIDE- REAR EXTENSION WITH ASSO. INT. ALT
AT 202 LONG DRIVE RUSLIP HA4 0TY.

TITLE:
EXISTING AND PROPOSED
FRONT & REAR ELEVATIONS

SCALE:
1:100 @ A3

DRAWN BY:


DATE:
MAY 2020

JOB NO:
SI 2020001


DRAWING NO:
SI / 2020001 / 04

REV:
B


COPYRIGHT RESERVED

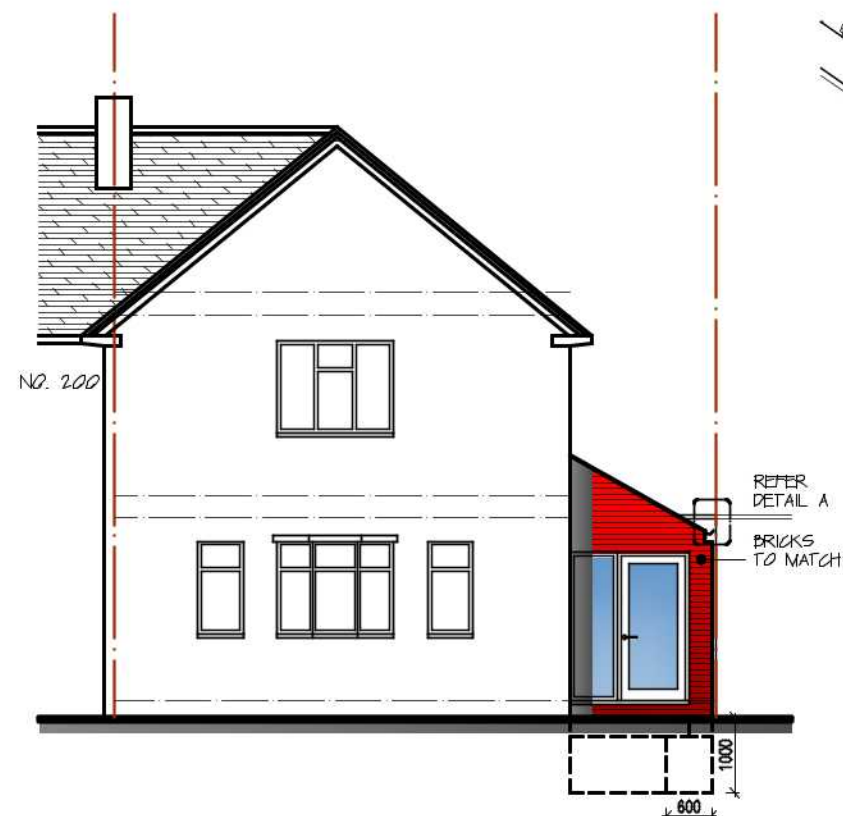

PROPOSED
FRONT ELEVATION

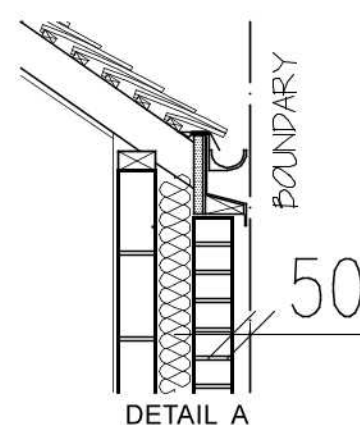

DETAIL A

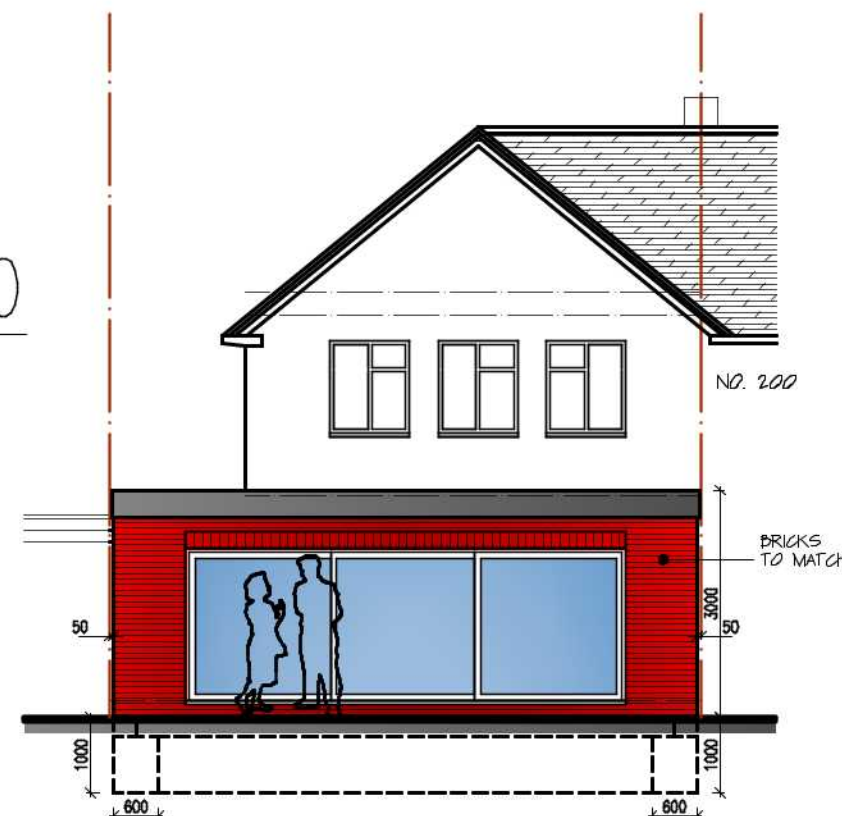

PROPOSED
REAR ELEVATION

NEW FOUNDATION TO BE TAKEN DOWN TO A DEPTH OF
1000 MM MINIMUM BELOW EXISTING GROUND LEVELS AND
300 MM BEYOND ANY TREEROOT ACTIVITY OR
UP TO THE LEVEL OF ANY DRAIN
ALL TO LOCAL AUTHORITY/APPROVED INSPECTOR APPROVAL



EXISTING
FRONT ELEVATION



EXISTING
REAR ELEVATION

NOTES

ALL WORKS TO BE CARRIED OUT IN ACCORDANCE WITH CURRENT BUILDING REGULATIONS.

ALL DIMENSIONS / LEVELS TO BE CHECKED AND VERIFIED ON SITE BEFORE COMMENCING ANY WORK AND ANY DISCREPANCIES TO BE REPORTED IMMEDIATELY.

THIS DRAWING TO BE READ IN CONJUNCTION WITH CONTRACT DOCUMENTS, PROJECT WORKING DRAWINGS, SPECIFICATION, ALL CONSULTANTS / SPECIALIST DRAWINGS, DETAILS AND SPECIFICATION.


ALL MATERIALS USED IN ANY EXTERIOR WORK SHALL OF A SIMILAR APPEARANCE TO THOSE USED IN THE CONSTRUCTION OF THE EXTERIOR OF THE EXISTING BUILDING.

CLIENT IS ADVISED TO ACT AS PER "THE PARTY WALL ACT 1996" BEFORE STARTING OF ANY WORK.

THESE DRGS. ARE PREPARED FOR THE PLANNING APPLICATION ONLY.

EXISTING BOUNDARY TO BE VERIFIED BY THE CLIENT OR BOUNDARY SURVEYOR.

THE CONTRACTOR IS RESPONSIBLE FOR ENSURING COMPETENCE WITH THE CDM REGULATIONS 2015 AND APPROPRIATE HEALTH & SAFETY ON SITE PRECAUTIONS.

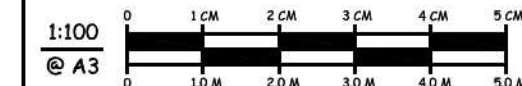

B: 17062020 NOTATION TO ELEVATIONS AMENDED.

A: 31052020 NOTES AMENDED.

REV: DATE: AMENDMENT:



**studio
infinitii**

architectural +
interior designers

GS.03 barley mow centre
10 barley mow passage
london W4 4PH mo:07506582244

CLIENT:
MR. & MRS. H. PATEL

JOB:
PROP. CONST. OF SINGLE STORY FRONT &
SIDE- REAR EXTENSION WITH ASSO. INT. ALT
AT 202 LONG DRIVE RUSLIP HA4 0TY.

TITLE:
EXISTING AND PROPOSED
SIDE & OTHER SIDE ELEVATIONS

SCALE:
1:100 @ A3

DRAWN BY:


DATE:
MAY 2020

JOB NO:
SI 2020001

DRAWING NO:
SI / 2020001 / 05


REV:
B

COPYRIGHT RESERVED

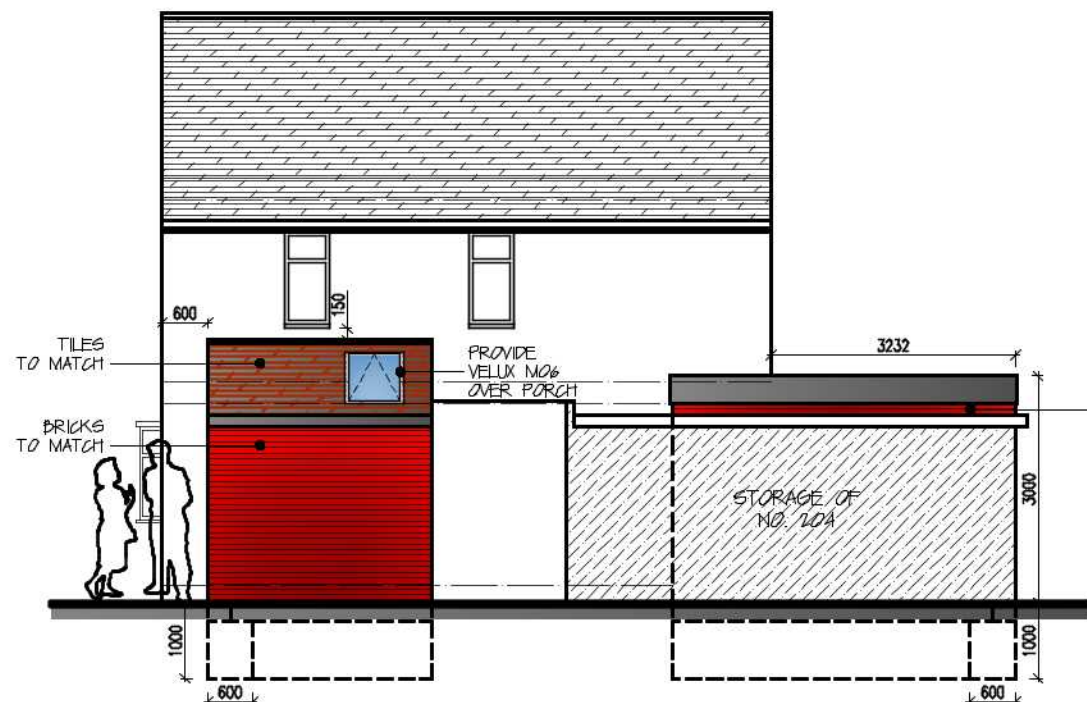

PROPOSED
OTHER SIDE ELEVATION


NEW FOUNDATION TO BE TAKEN DOWN TO A DEPTH OF
1000 MM MINIMUM BELOW EXISTING GROUND LEVELS AND
300 MM BEYOND ANY TREEROOT ACTIVITY OR
UP TO THE LEVEL OF ANY DRAIN
ALL TO LOCAL AUTHORITY/APPROVED INSPECTOR APPROVAL

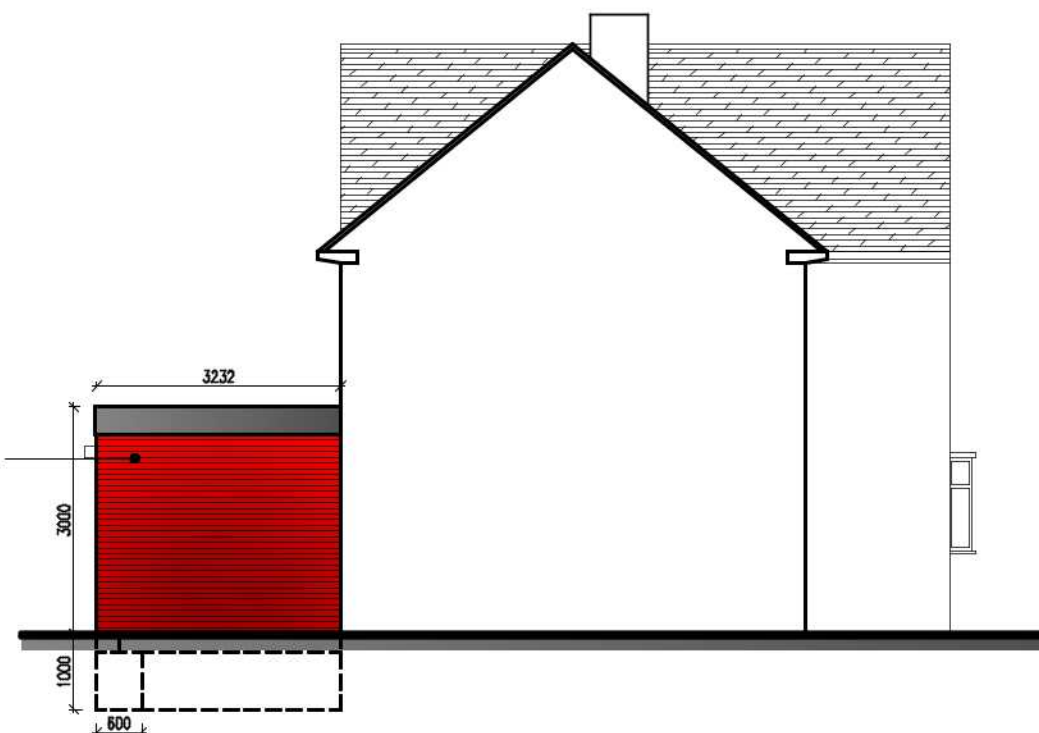

PROPOSED
SIDE ELEVATION



EXISTING
OTHER SIDE ELEVATION

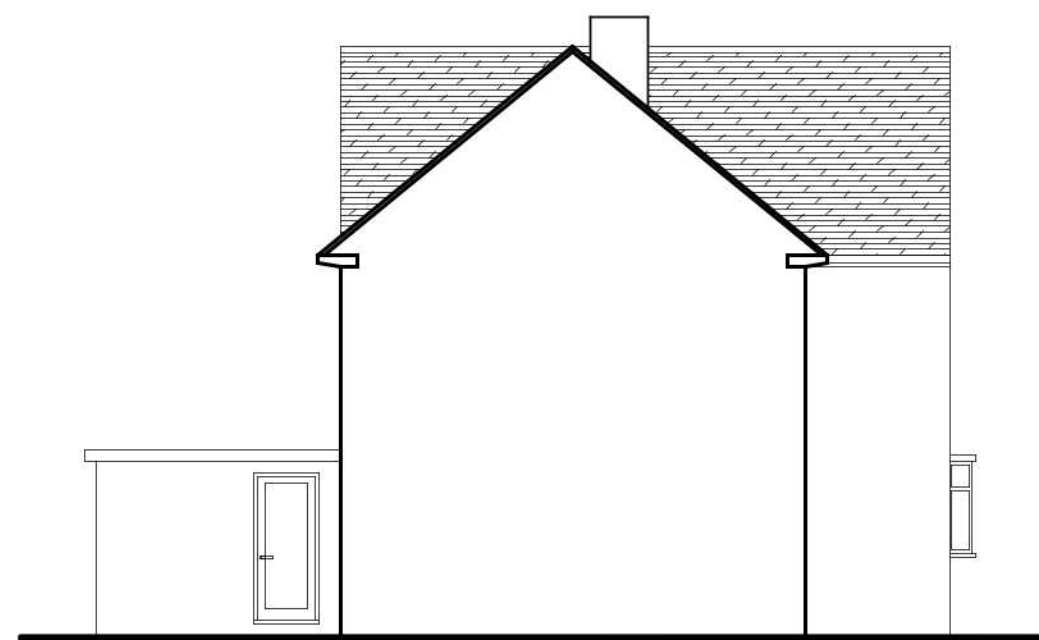

EXISTING
SIDE ELEVATION