




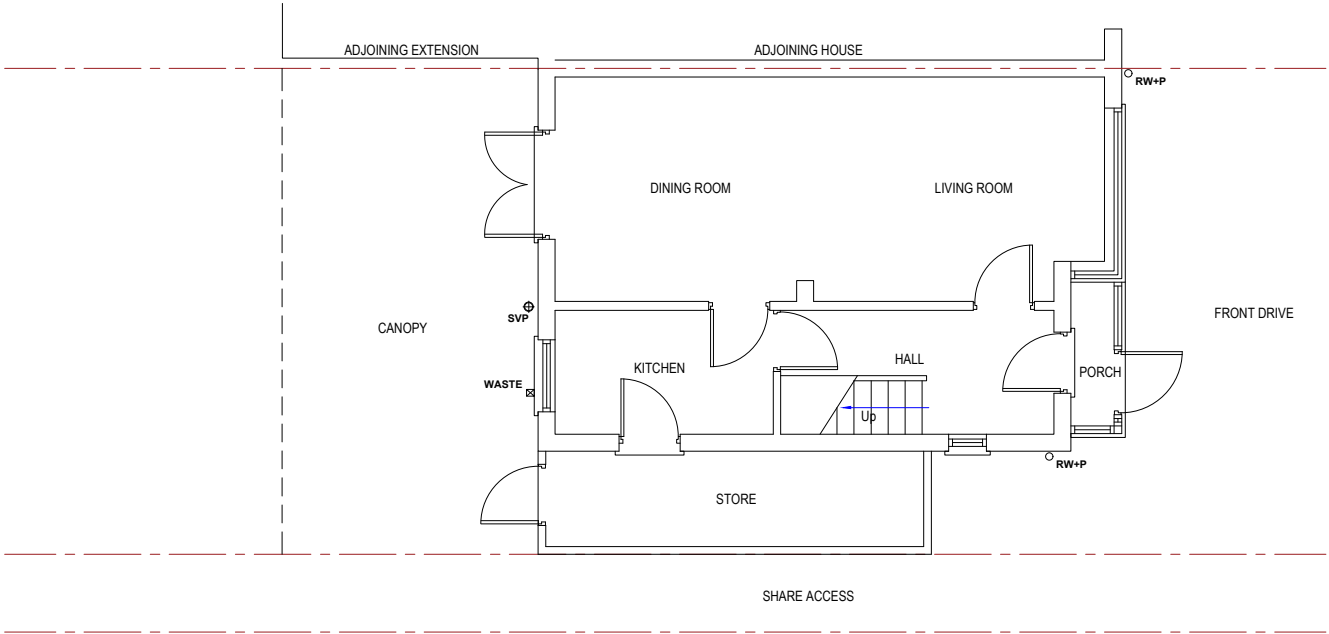

EXISTING GROUND FLOOR PLAN

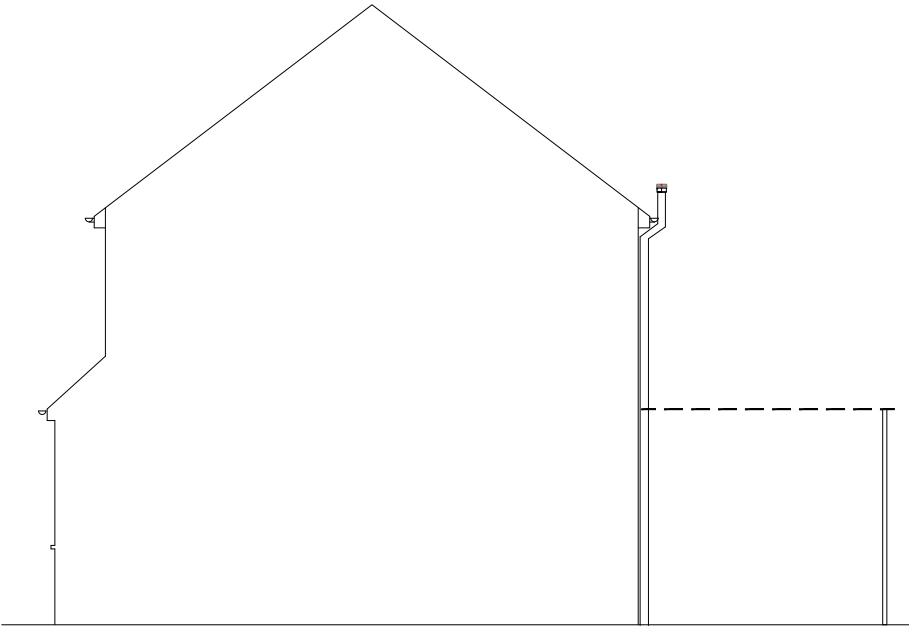


EXISTING SIDE ELEVATION

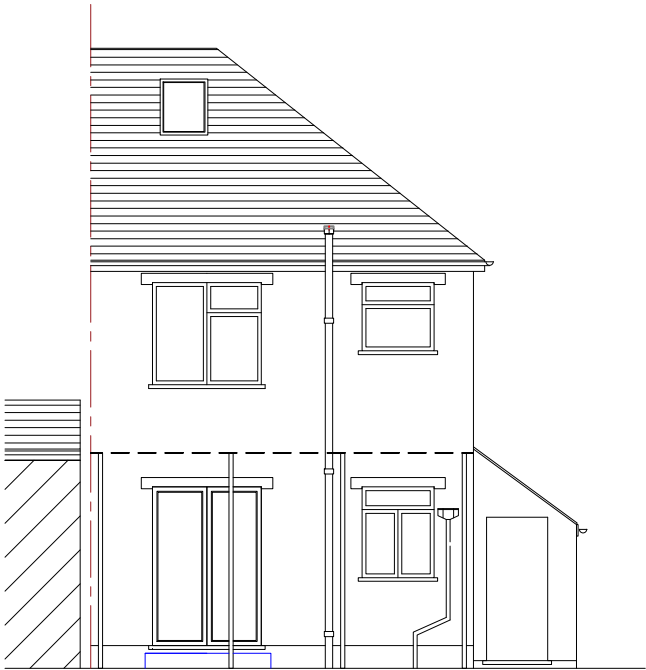

EXISTING REAR ELEVATION



EXISTING FRONT ELEVATION

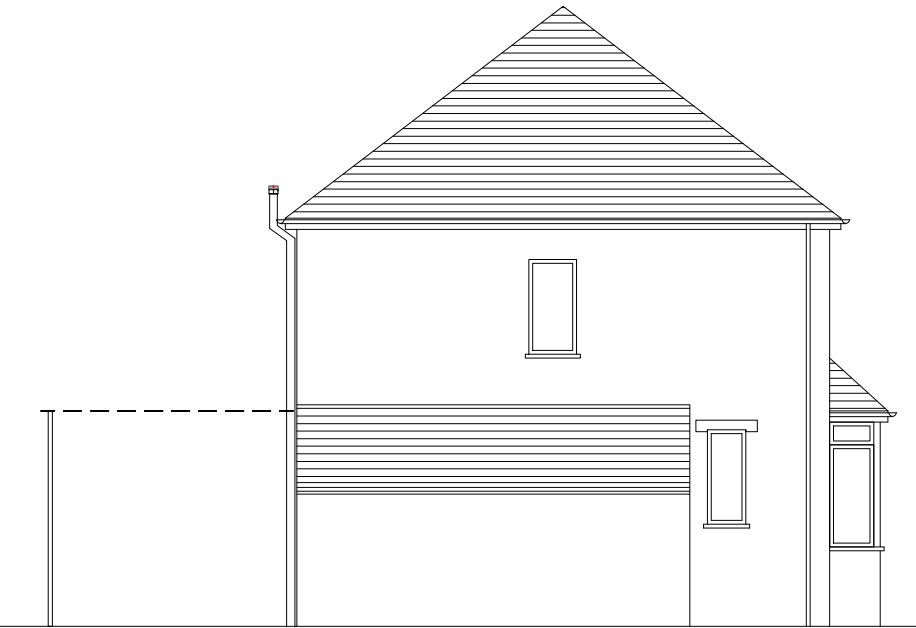

EXISTING SIDE ELEVATION

PROJECT:	57 Royal Lane, Uxbridge, UB8 3QU
DRAWING:	Existing Ground Floor Plan & Elevations
SCALE:	1: 100. @A3
DATE:	JUNE 2022
PAGE NO:	57 / P / 2022 - 02
STATUS:	PLANNING DRAWINGS
All dimensions to be checked on site prior to CONSTRUCTION.	