


THE SPECIFIED TREE PROTECTION MEASURES ARE TO BE INSTALLED PRIOR TO THE COMMENCEMENT OF ANY OTHER WORKS ON SITE AND MAINTAINED THROUGH TO COMPLETION OF ALL WORKS.

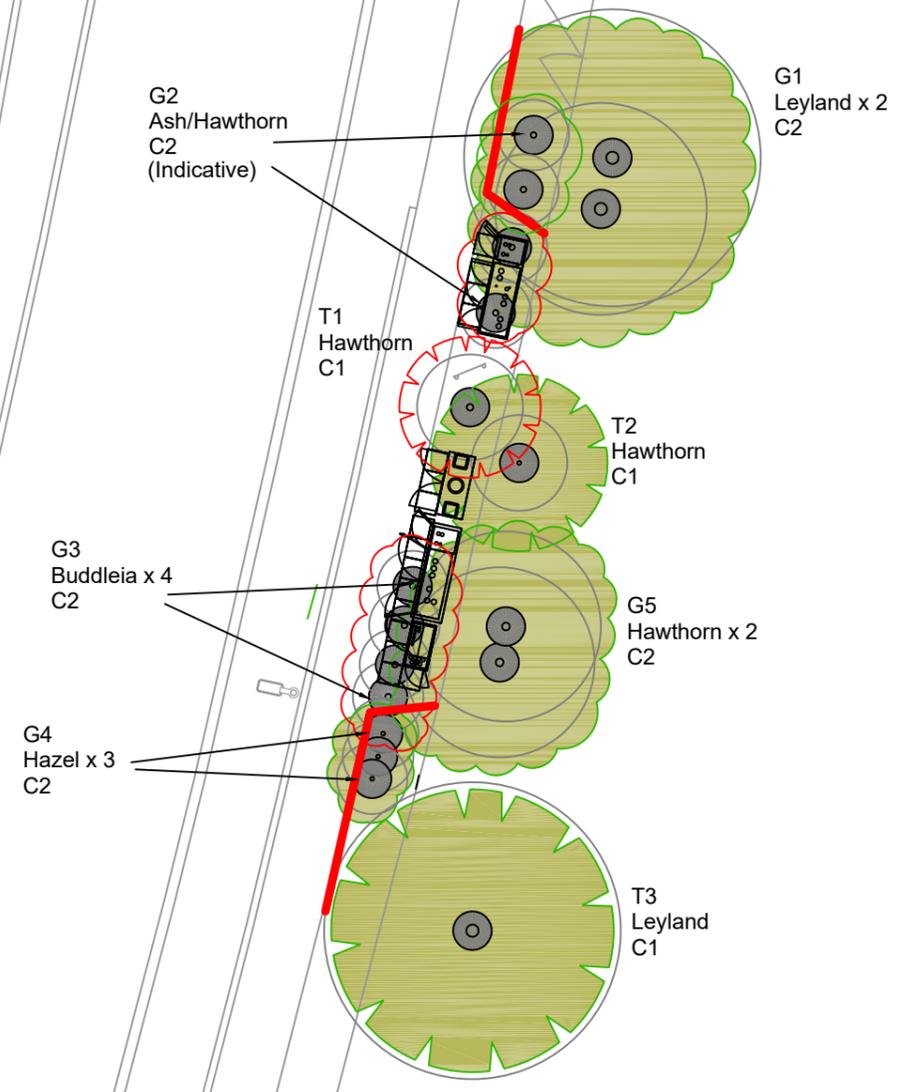

TREE WORK REQUIRED

1. Tree T1 - Remove
2. Part of Group G2 - Remove
3. Group G3 - Remove

NOTE: Tree ownership is unclear but likely to be the responsibility of the Highway Authority who will need to be consulted to arrange the tree work prior to commencement of the equipment installation. The trees are not to be removed without prior tree owner approval.

0 5 10 15m
Scale 1:200 @ A3

Existing layout based on:
OS Plan with triangulated tree locations

Proposed layout based on:
Circet UK, 150 Proposed Site Plan, Ref:
HGN396_10100724_UB1735_MBNL_NTQ_GAD_A

139 Bush Road
Cuxton
Rochester
Kent
ME2 1EZ

Tel: 01634 724023
E-mail: info@sylvanarb.co.uk
Web: www.sylvanarb.co.uk

TREE PROTECTION PLAN
(Existing / Proposed Layout)
Site ID: 30003411

Site Address:
Land to East of Park Road
London
UB8 1NS
Client:
DOT Surveying

By: C. Barkel
Date: 26 January 2026
Ref: PR/TPP/2425-02
Scale: 1:200 @ A3

Key:

- Retained Tree
- BS5837 Root Protection Area (RPA)
- Proposed Tree Removal

Tree Protection Fencing
Barrier Mesh attached to timber posts or road pins
To be installed prior to any other works on site
(Ensure underground service check is carried out prior to installation)