

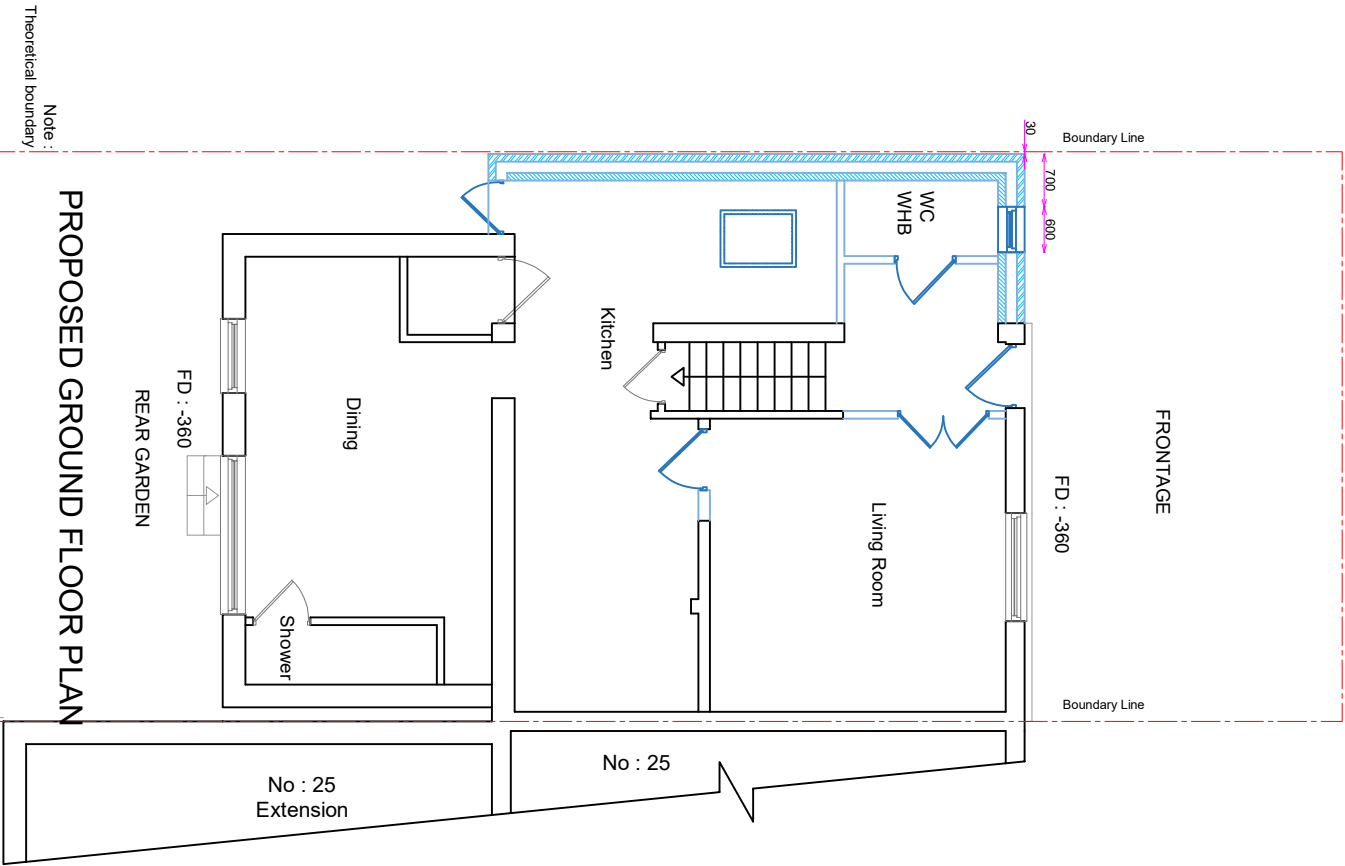


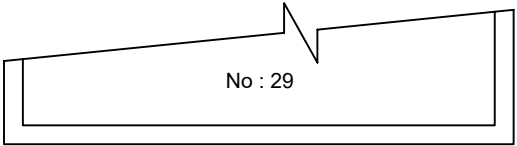

0 1 2 3 4 5 6 7 8 9 10m 1:100 @A3

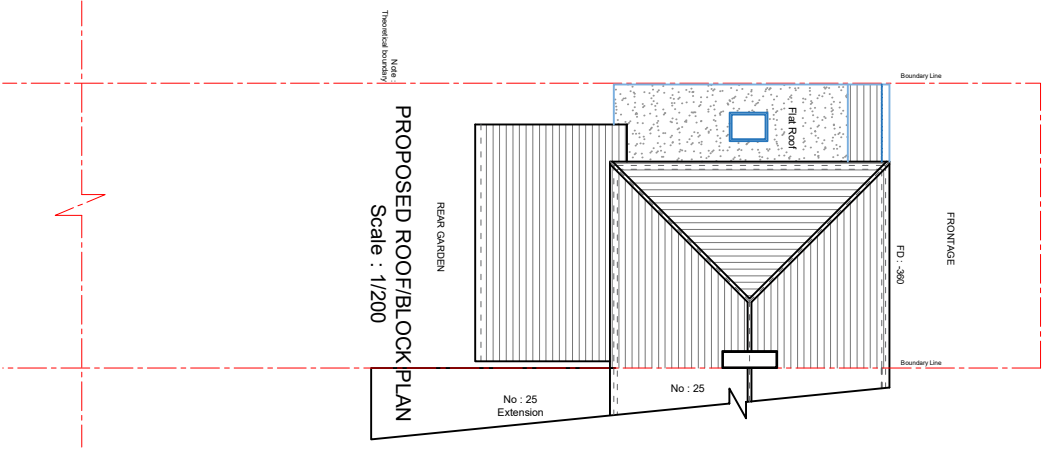

COPYRIGHT :

JOB TITLE : 27 Kingston Ave.
West Drayton UB7 8BU, UK

DRAWING TITLE : Proposed Plans

SCALE : 1/100

Date : 16.05.2023

DRG No : 27KINGS-03