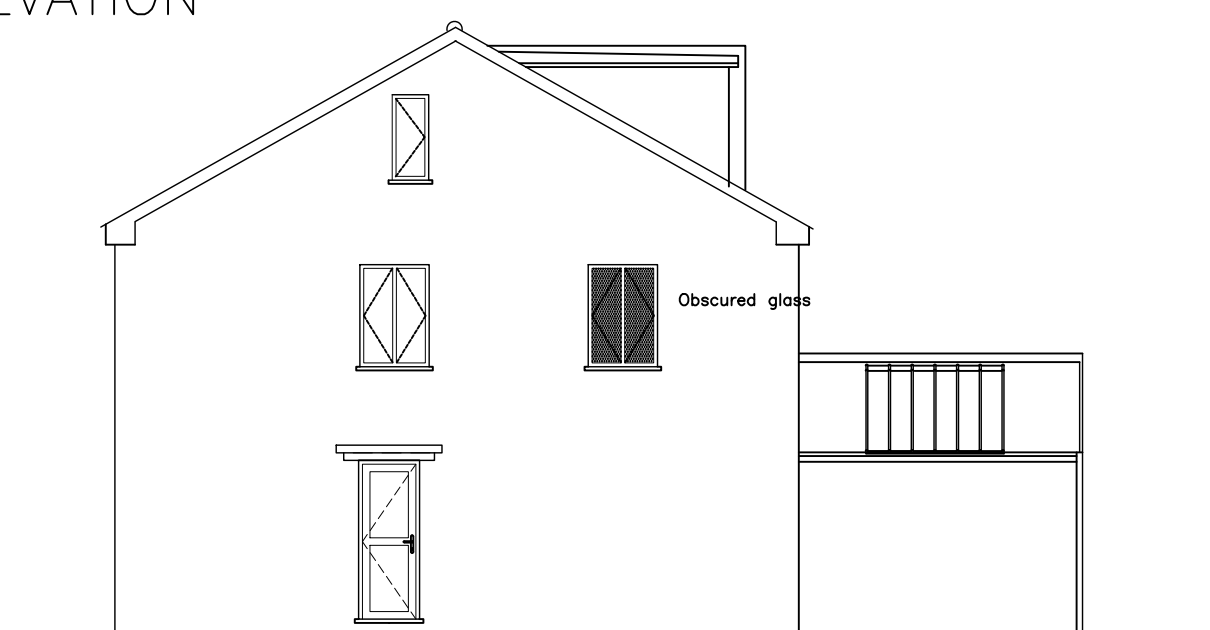
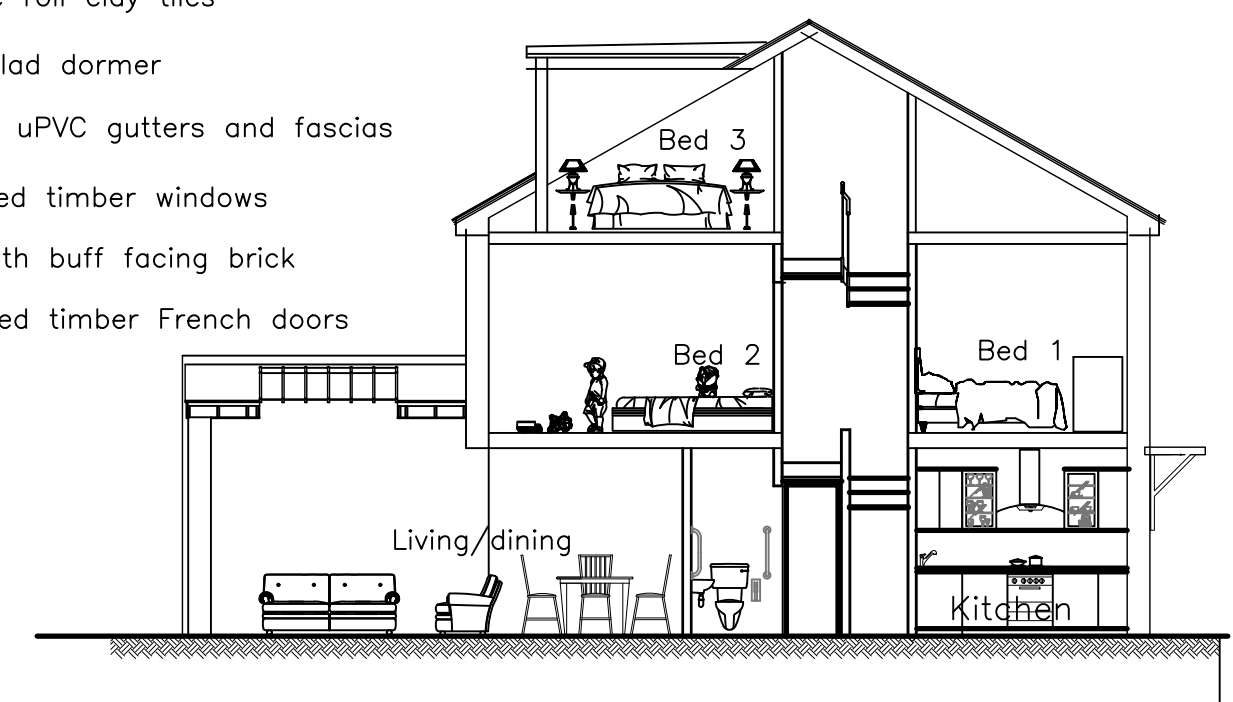
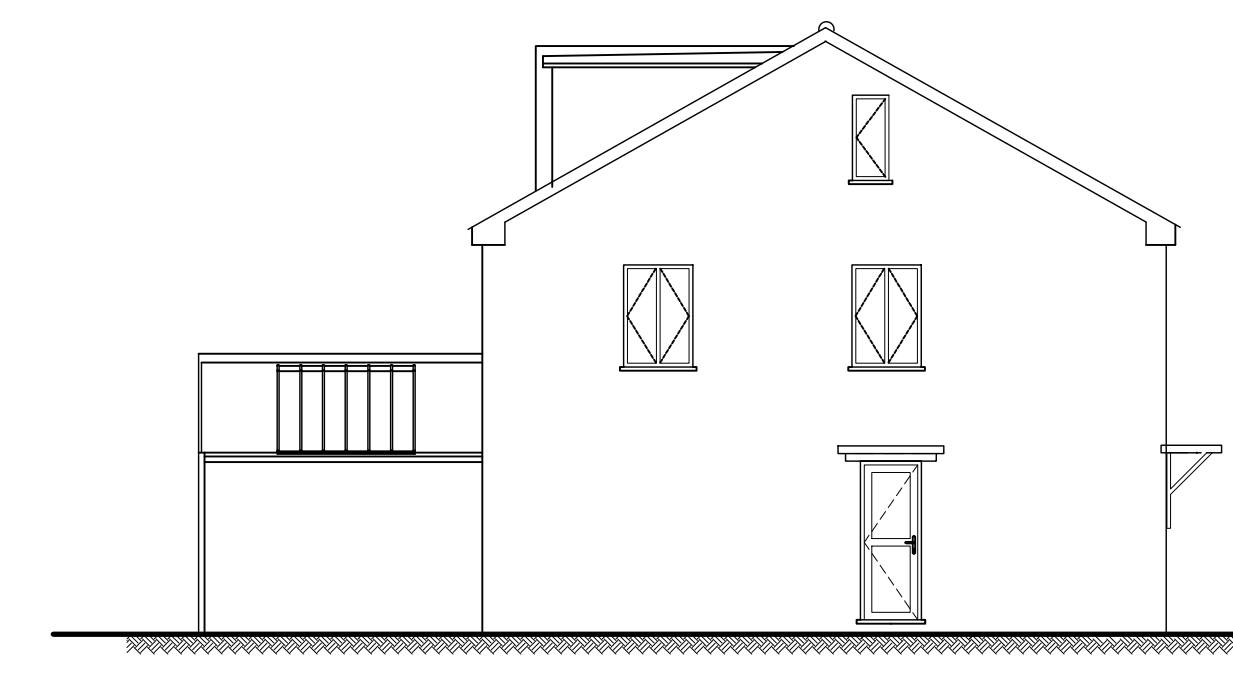
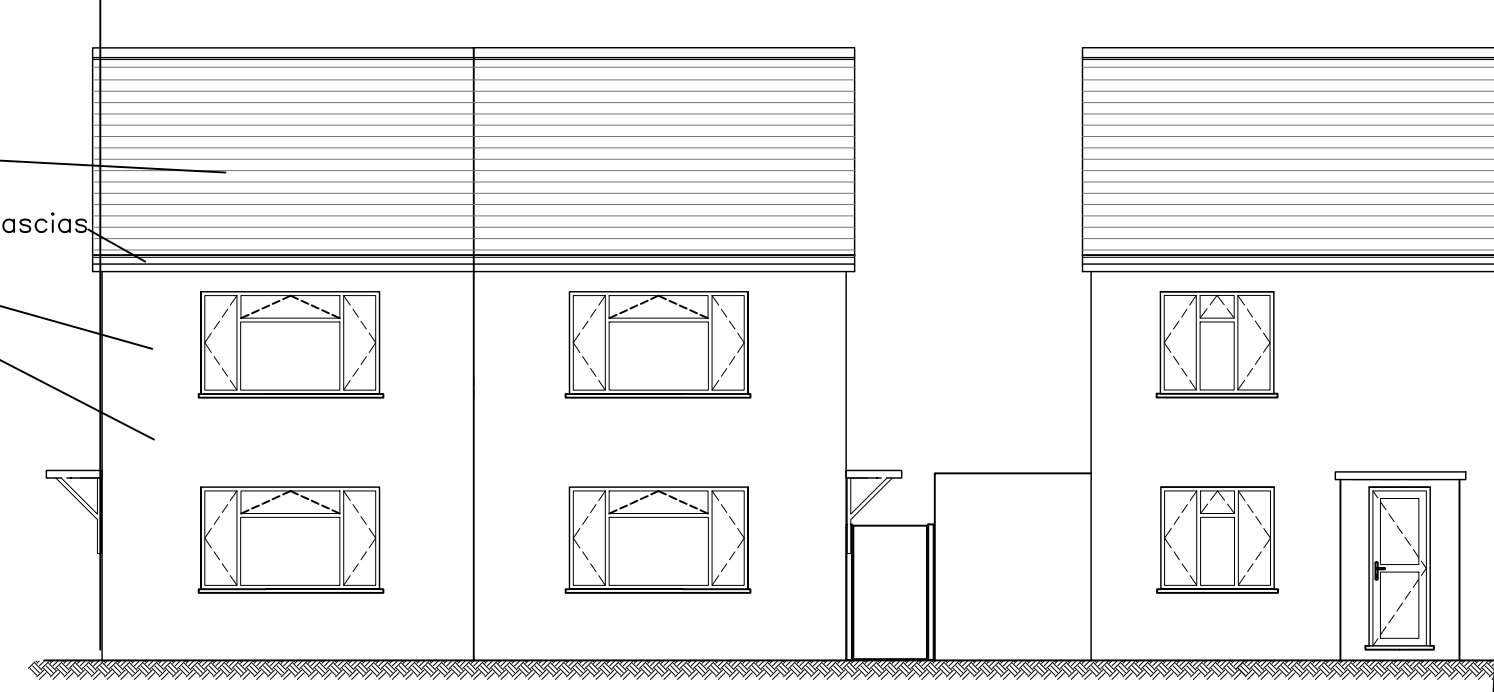
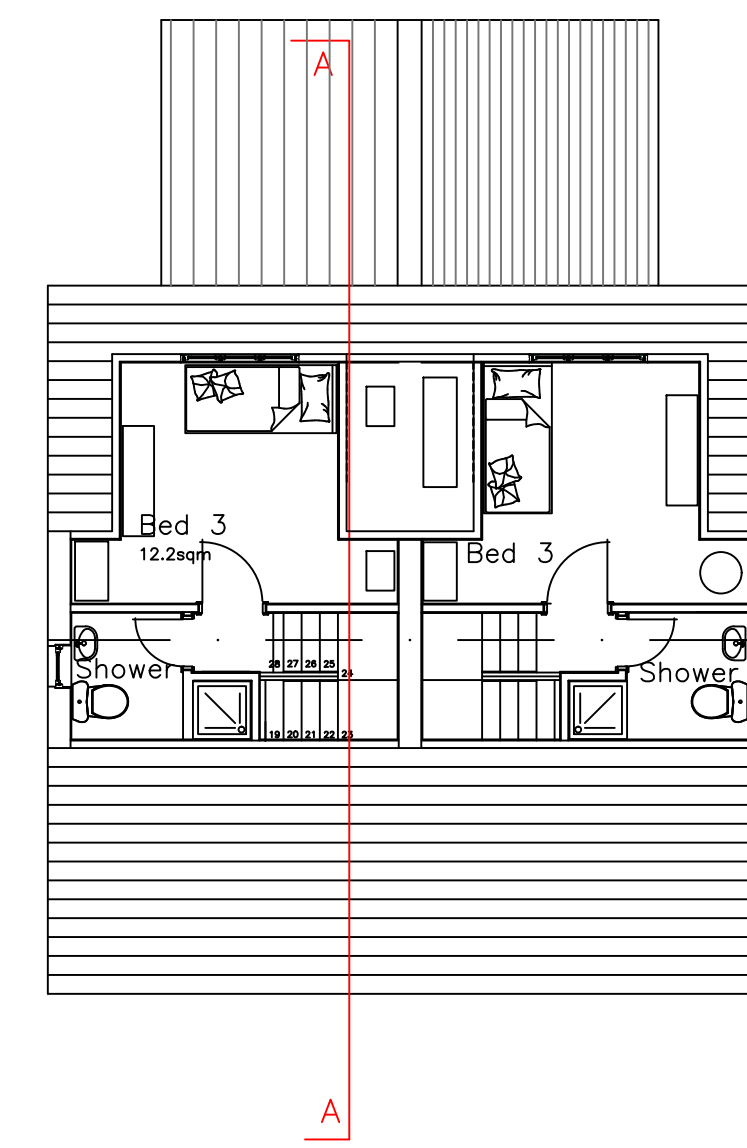
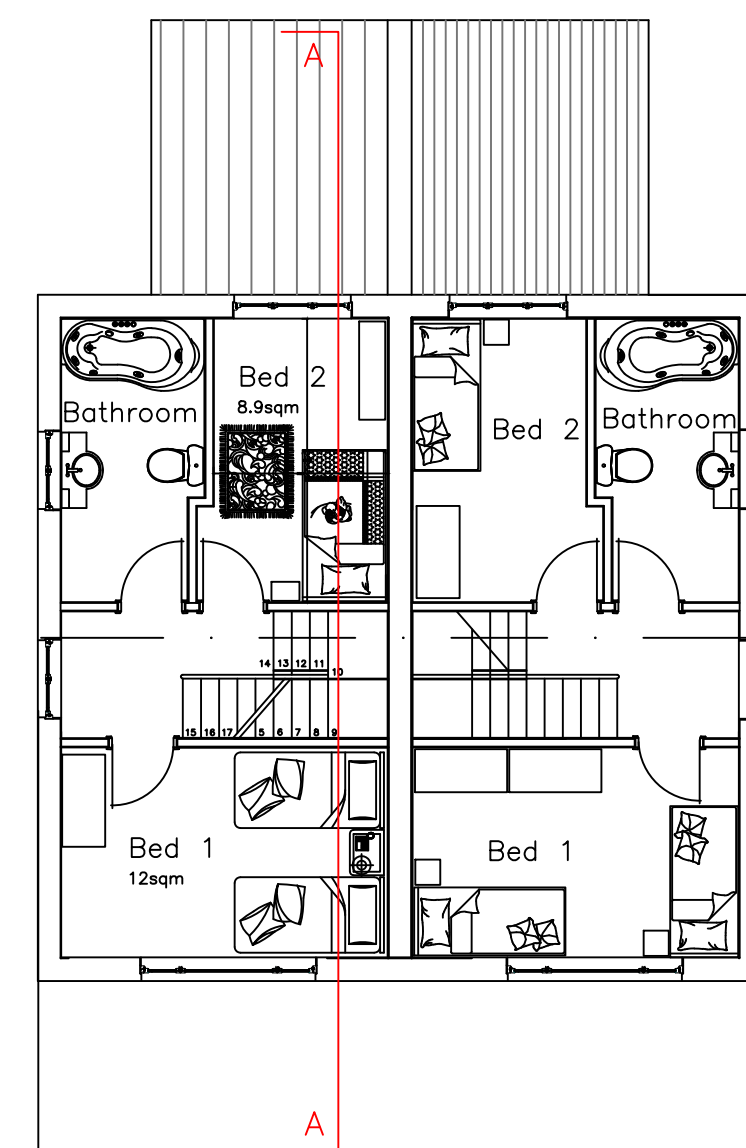
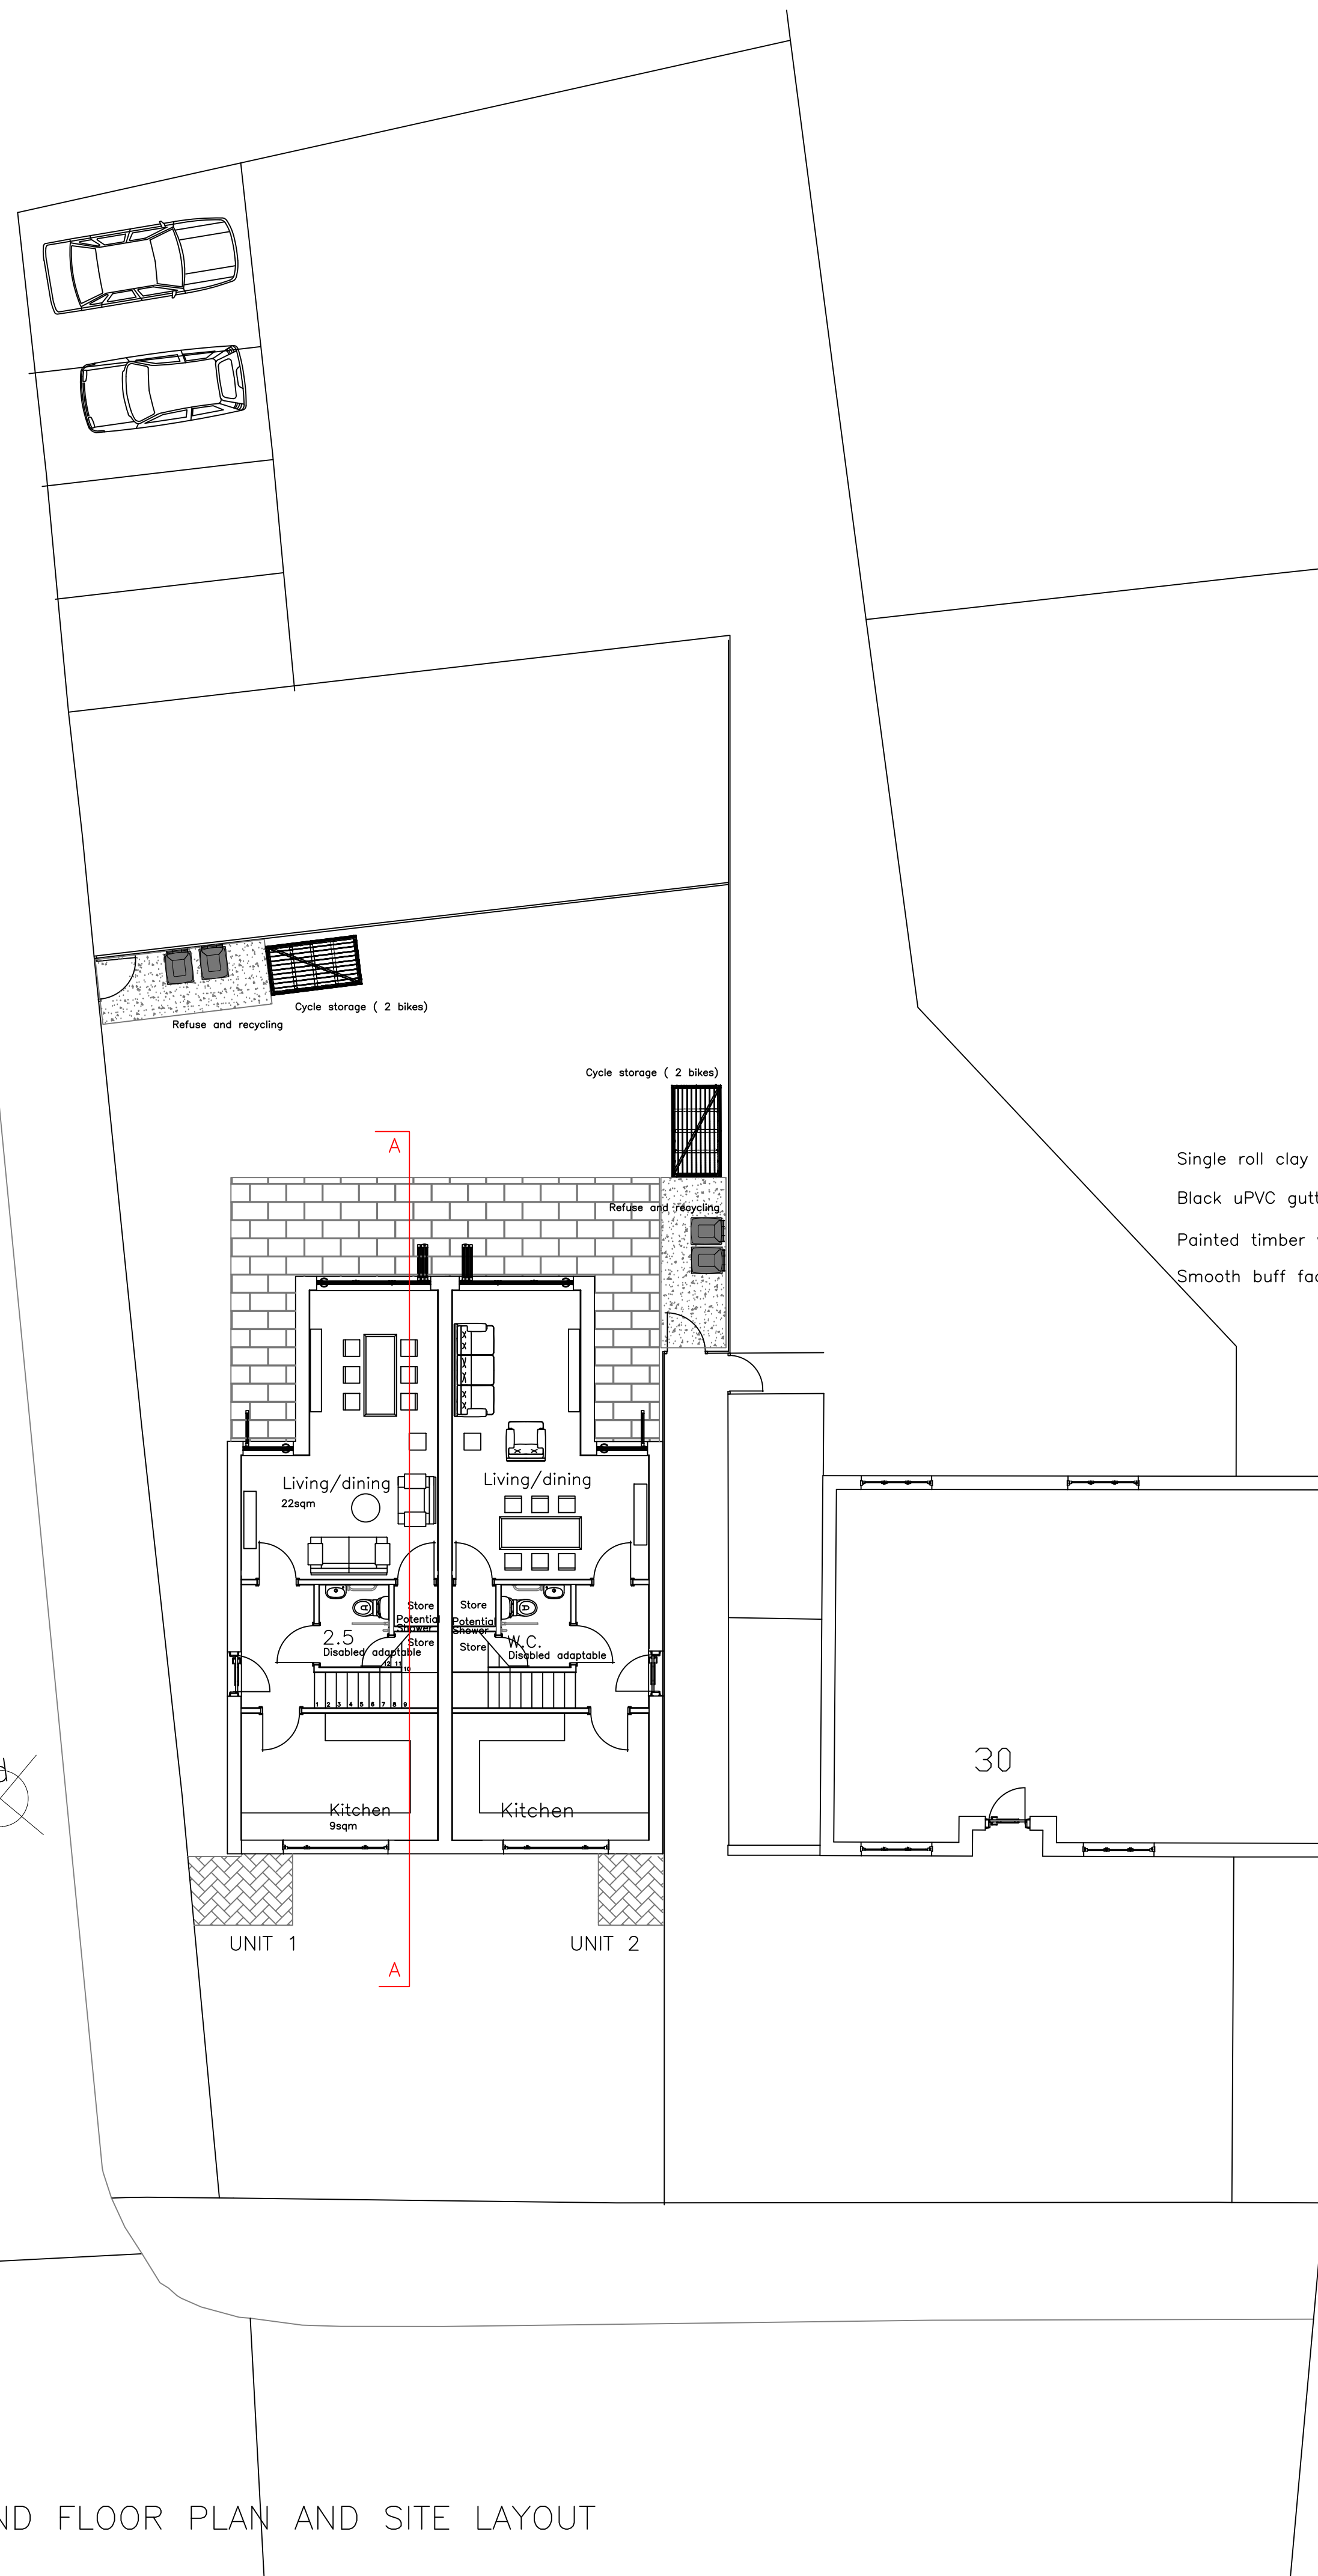


Revision				Legend		Deborah Parker Architects	
				P	Planning	63, Oriol Road,	LONDON E9 5SG
				Pr	Prelim	Tel 020 8986 0408	
				C	Contract	Fax 020 8985 7555	
				BC	B Cont.		
A	Planning Revn	9/18	DJP	9/18A	IP	Job title	
B	Planning Revn	10/18	DJP	9/18B	P	Client	
C	Planning Revn	12/18	DJP	9/18C	P	Land adjacent to	
D	Planning Revn	06/23	DJP	6/23B	P	30, Harvey Road	
						Hillingdon UB5 6QT	
						Drawing Title	
						2 No new dwellings	
						proposed plans, sections	
						and elevations	
Rev	Details	Date	Name	Date	Rev	Iss	
						Drawing No	
						DP274[P]1 D	
						Scale	
						1:100 © A1	