

0 1 2 3 4 5 6 7 8 9 10m Scale 1 : 100

COPYRIGHT© 2024
NE
ARCHITECTURE®
info@nearch.co.uk

REF: BA1-01-1004

Status Planning Issue

Address 1 Burnham Avenue
Ickenham
Uxbridge
UB10 8RS
Proposed
ElevationsPaper Size A3
Revision 1st
Scale 1:100
Date Jul-24Legend
Existing Wall
New Wall
Removed Wall
Boundary Line
Sound Separating Wall
Proposed ExtensionPlanting
Hedge
Lawn
Permeable Paving
Permeable Driveway
Boundary FencePlease note that construction must only commence once planning, building control and any other approvals have been received.
It is the responsibility of the owner/contractor to commence prior to these approvals.
IMPORTANT GENERAL NOTE
The specification is to be read in conjunction with the plans/section details, and other associated Structural details as may be provided.
All work is to be carried out to the Local Authority Planning and Building Regulations Approval, and the Codes of Practice and British Standards as necessary.
All dimensions, levels, sizes, positions and locations of particulars as indicated on drawings are to be verified by the appointed Contractor on site prior to engaging in works. Any discrepancies must be reported to the Architect/Surveyor/Engineer or responsible person/s immediately.
The Contractor is responsible for ensuring compliance with the CDM Regulations, and appropriate Health & Safety on site precautions.
PARTY WALL ACT 1996
OWNER/S MUST ENSURE ALL PARTY WALL AGREEMENTS ARE IN PLACE FOR ANY BUILDINGS WORKS ARE TO COMMENCE

Scale 1 : 500

0 5 10 20 30 40m

0 25 50 75 100 125m Scale 1 : 1250


0 1 2 3 4 5m Scale 1 : 50



3 Proposed Front Elevation

Scale 1/100

Unaltered

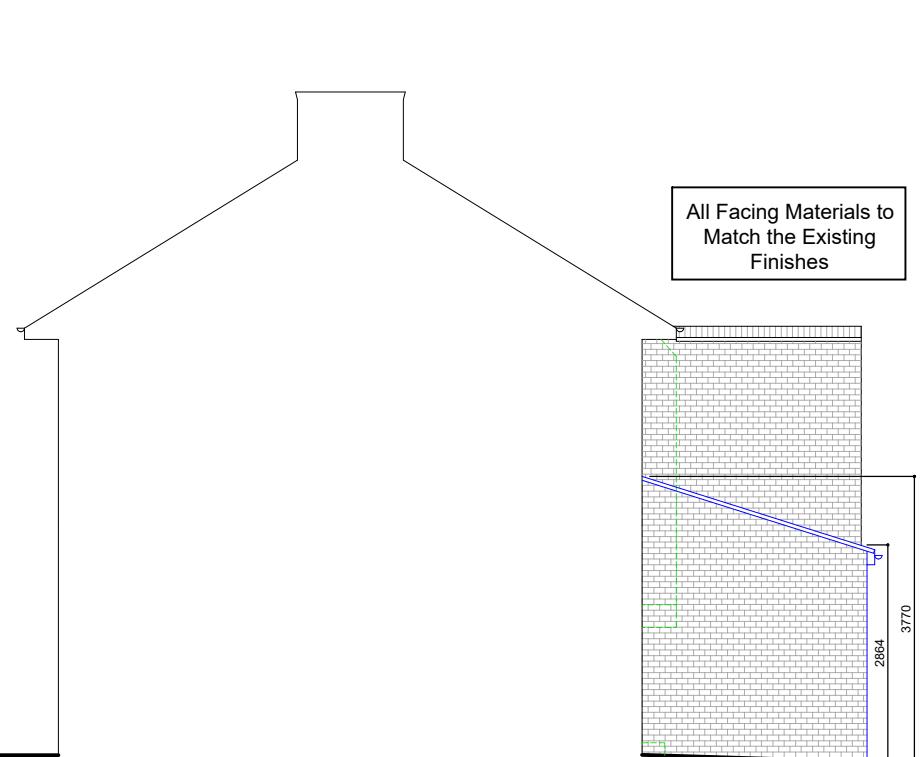


4 Proposed Side Elevation

Scale 1/100



5 Proposed Rear Elevation


Scale 1/100

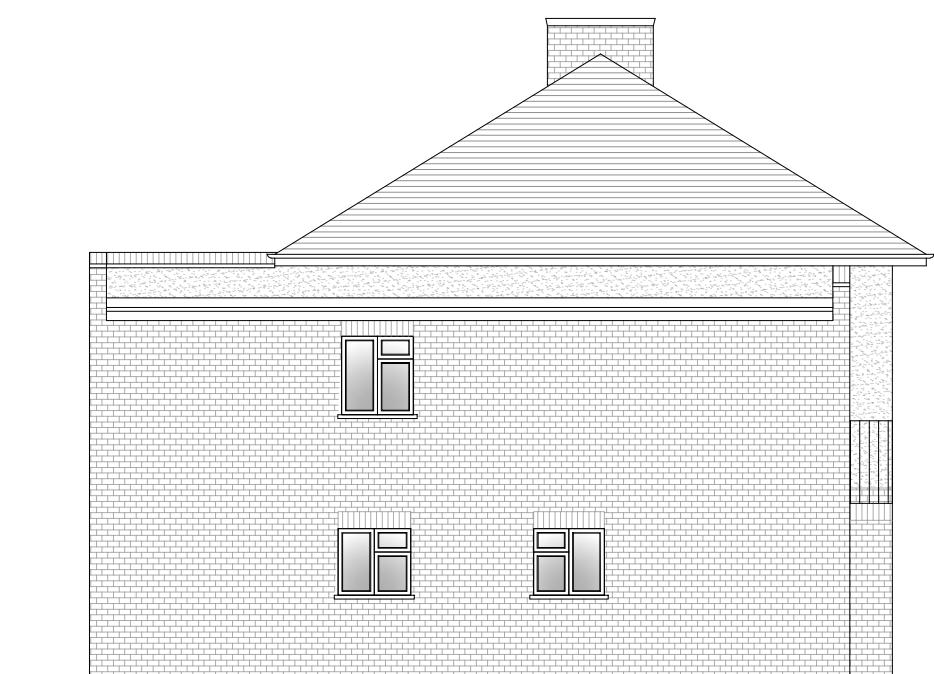

6 Proposed Side Elevation

Scale 1/100

Unaltered

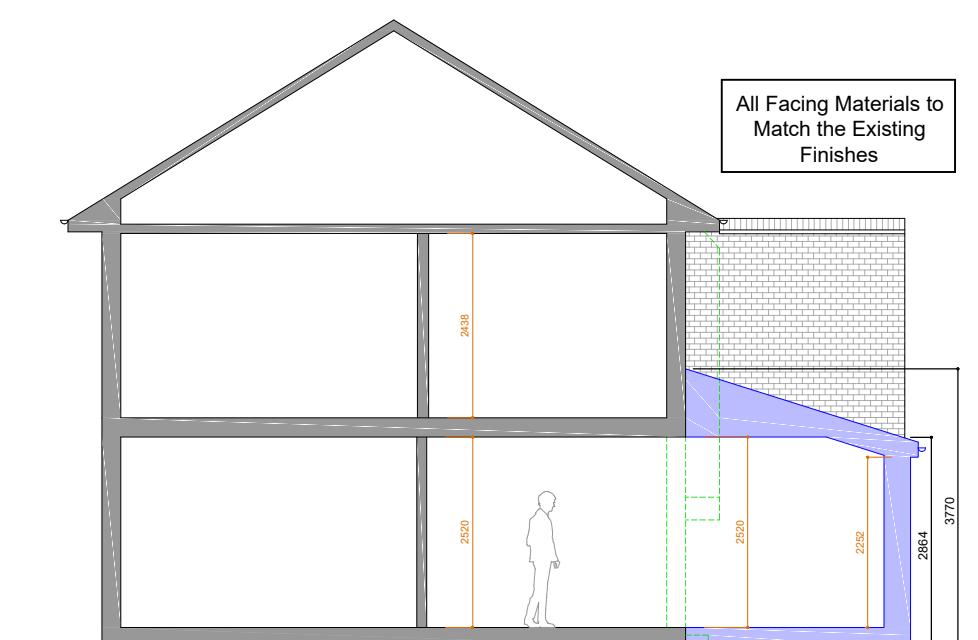

7 Proposed Side Section

Scale 1/100