



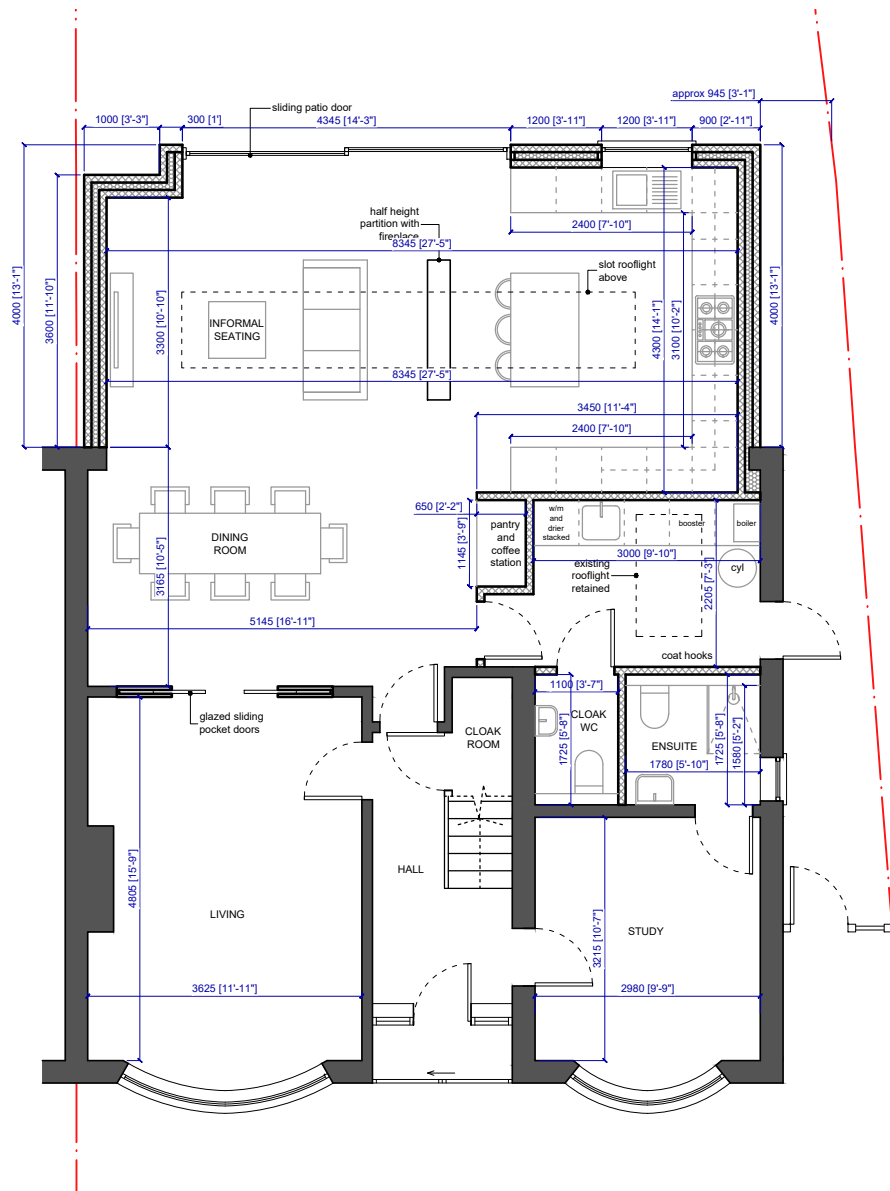

1 PROPOSED GROUND FLOOR

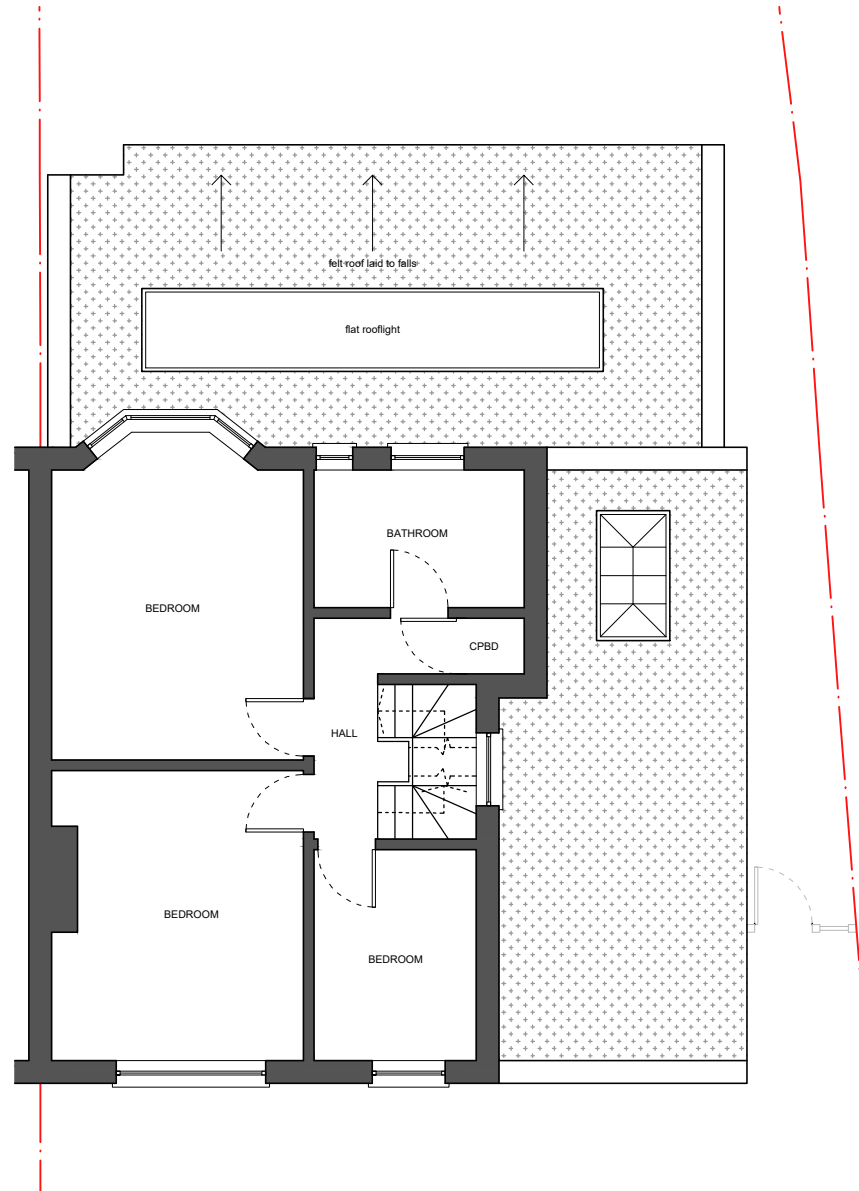

2 PROPOSED FIRST FLOOR

KEY

Existing walls

Proposed walls


A. 29.07.22- depth of extension reduced to T2 following planning officer comments

REVISION:



BANYAN TREE
ARCHITECTS
E: INFO@BANYANTREEARCHITECTS.COM
T: 07980 765732

PROJECT:	70 RAISINS HILL, PINNER, HA5 2BT
DRAWING:	PN_200_PROPOSED PLANS
SCALE:	1:100@A3
DATE:	19/06/22
REVISION:	A
STATUS:	PLANNING

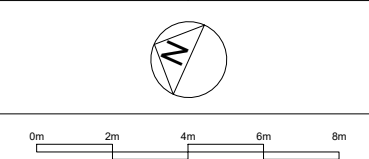

All dimensions to be checked on site prior to construction.
All drawings to be read in conjunction with structural engineer's drawings.