




1 PROPOSED FRONT ELEVATION

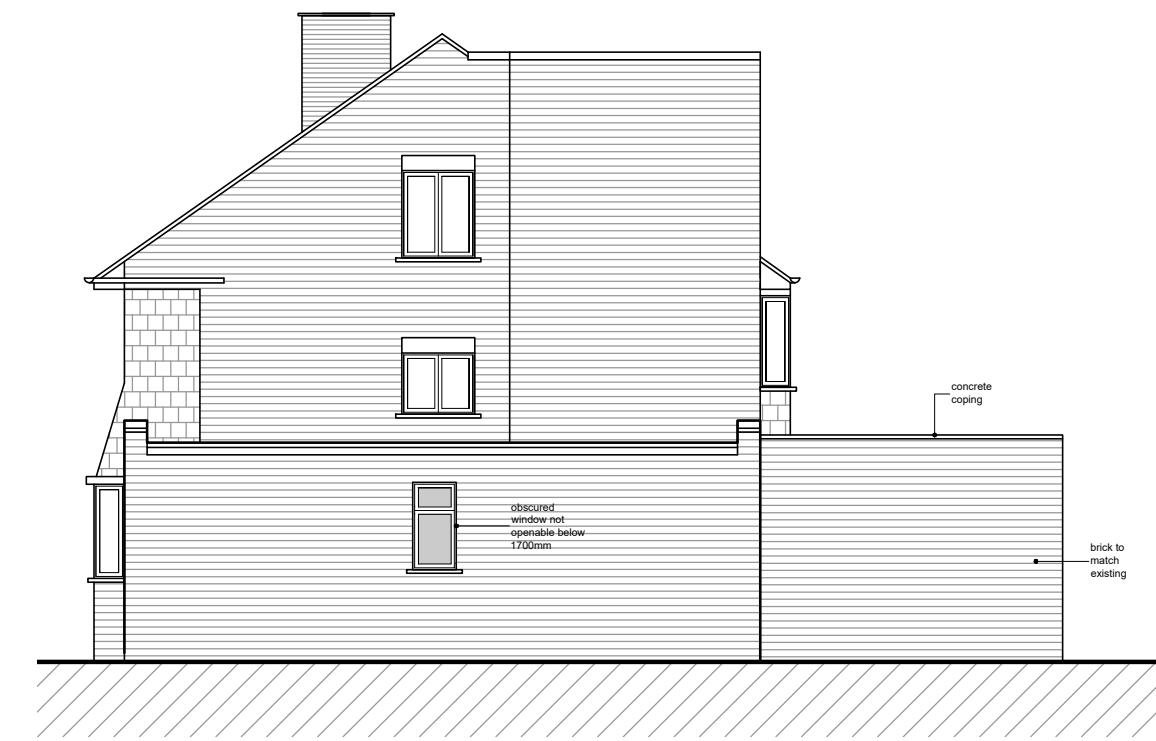

2 PROPOSED SIDE ELEVATION

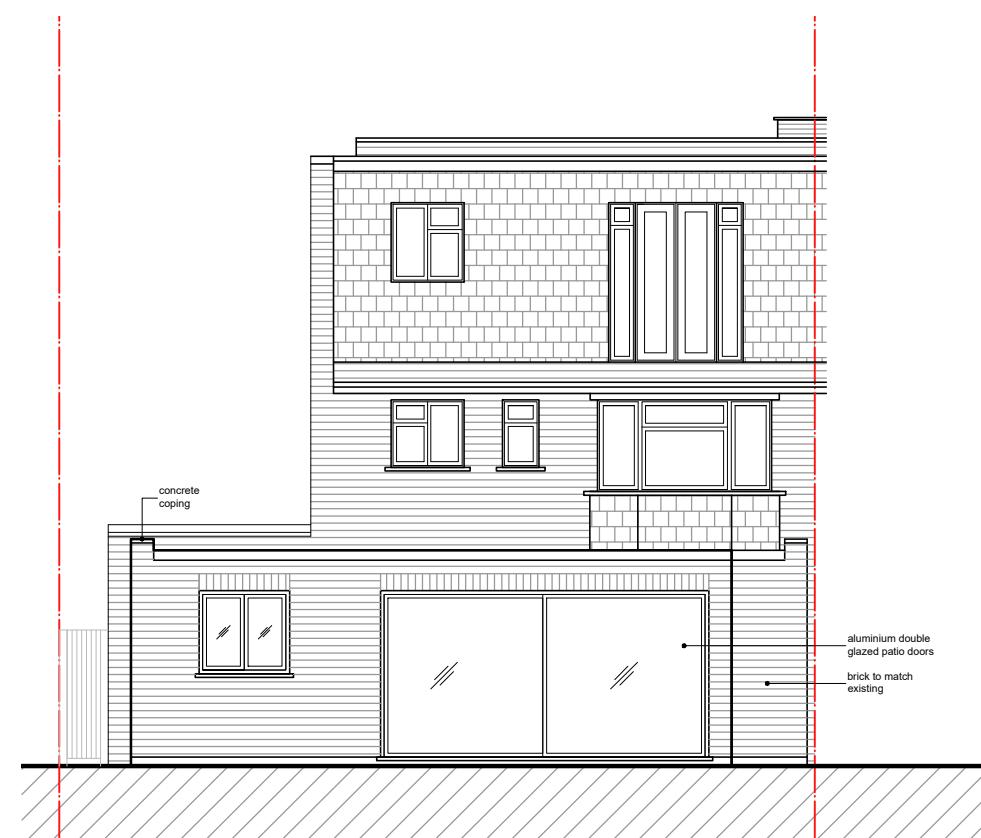

3 PROPOSED REAR ELEVATION

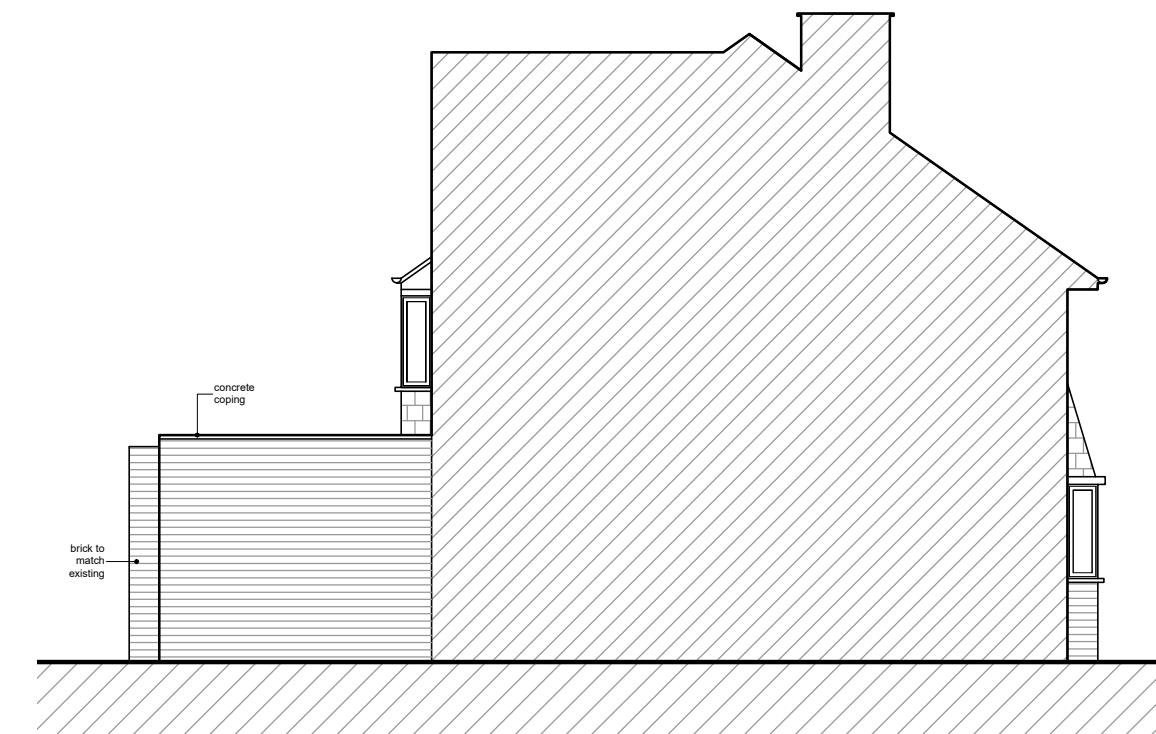

4 PROPOSED SIDE ELEVATION

A. 29.07.22- depth of extension reduced to 72 following planning officer comments
REVISION:

BANYAN TREE ARCHITECTS
E: INFO@BANYANTREEARCHITECTS.COM
T: 07980 765732
PROJECT: 70 RAISINS HILL, PINNER, HA5 2BT
DRAWING: PN_210_PROPOSED ELEVATIONS
SCALE: 1:100@A3
DATE: 19/06/22
REVISION: A
STATUS: PLANNING
0m 2m 4m 6m 8m
All dimensions to be checked on site prior to construction.
All drawings to be read in conjunction with structural engineer's drawings.