




6m EXTENSION ALREADY APPROVED Application Ref: 67559/APP/2024/2897

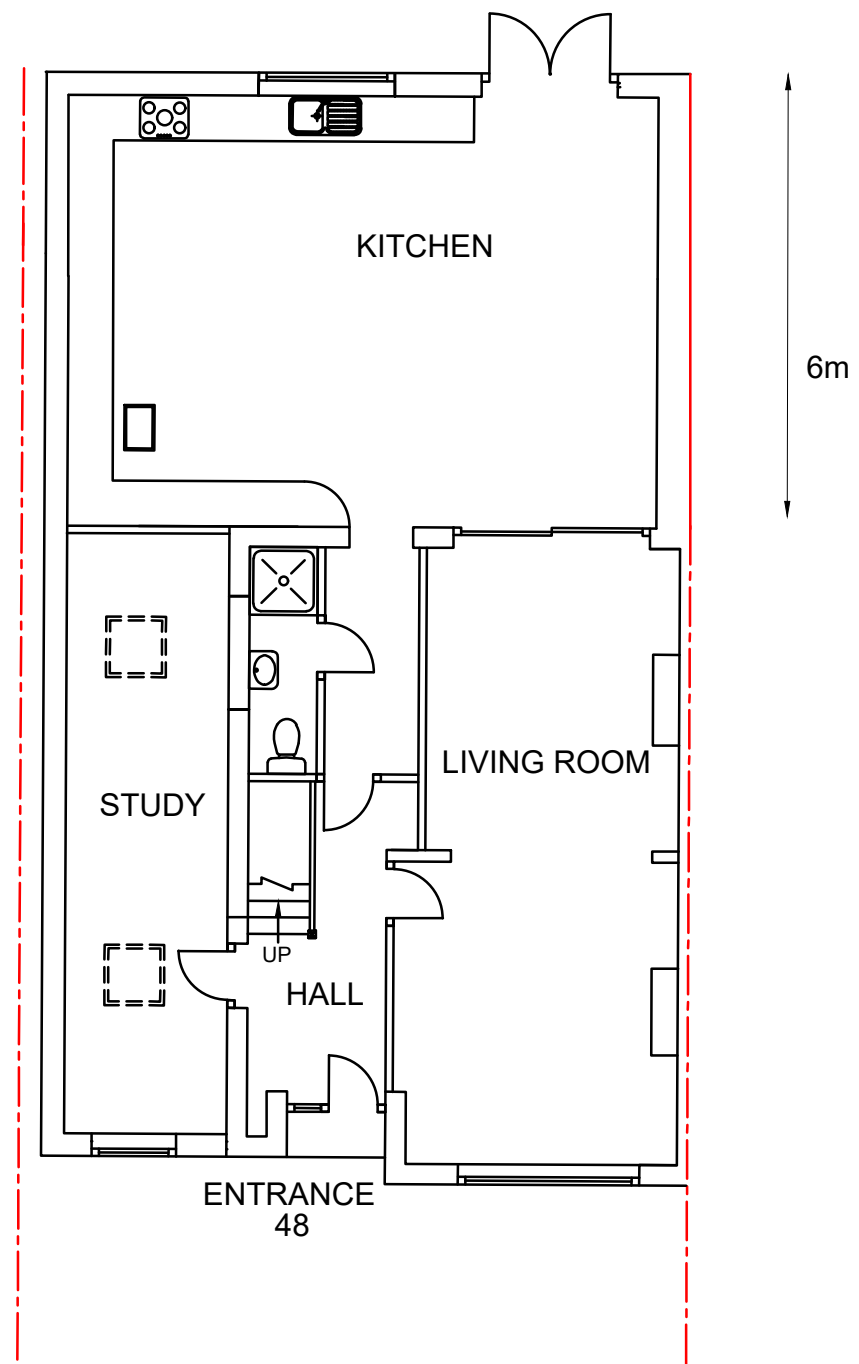


PROPOSED GROUND FLOOR PLAN

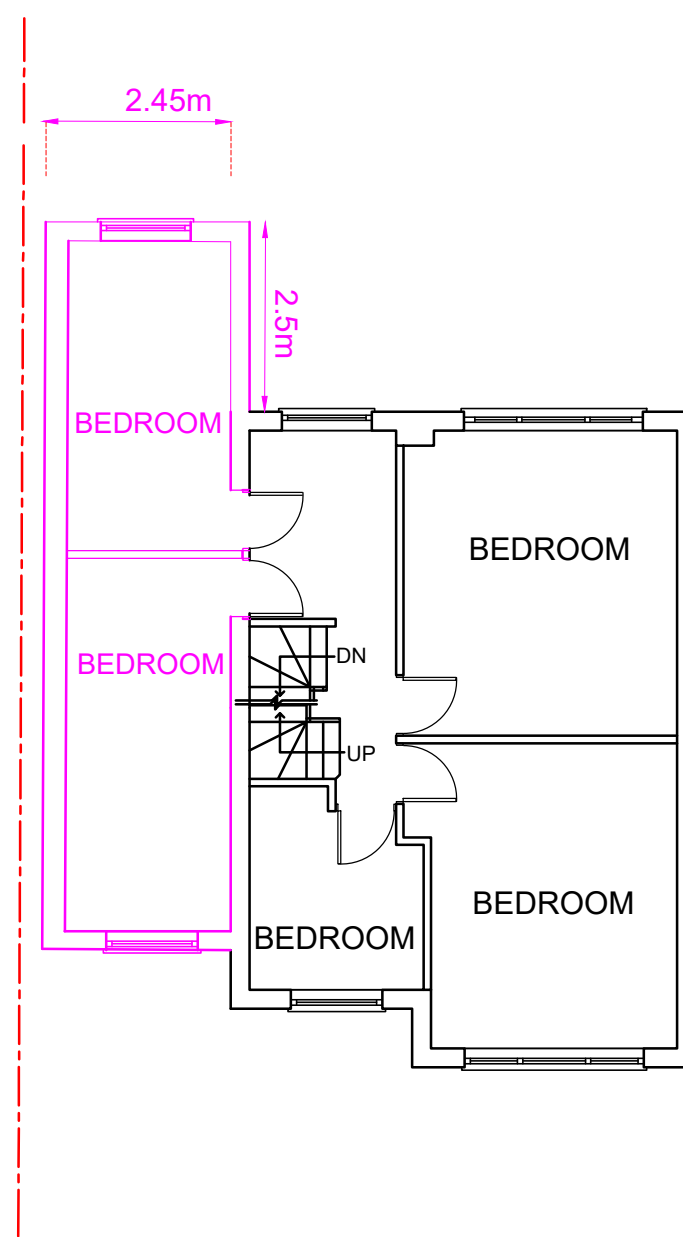

PROPOSED 1st FLOOR PLAN

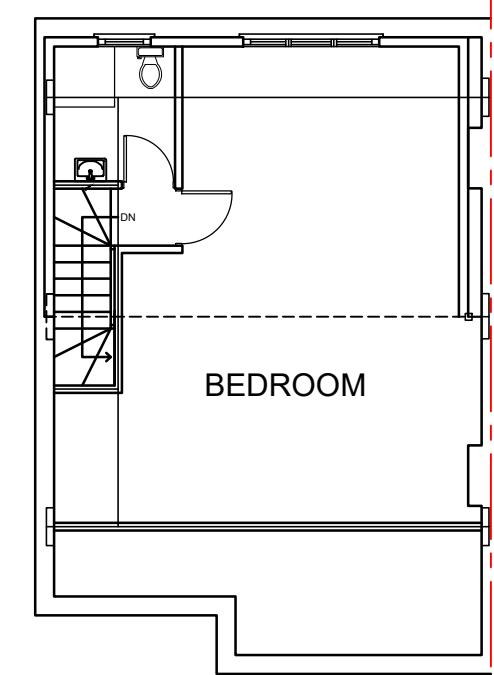

PROPOSED LOFT FLOOR PLAN (NO CHANGE)

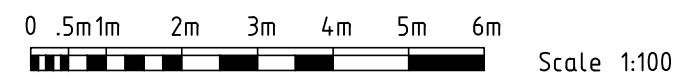

Proposed External Finish
Materials to Match Existing
External Finish Materials

© SA DESIGN AND MANAGEMENT moshamaun@gmail.com Tel: 078598 77288				
Client	Mrs Guljeet Kaur	Site	48 WENTWORTH CRESCENT, HAYES, UB3 1NN	
Project	DOUBLE STOREY SIDE & REAR EXTENSION		Title PROPOSED PLANS	
Scale	1:100 @ A3	Date	16/01/2025	Drawn by MS
			Drg. No 48 WC/PPLNS	Revision A