




EXISTING FRONT ELEVATION
SCALE 1:100




EXISTING SIDE ELEVATION
SCALE 1:100




EXISTING REAR ELEVATION
SCALE 1:100

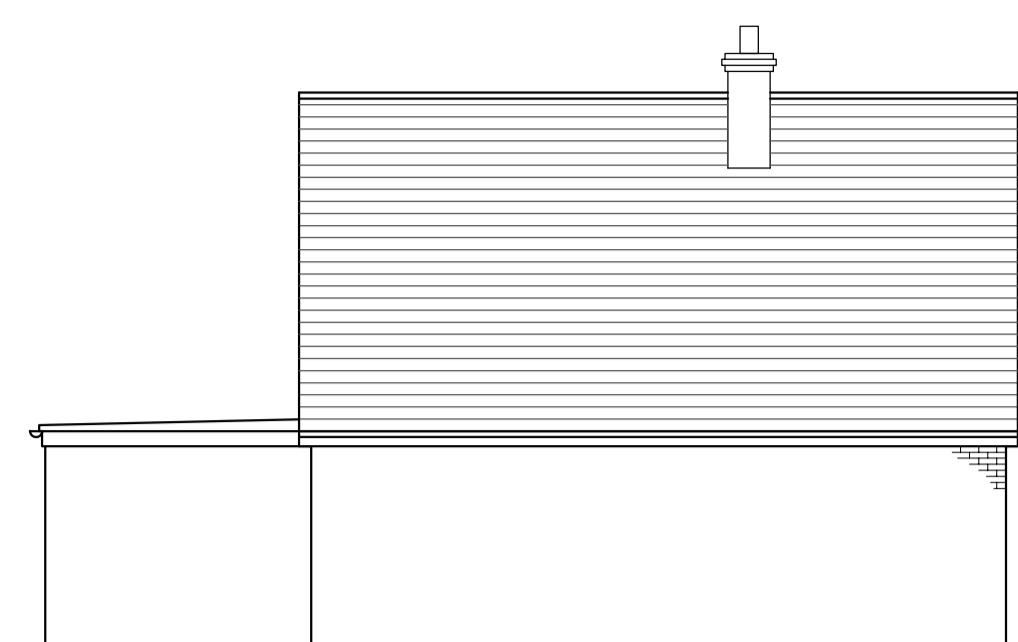

EXISTING SIDE ELEVATION
SCALE 1:100

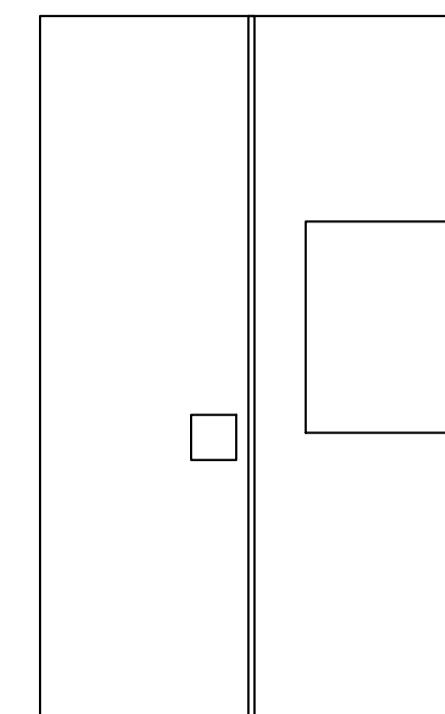

EXISTING MAIN ROOF PLAN
SCALE 1:100

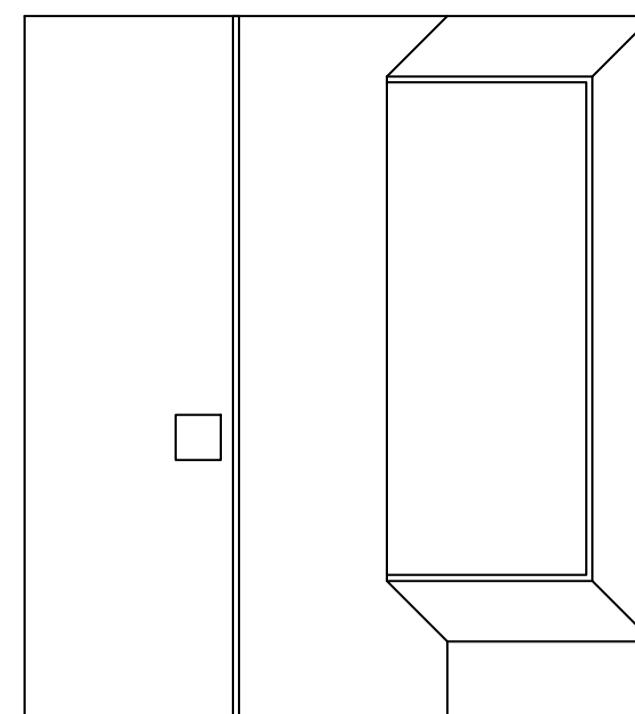

PROPOSED MAIN ROOF PLAN
SCALE 1:100

