




EXISTING FRONT ELEVATION  
SCALE 1:100




EXISTING SIDE ELEVATION  
SCALE 1:100




EXISTING REAR ELEVATION  
SCALE 1:100

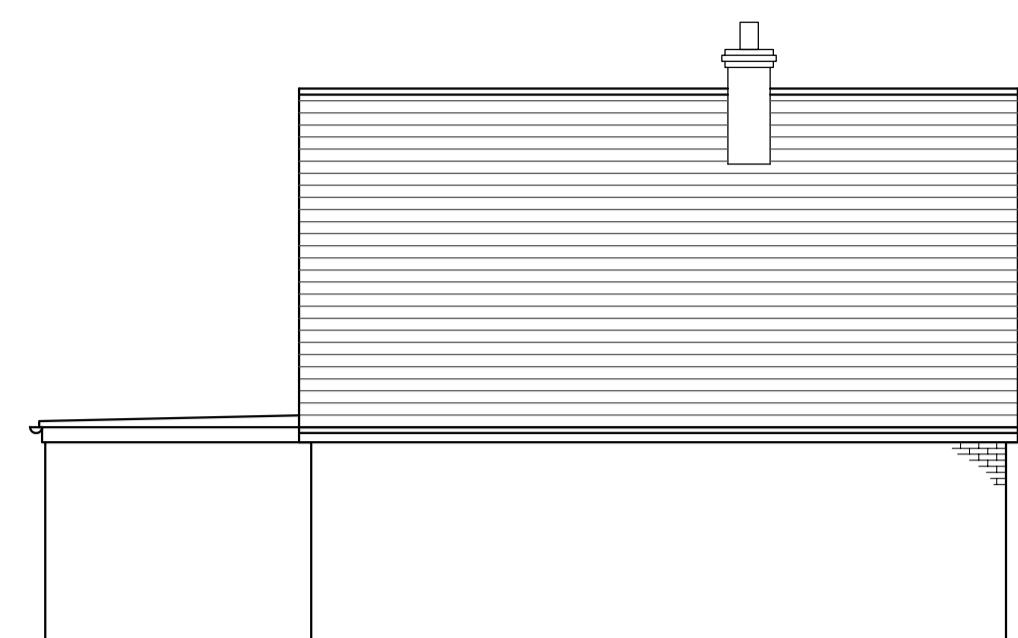

EXISTING SIDE ELEVATION  
SCALE 1:100

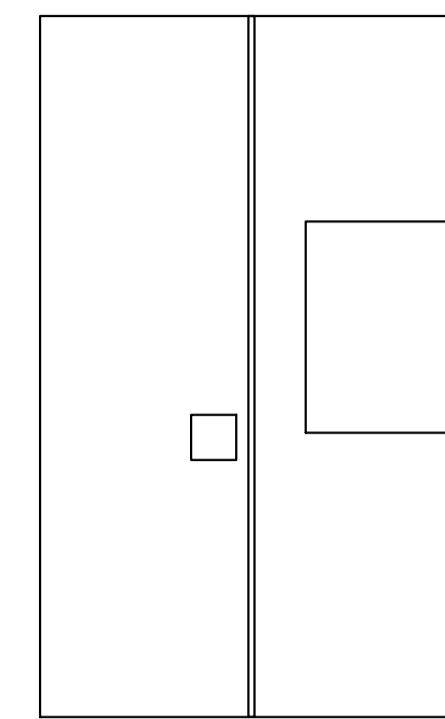

EXISTING MAIN ROOF PLAN  
SCALE 1:100

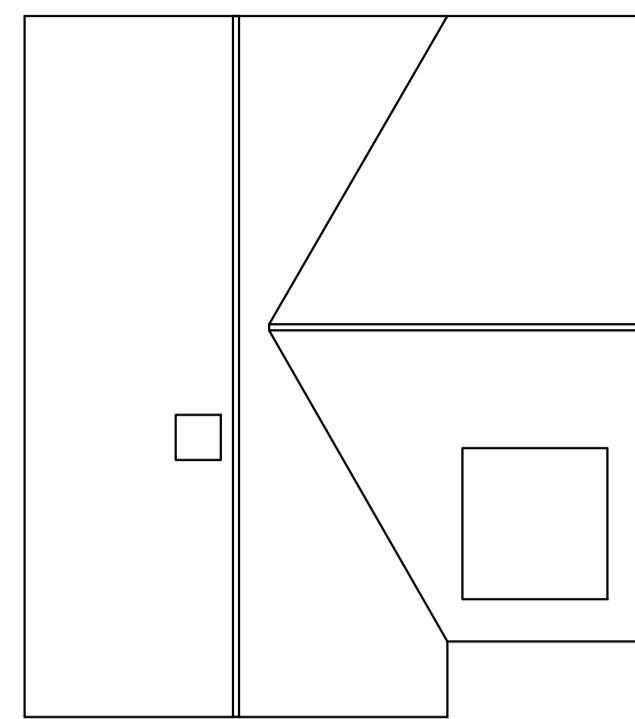

PROPOSED MAIN ROOF PLAN  
SCALE 1:100

