
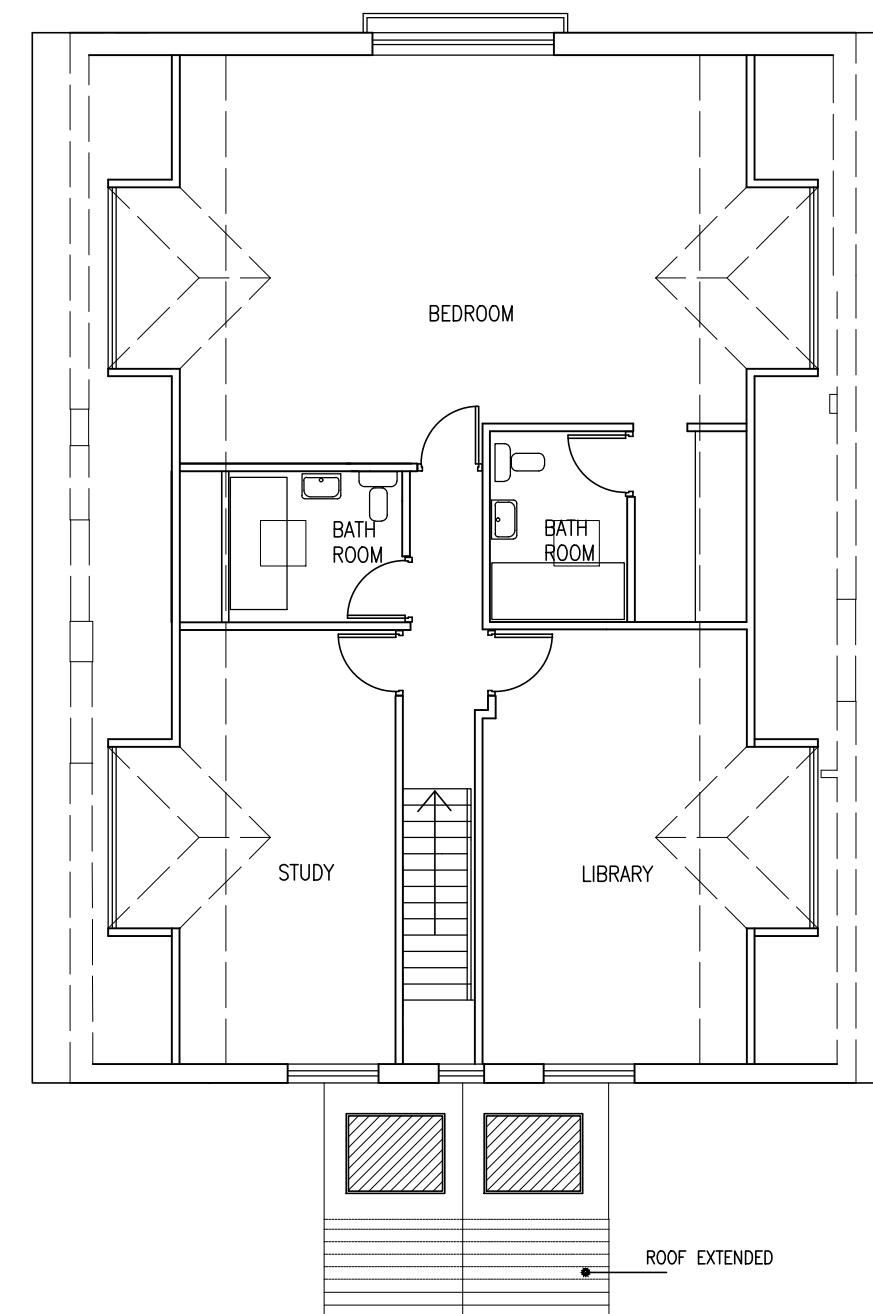


GROUND FLOOR PLAN

SCALE BAR

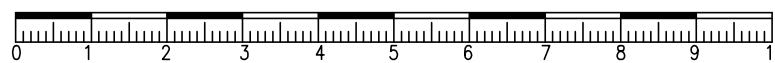

LOFT FLOOR PLAN

PROPOSED

Project
PROPOSED ALTERATIONS TO FRONT PORCH
TO 18 FRAYS AVENUE WEST DRAYTON UB7 7AF

Drawing
PLANS

Scale
1/100@A3

Date MARCH 2023
Drawn

Drawing No.
P/375/02